

8/17/99

PROJECT REFERENCE NO.



SHEET NO.

I-5997

4

★★ EXISTING  
CONCRETE  
PAVEMENT

- 1. I-440 EB & WB
- 17. I-440 WB RAMP
- 18. I-440 WB RAMP
- 19. I-440 EB RAMP
- 20. I-440 EB RAMP
- 21. I-440 WB RAMP
- 22. I-440 EB LOOP

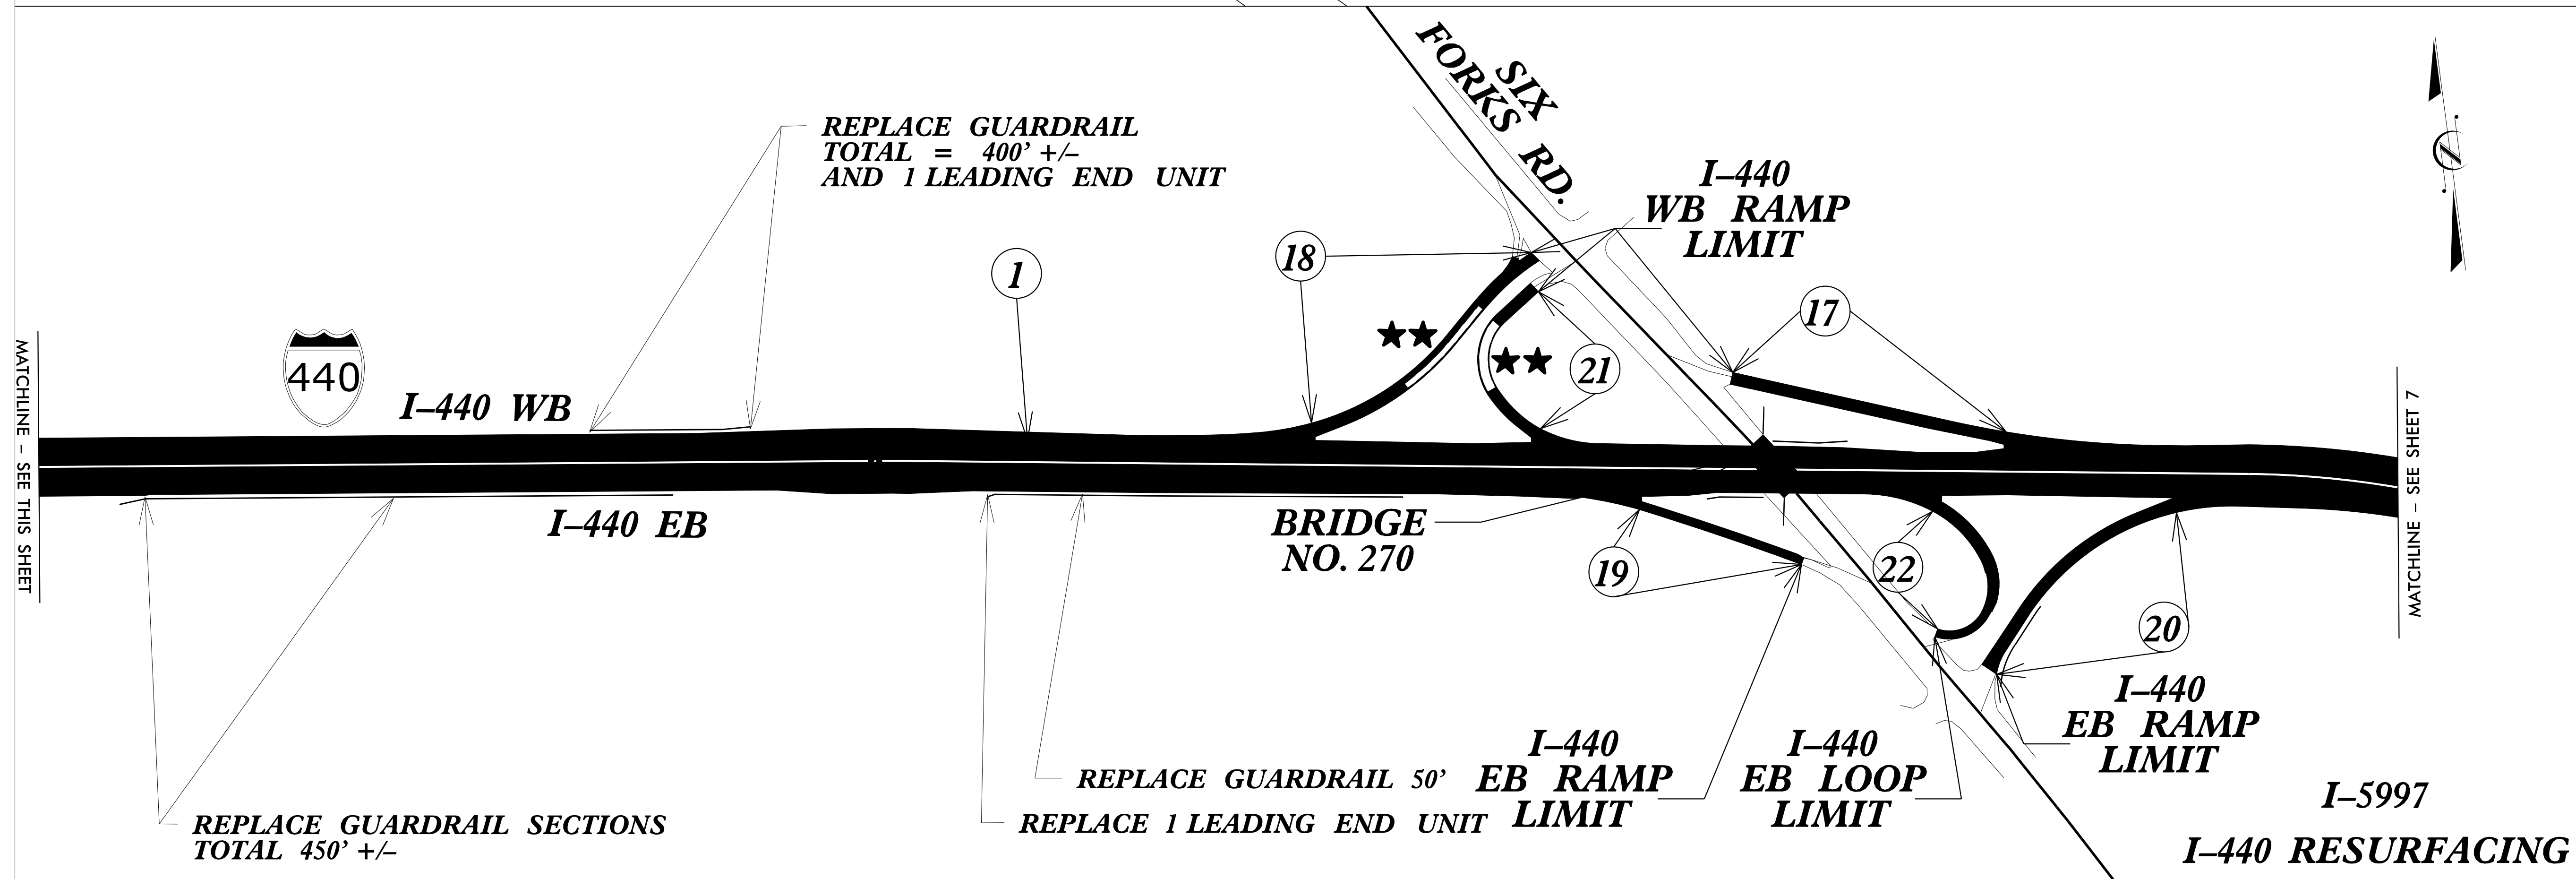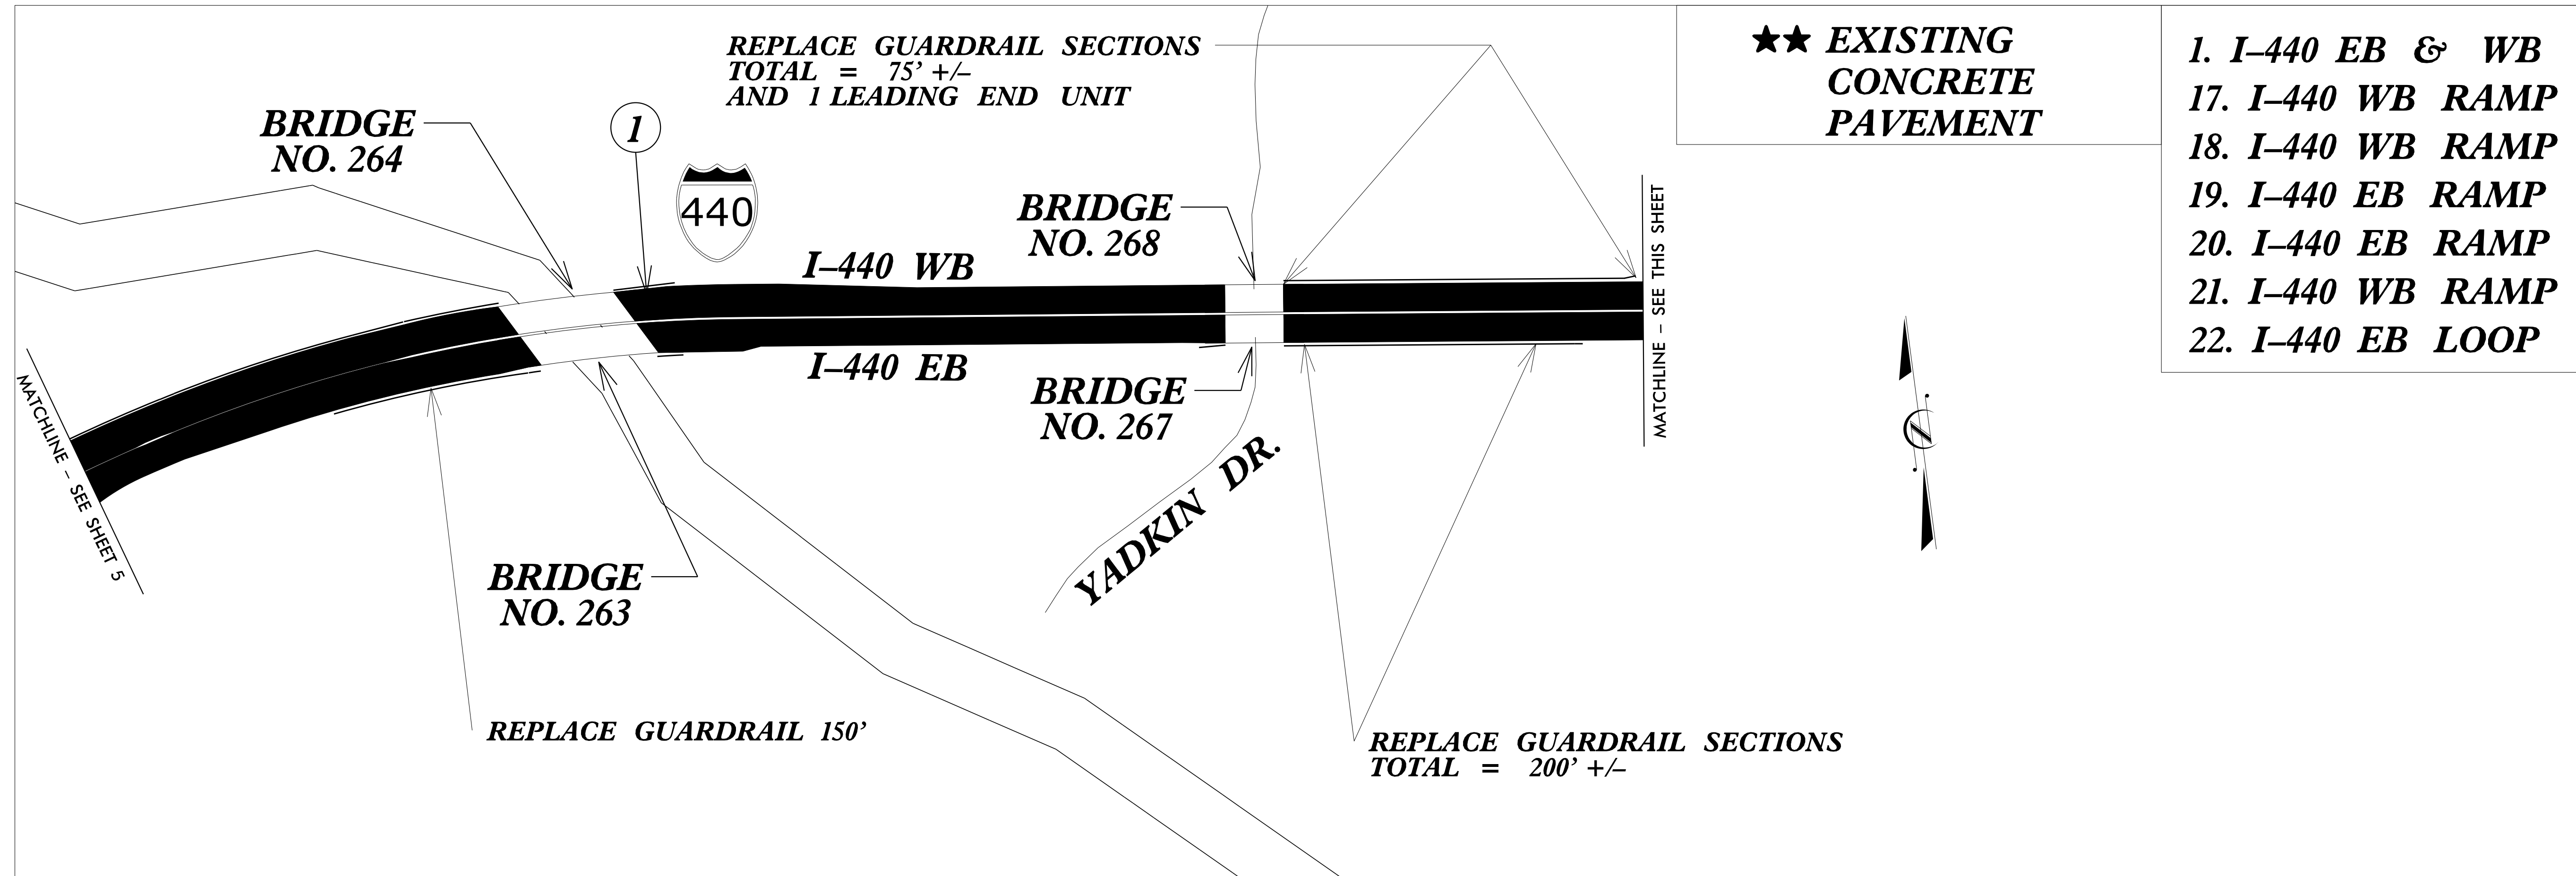

I-5997  
I-440 RESURFACING

REVISIONS