



PEDESTRIAN DETOURS FOR WESTBOUND LANE CLOSURES

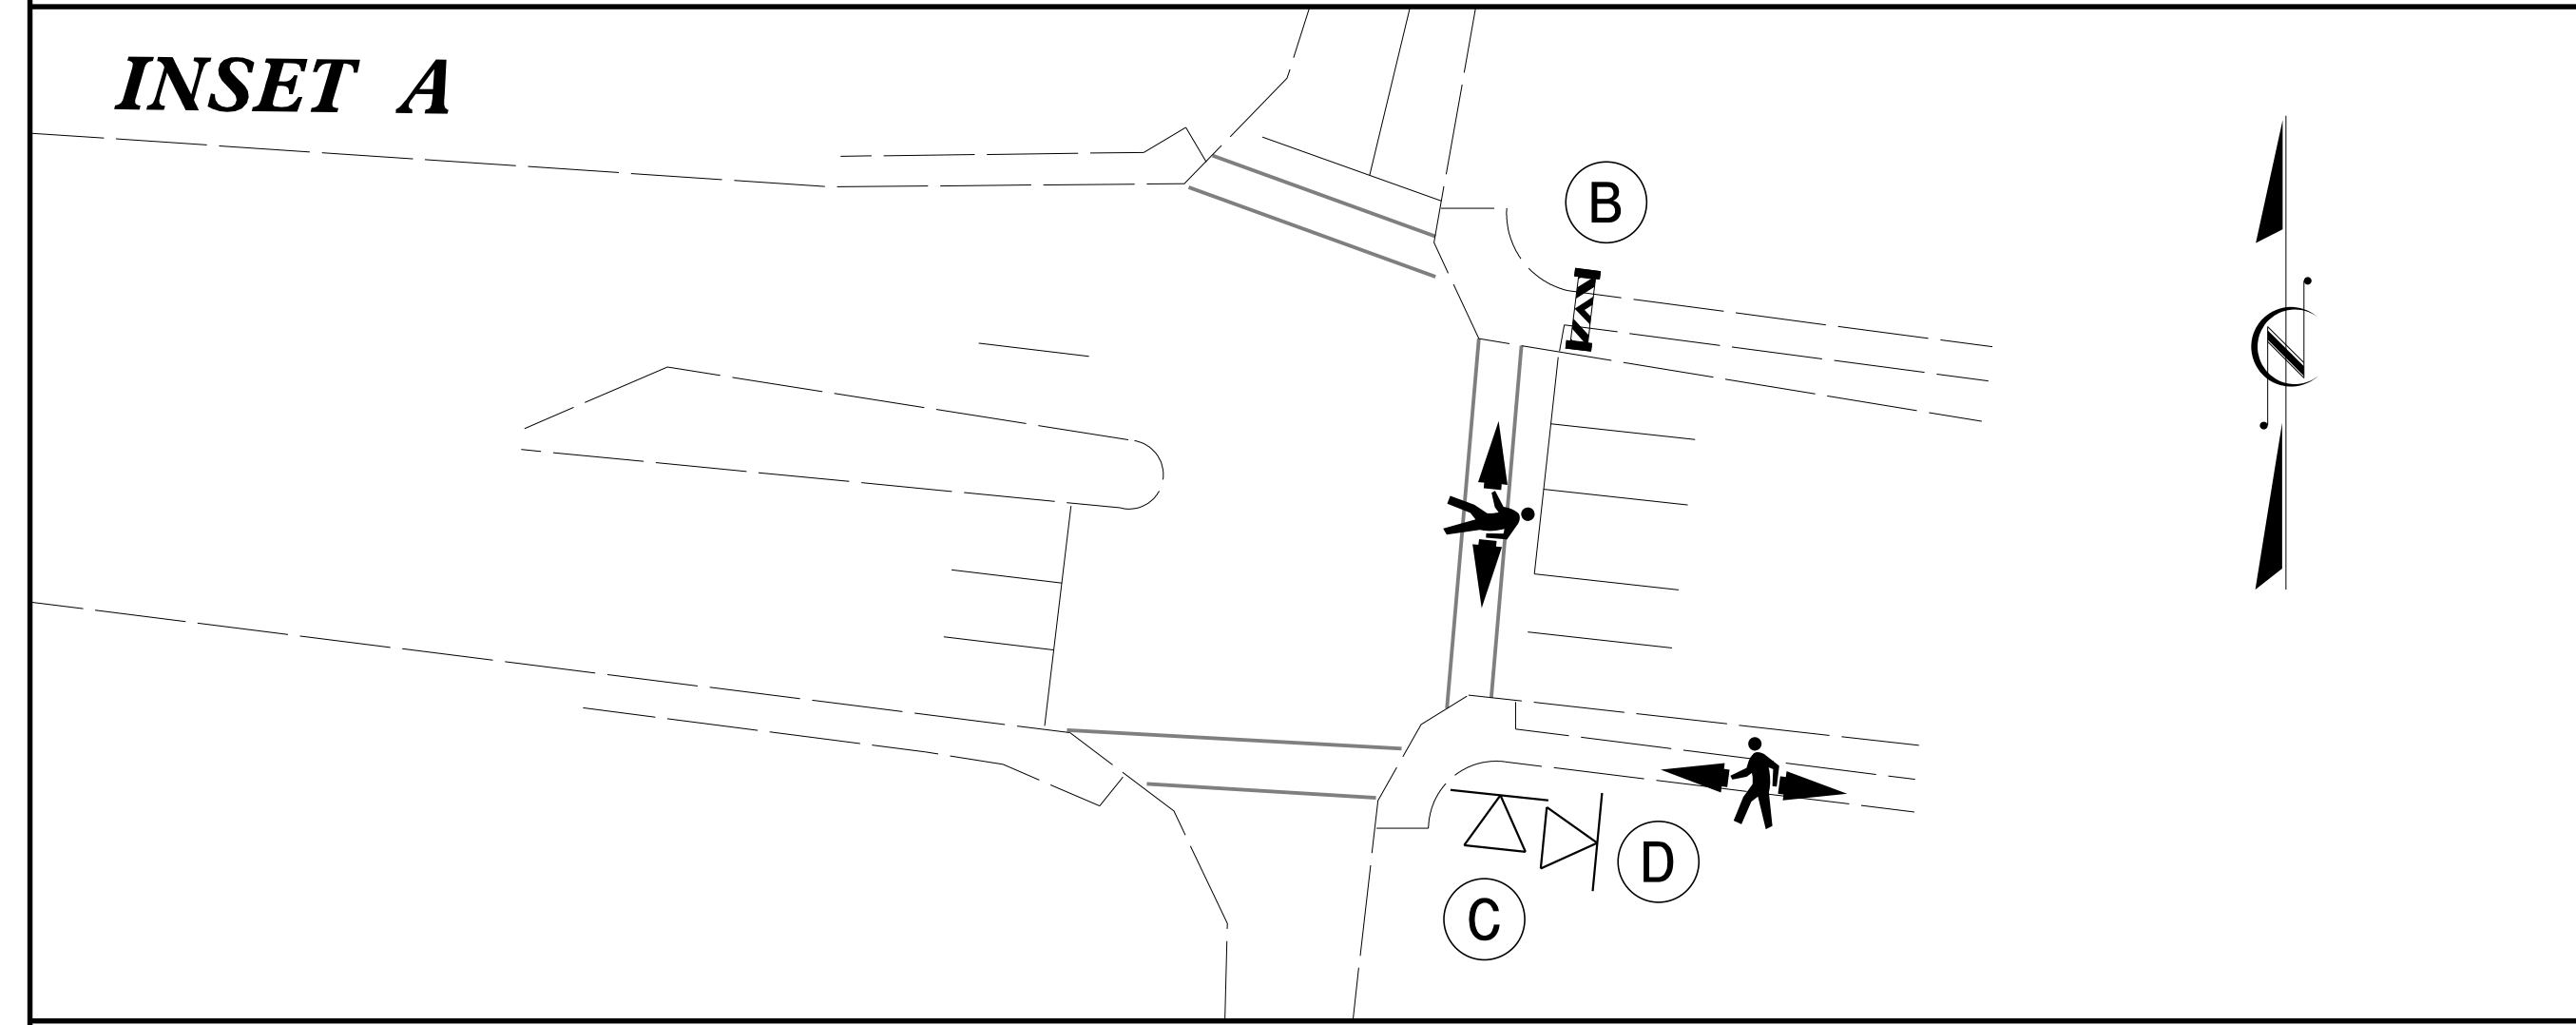

PEDESTRIAN DETOURS FOR EASTBOUND LANE CLOSURES

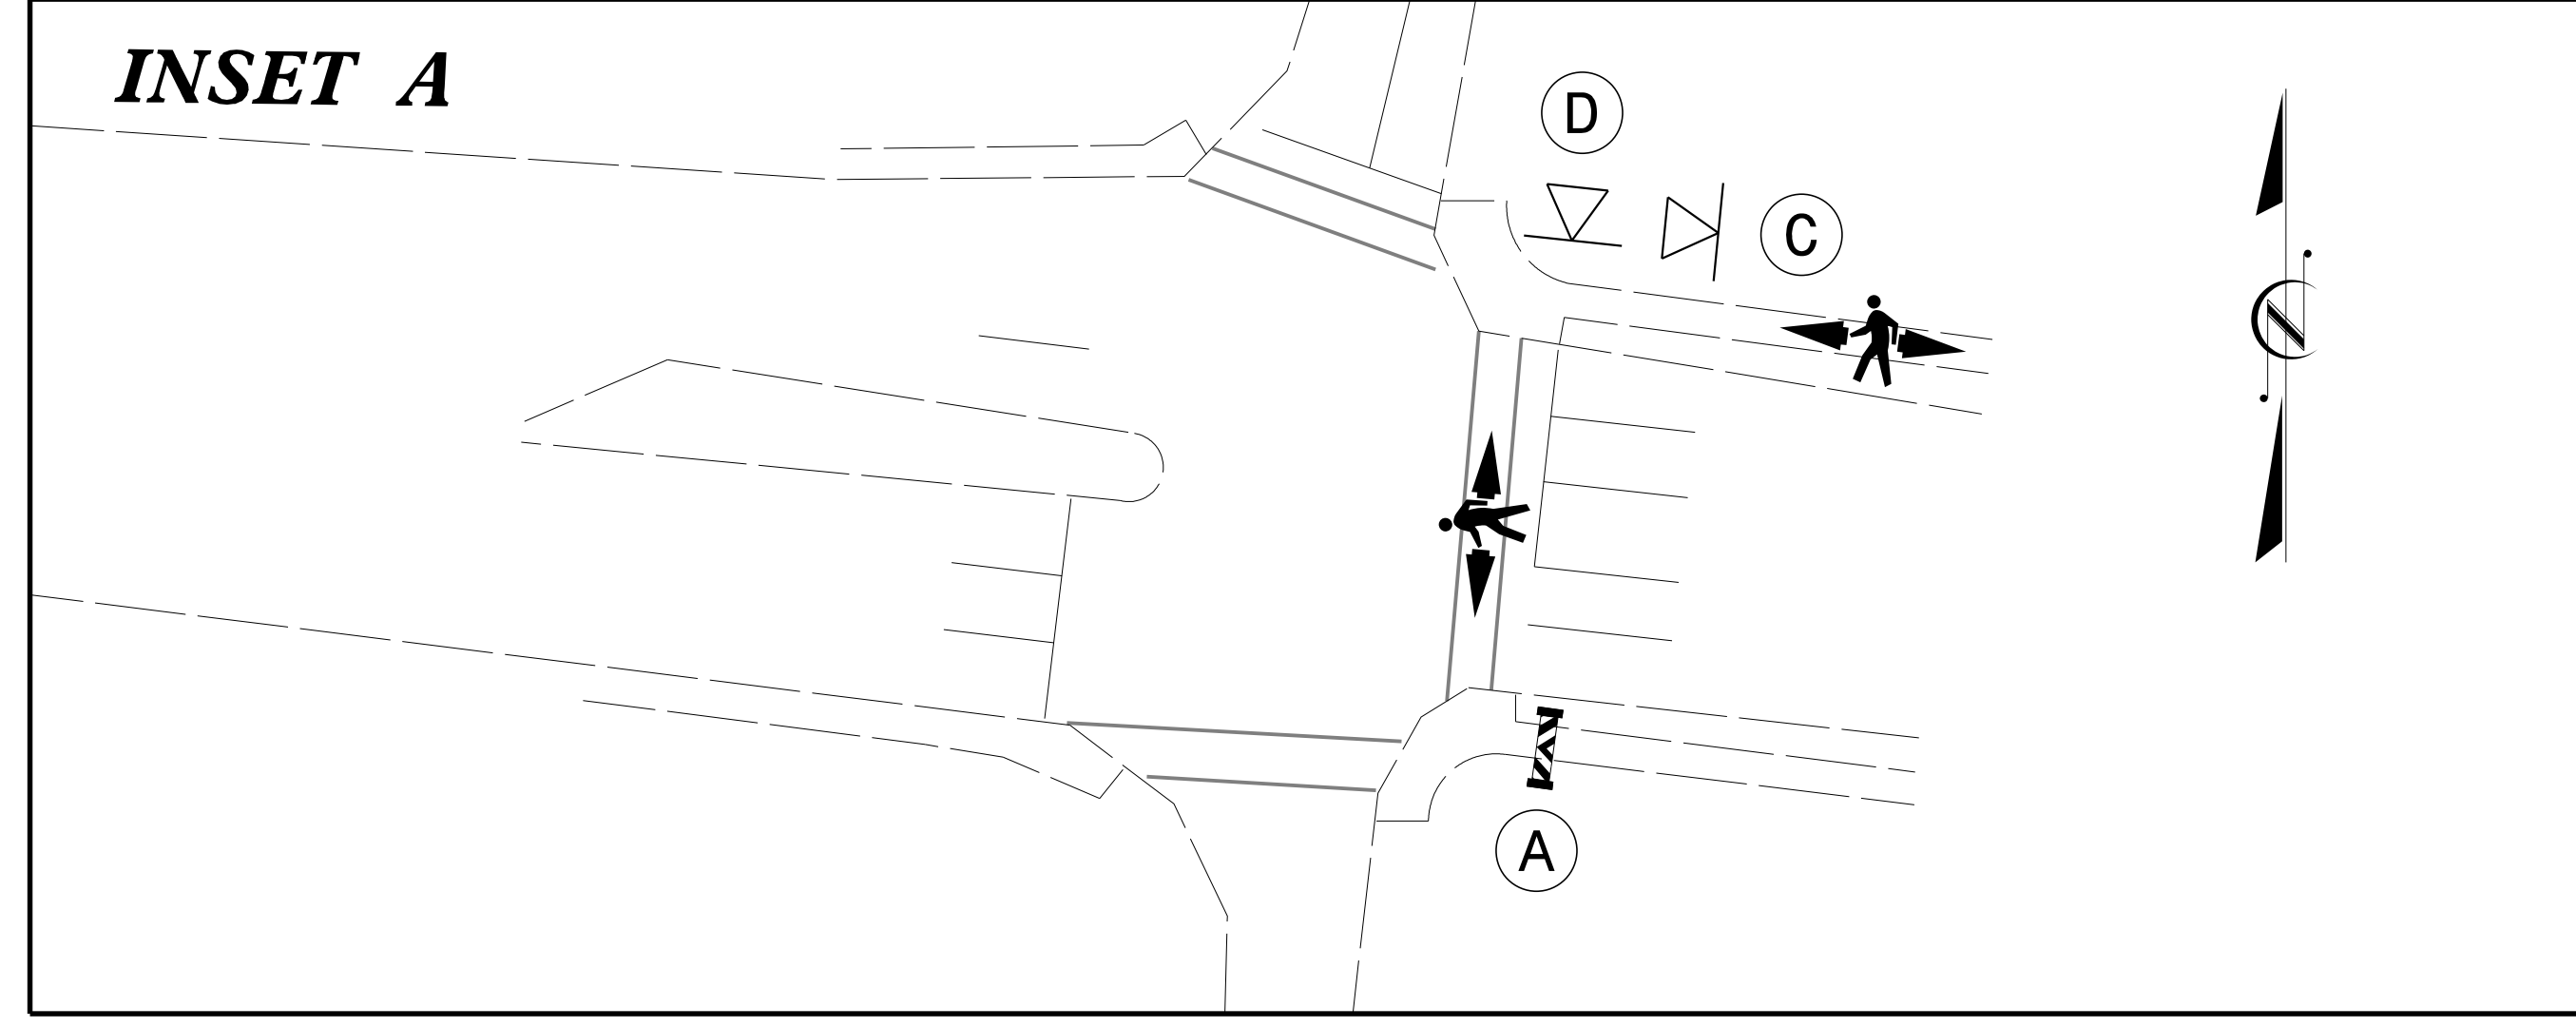

REVISIONS

8/17/99