


**YADKIN DRIVE
LANE CLOSURE
& PEDESTRIAN
DETOUR**

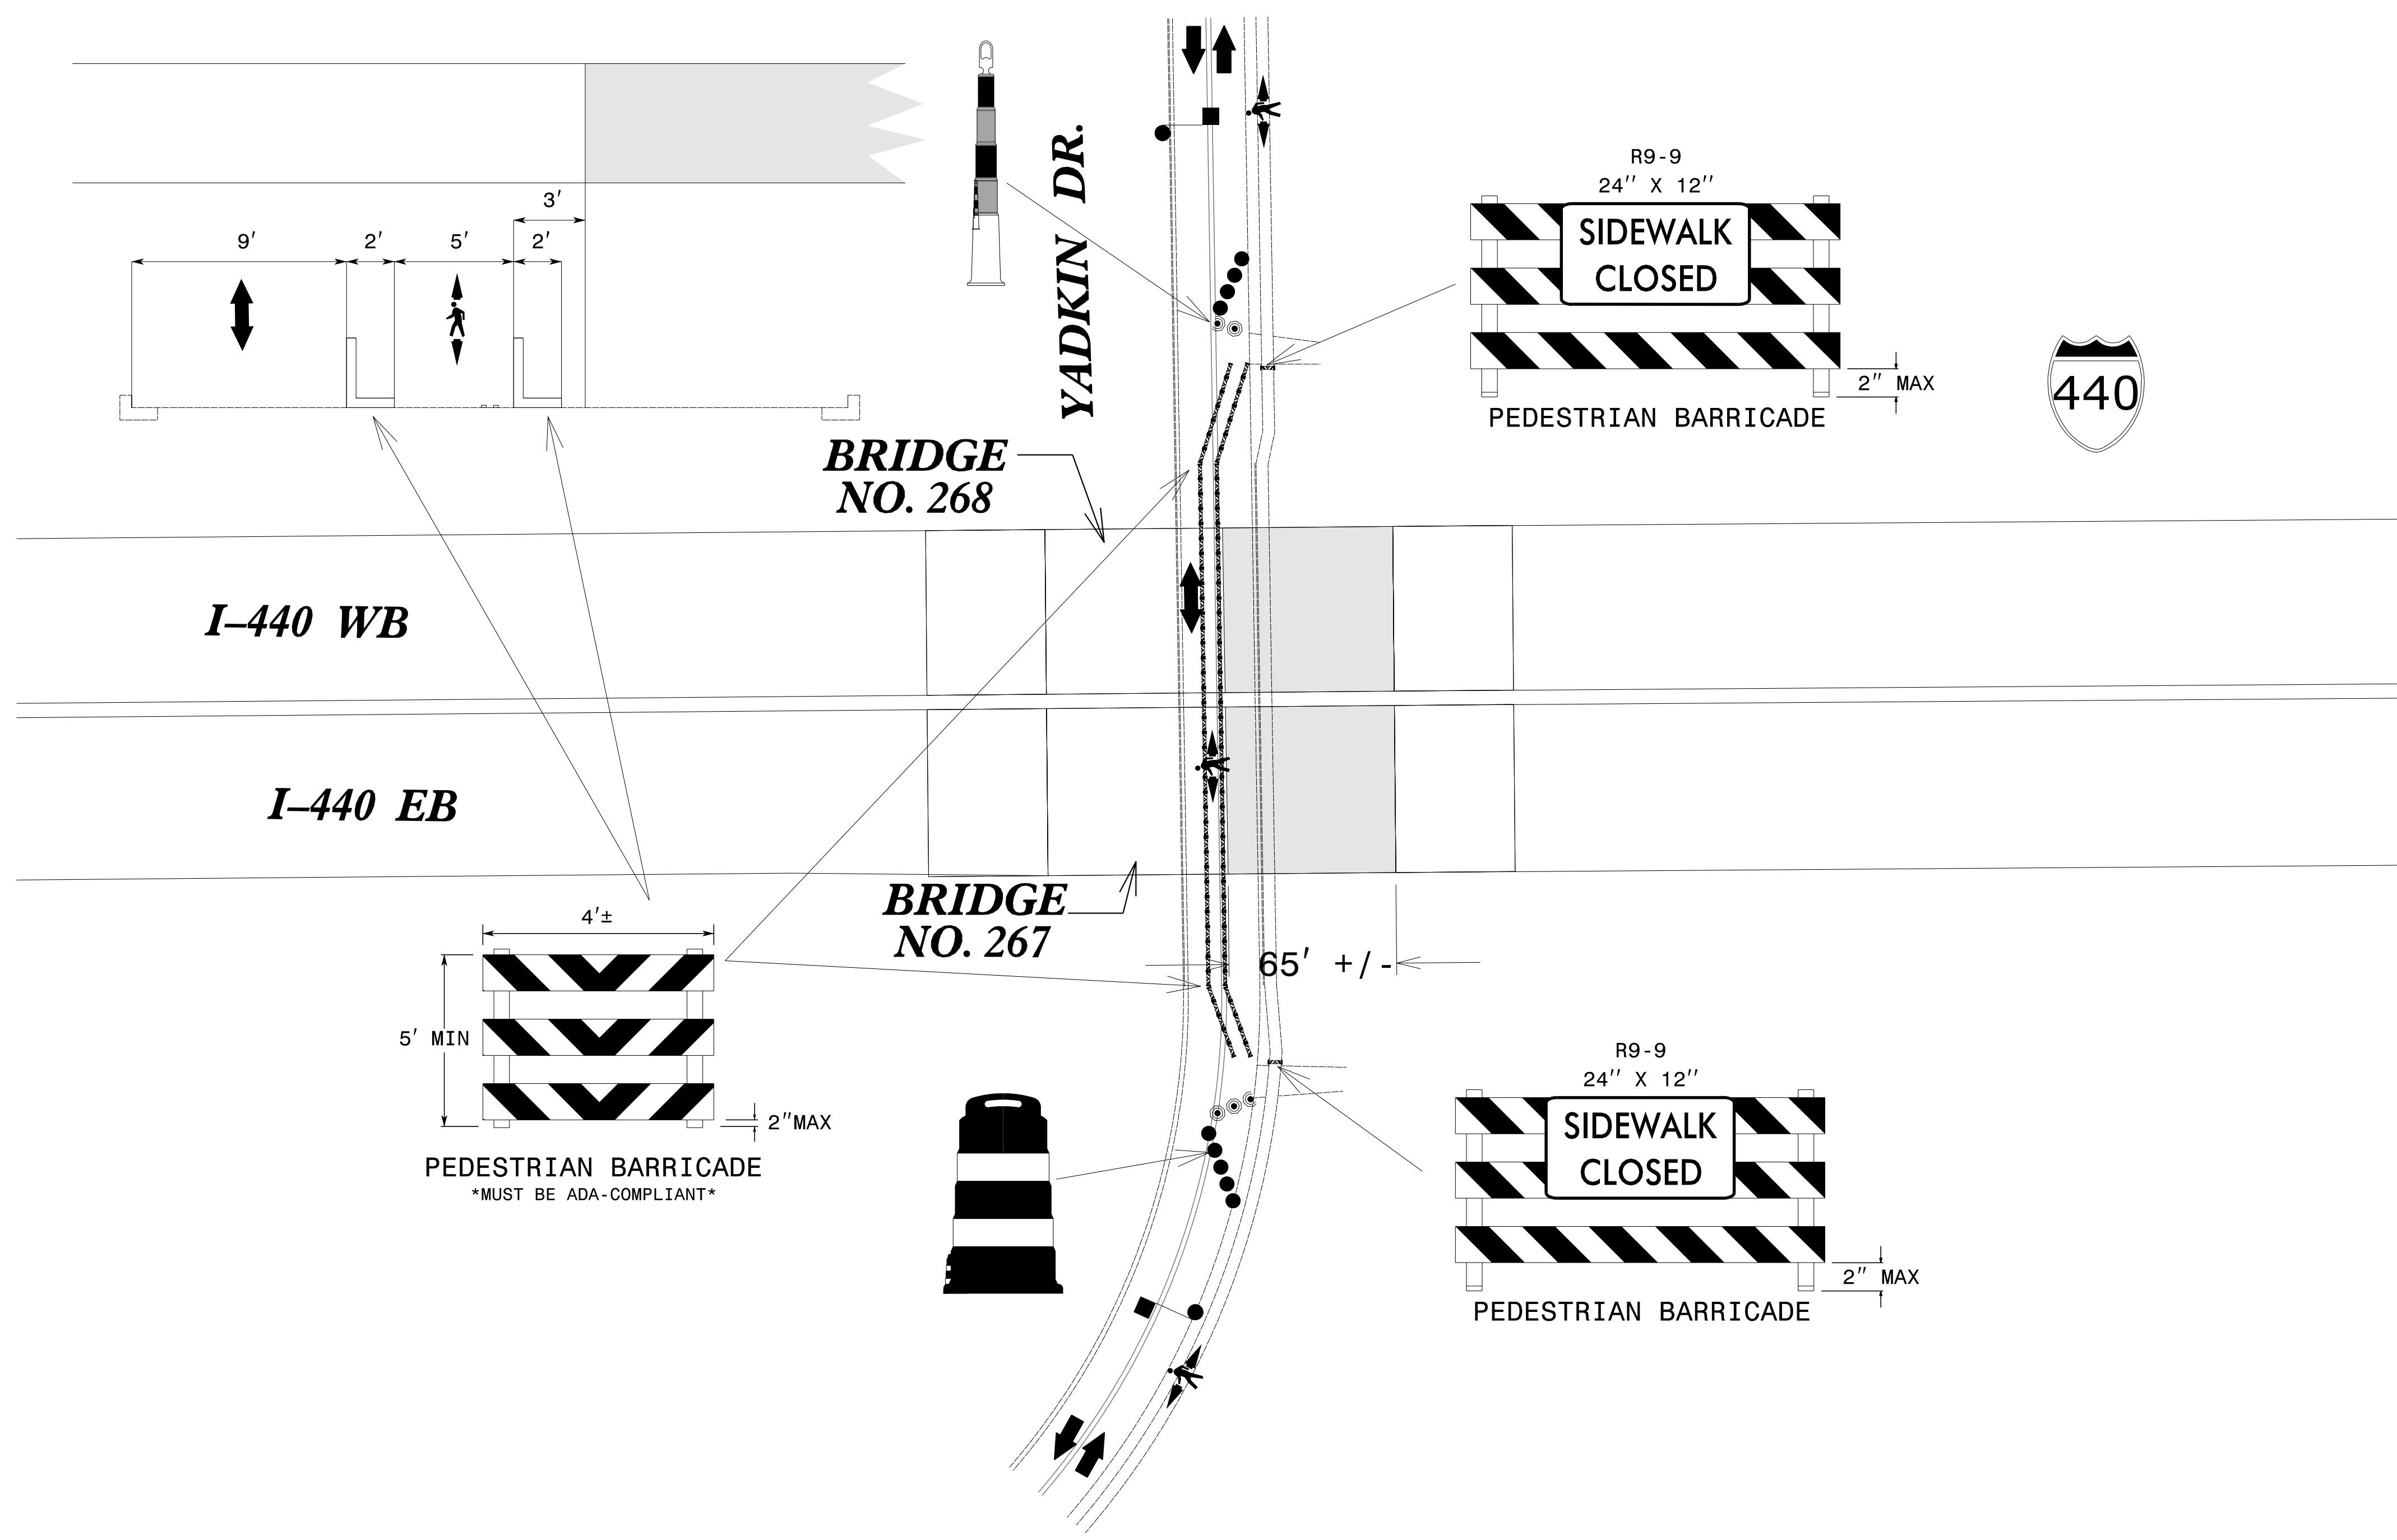

REVISIONS

8/17/99