

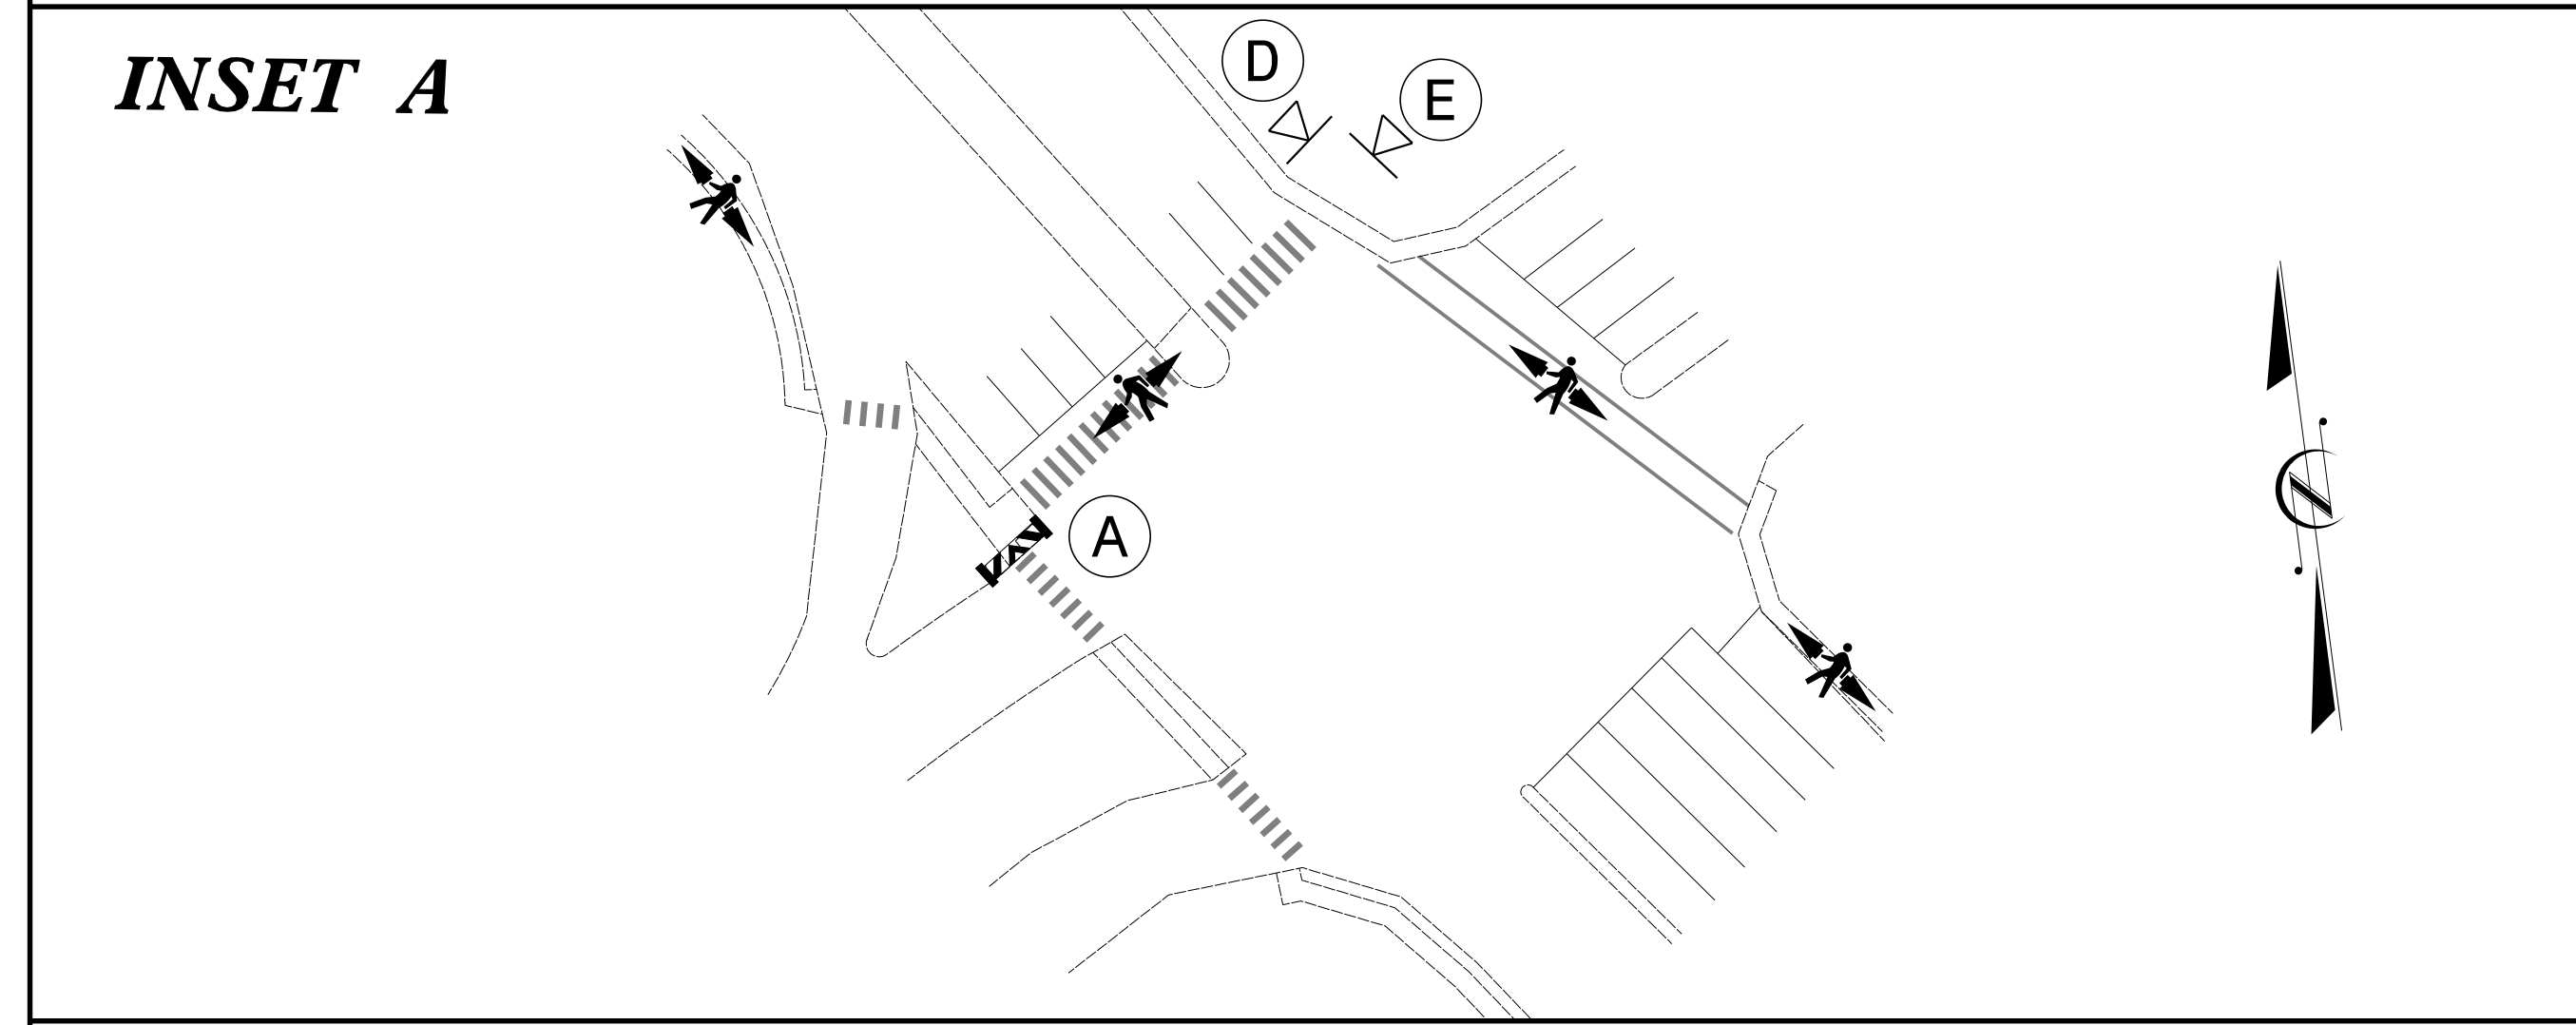


**PEDESTRIAN DETOURS FOR SOUTHBOUND LANE CLOSURES**

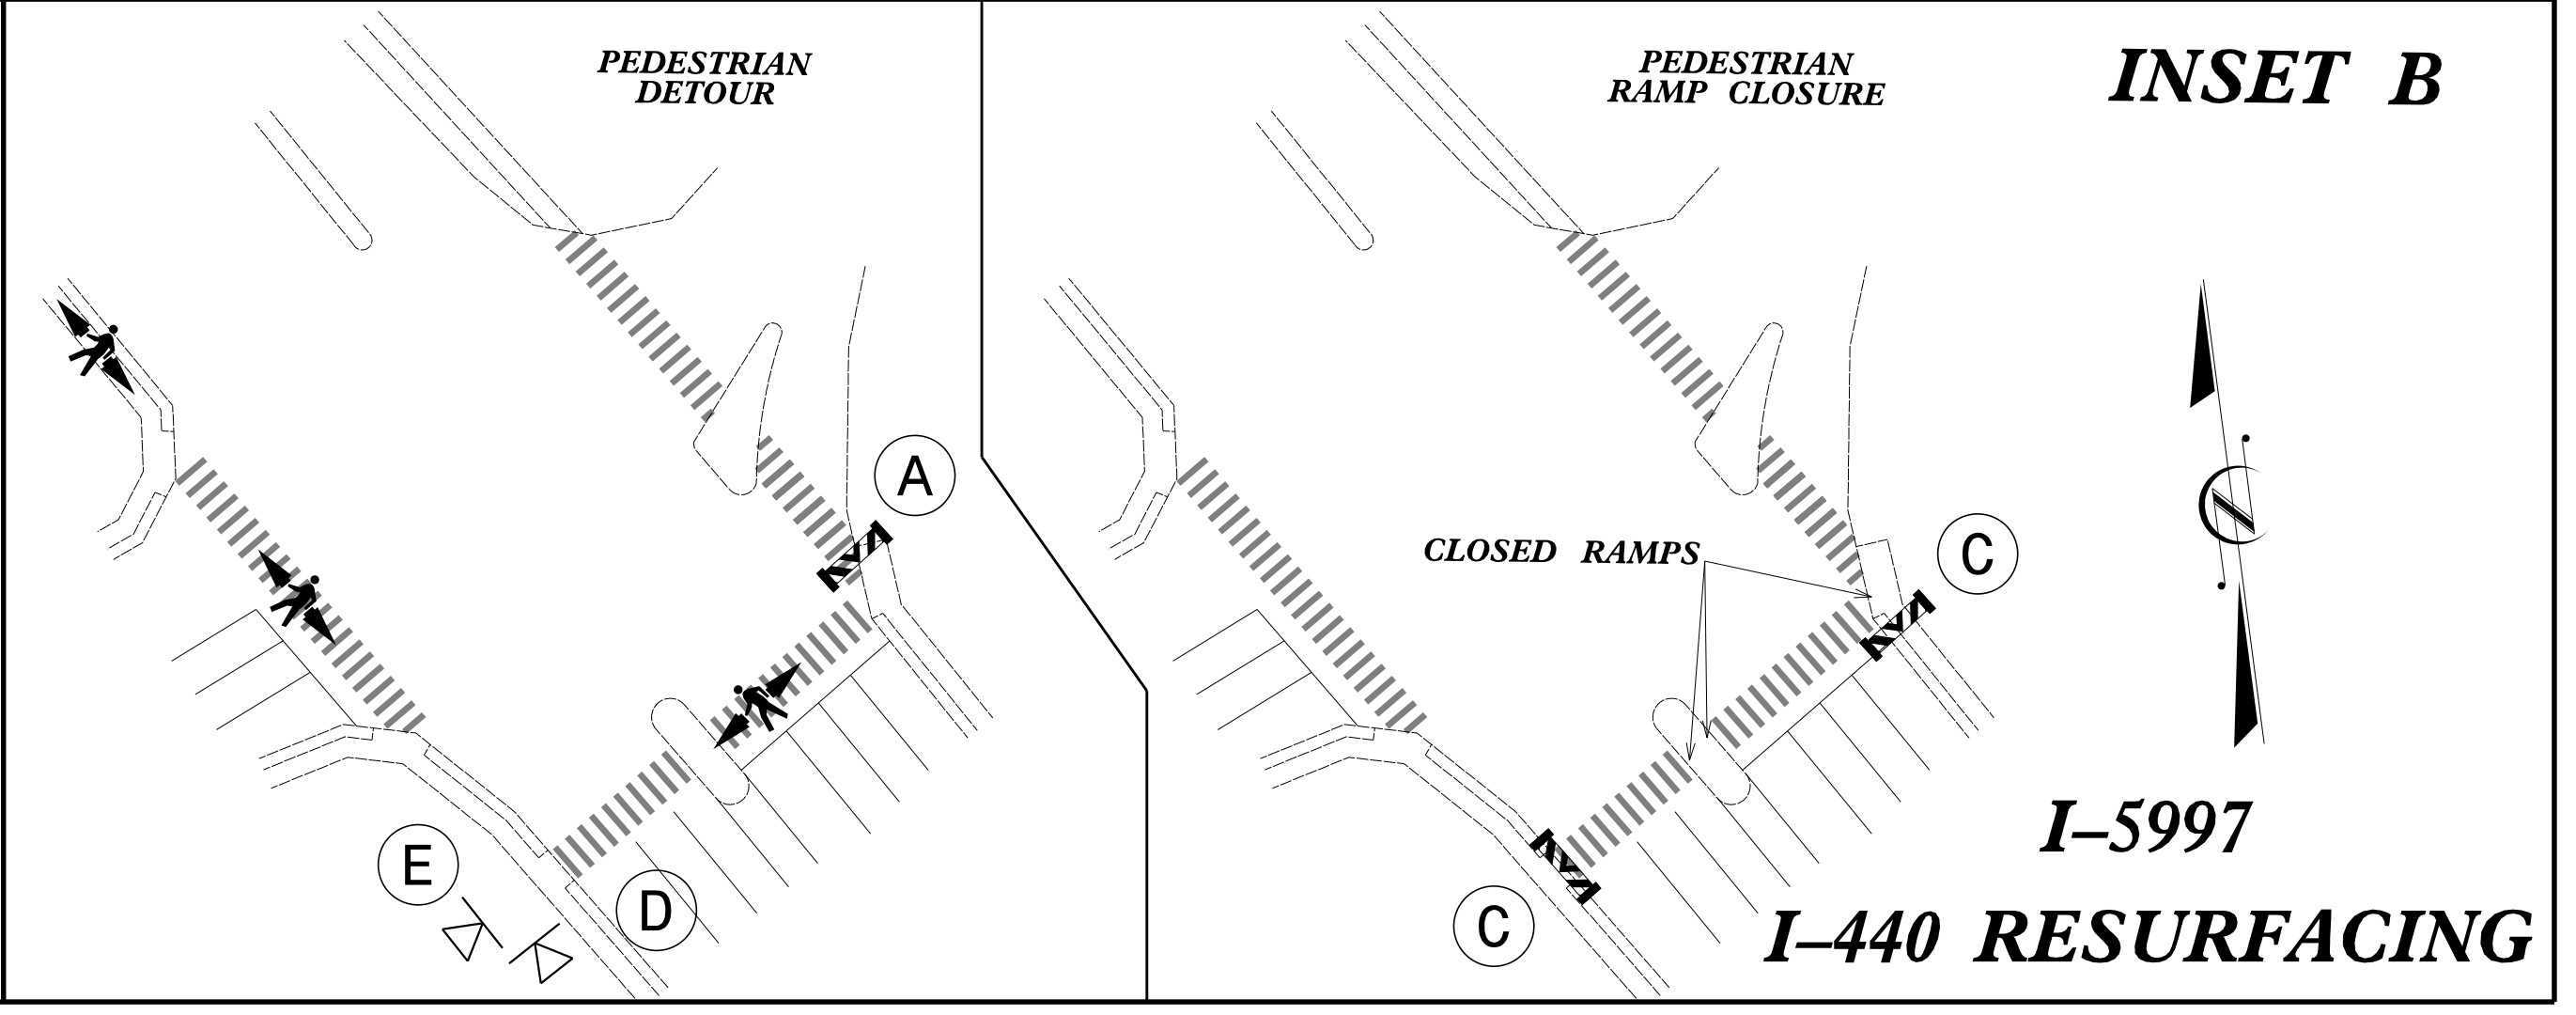

**PEDESTRIAN DETOURS FOR NORTHBOUND LANE CLOSURES**

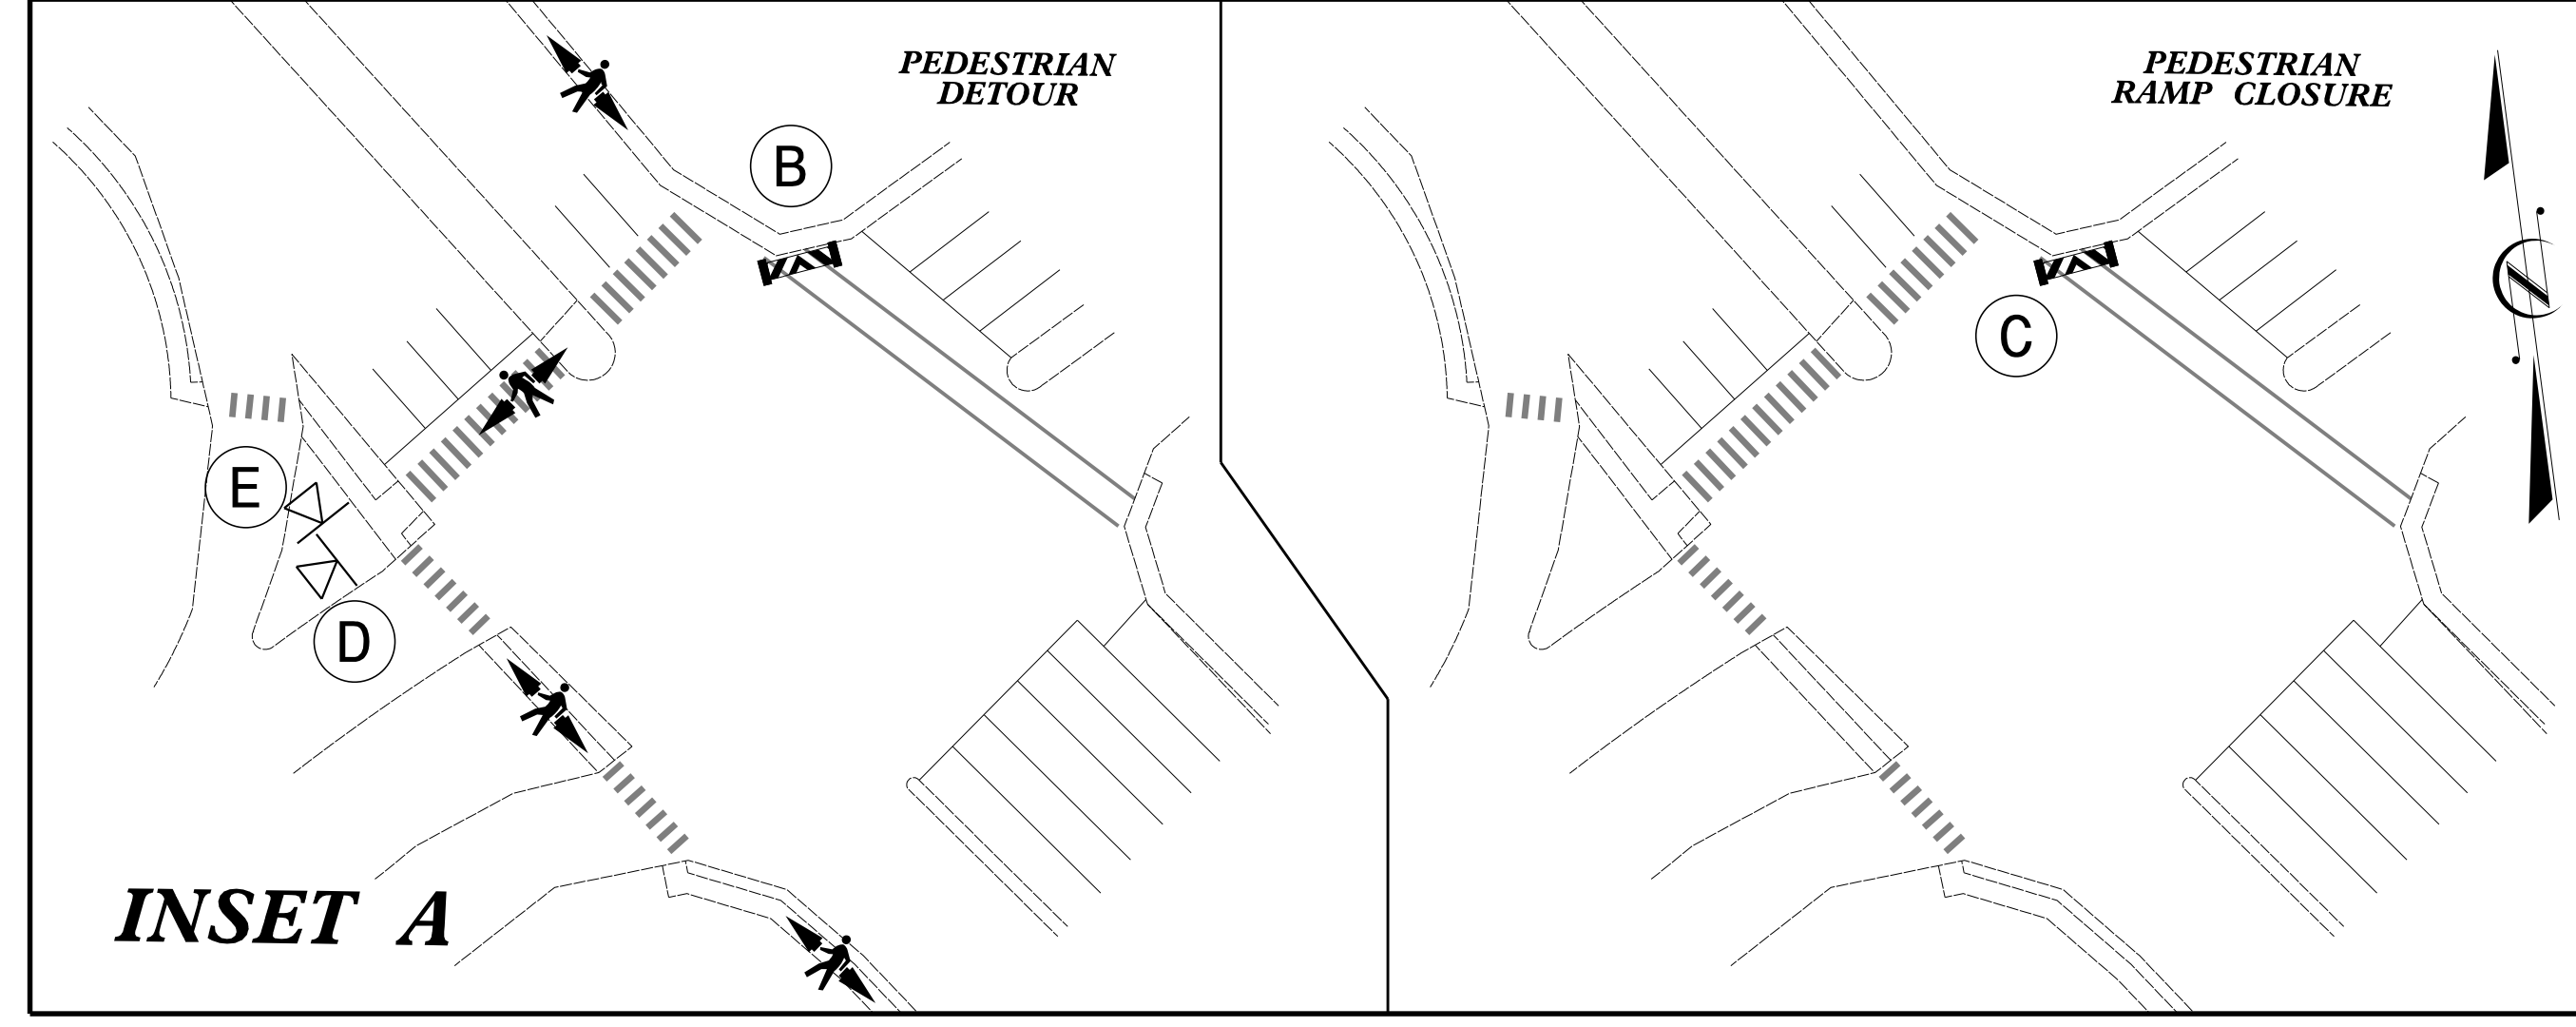

REVISIONS

8/17/99