


**STATE OF NORTH CAROLINA  
DEPARTMENT OF TRANSPORTATION**

<small>TIP NO.</small> I-5997	<small>SHEET NO.</small> SIGN-1
<small>Approved by:</small> <i>Ayman Alqudwah</i> <small>F30ACSCAF065472</small>	
<small>APPROVED:</small>	
<small>DATE:</small> Dec 7, 2021	
SEAL 	
<small>DOCUMENT NOT CONSIDERED FINAL UNLESS ALL SIGNATURES COMPLETED</small>	

# SIGNING PLAN WAKE COUNTY

**LOCATION: I-440/US 1 – FROM SR1728 (WADE AVENUE) TO  
SR 2000 (WAKE FOREST ROAD) IN RALEIGH.**

**T.I.P.: I-5997**

### ROADWAY STANDARD DRAWING

THE FOLLOWING ROADWAY STANDARDS AS APPEAR IN "ROADWAY STANDARD DRAWINGS" - PROJECT SERVICES UNIT - N.C. DEPARTMENT OF TRANSPORTATION - RALEIGH, N.C., DATED JANUARY 2018 ARE APPLICABLE TO THIS PROJECT AND BY REFERENCE HEREBY ARE CONSIDERED A PART OF THESE PLANS:

STD. NO.	TITLE
901.10	TYPE 'A' SIGNS
901.20	TYPE 'B' SIGNS
901.50	ARROWS AND SHIELDS
901.70	SIGN STRINGERS AND SUPPORT SPACING
901.80	SIGN MOUNTING DETAILS - FOR TYPE A AND TYPE B SIGNS
903.10	GROUND MOUNTED SIGN SUPPORTS
904.10	ORIENTATION OF GROUND MOUNTED SIGNS
904.20	SECONDARY SIGN MOUNTING
904.30	SUPPLEMENTAL SIGN MOUNTING

### PROJECT NOTES

- 1 DISPOSAL OF SIGN, A OR B (OVERHEAD)
- 2 SIGN ERECTION, TYPE A (OVERHEAD)
- 3 SIGN ERECTION, TYPE B (OVERHEAD)
- 4 DISPOSAL OF WALKWAY
- 5 DISPOSAL OF SIGN, A OR B (GROUND MOUNTED)
- 6 SIGN ERECTION, TYPE A (GROUND MOUNTED)
- 7 DISPOSAL OF LIGHTING SYSTEM
- 8 CUTTING OF SIGN HANGERS, OVERHEAD

### SUMMARY OF QUANTITIES

ITEM NO.	ITEM DESCRIPTION	QUANTITY	UNIT
DESC. NO.	SECT. NO.		
4109000000	904	42	EA.
4109000000	904	33	EA.
4110000000	904	13	EA.
4234000000	907	75	EA.
4236000000	907	13	EA.
4251000000	907	32	EA.
4263000000	907	26	EA.
4360000000	SP	141	EA.

### GENERAL NOTES


- SIGNS FURNISHED BY STATE
- CONFIRM IN WRITING AT LEAST 4 MONTHS IN ADVANCE, THE ACTUAL DATE THE DEPARTMENT FURNISHED SIGNS WILL BE REQUIRED.

### INDEX

SHEET NO.	DESCRIPTION
SIGN-1	TITLE SHEET
SIGN-1A-1C	ROADWAY STANDARD DRAWINGS
SIGN-2	PLAN SHEET LAYOUT
SIGN-3-18	SIGN DESIGNS
SIGN-19-23	SIGNING PLAN SHEETS

**PLAN PREPARED BY: NCDOT SIGNING & DELINEATION UNIT**

**AYMAN ALQUDWAH, PE** SIGNING & DELINEATION REGIONAL ENGINEER  
**MATTHEW TRACEY, PE** SIGNING & DELINEATION PROJECT DESIGN ENGINEER

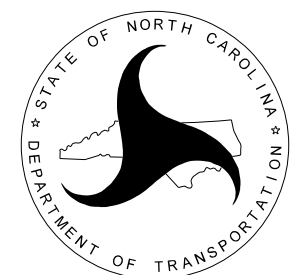

**THREE WAY CHECK**

**MATTHEW TRACEY, PE**  
**JOSE MARTINEZ, PE**  
**MITCH EATON, PE**