
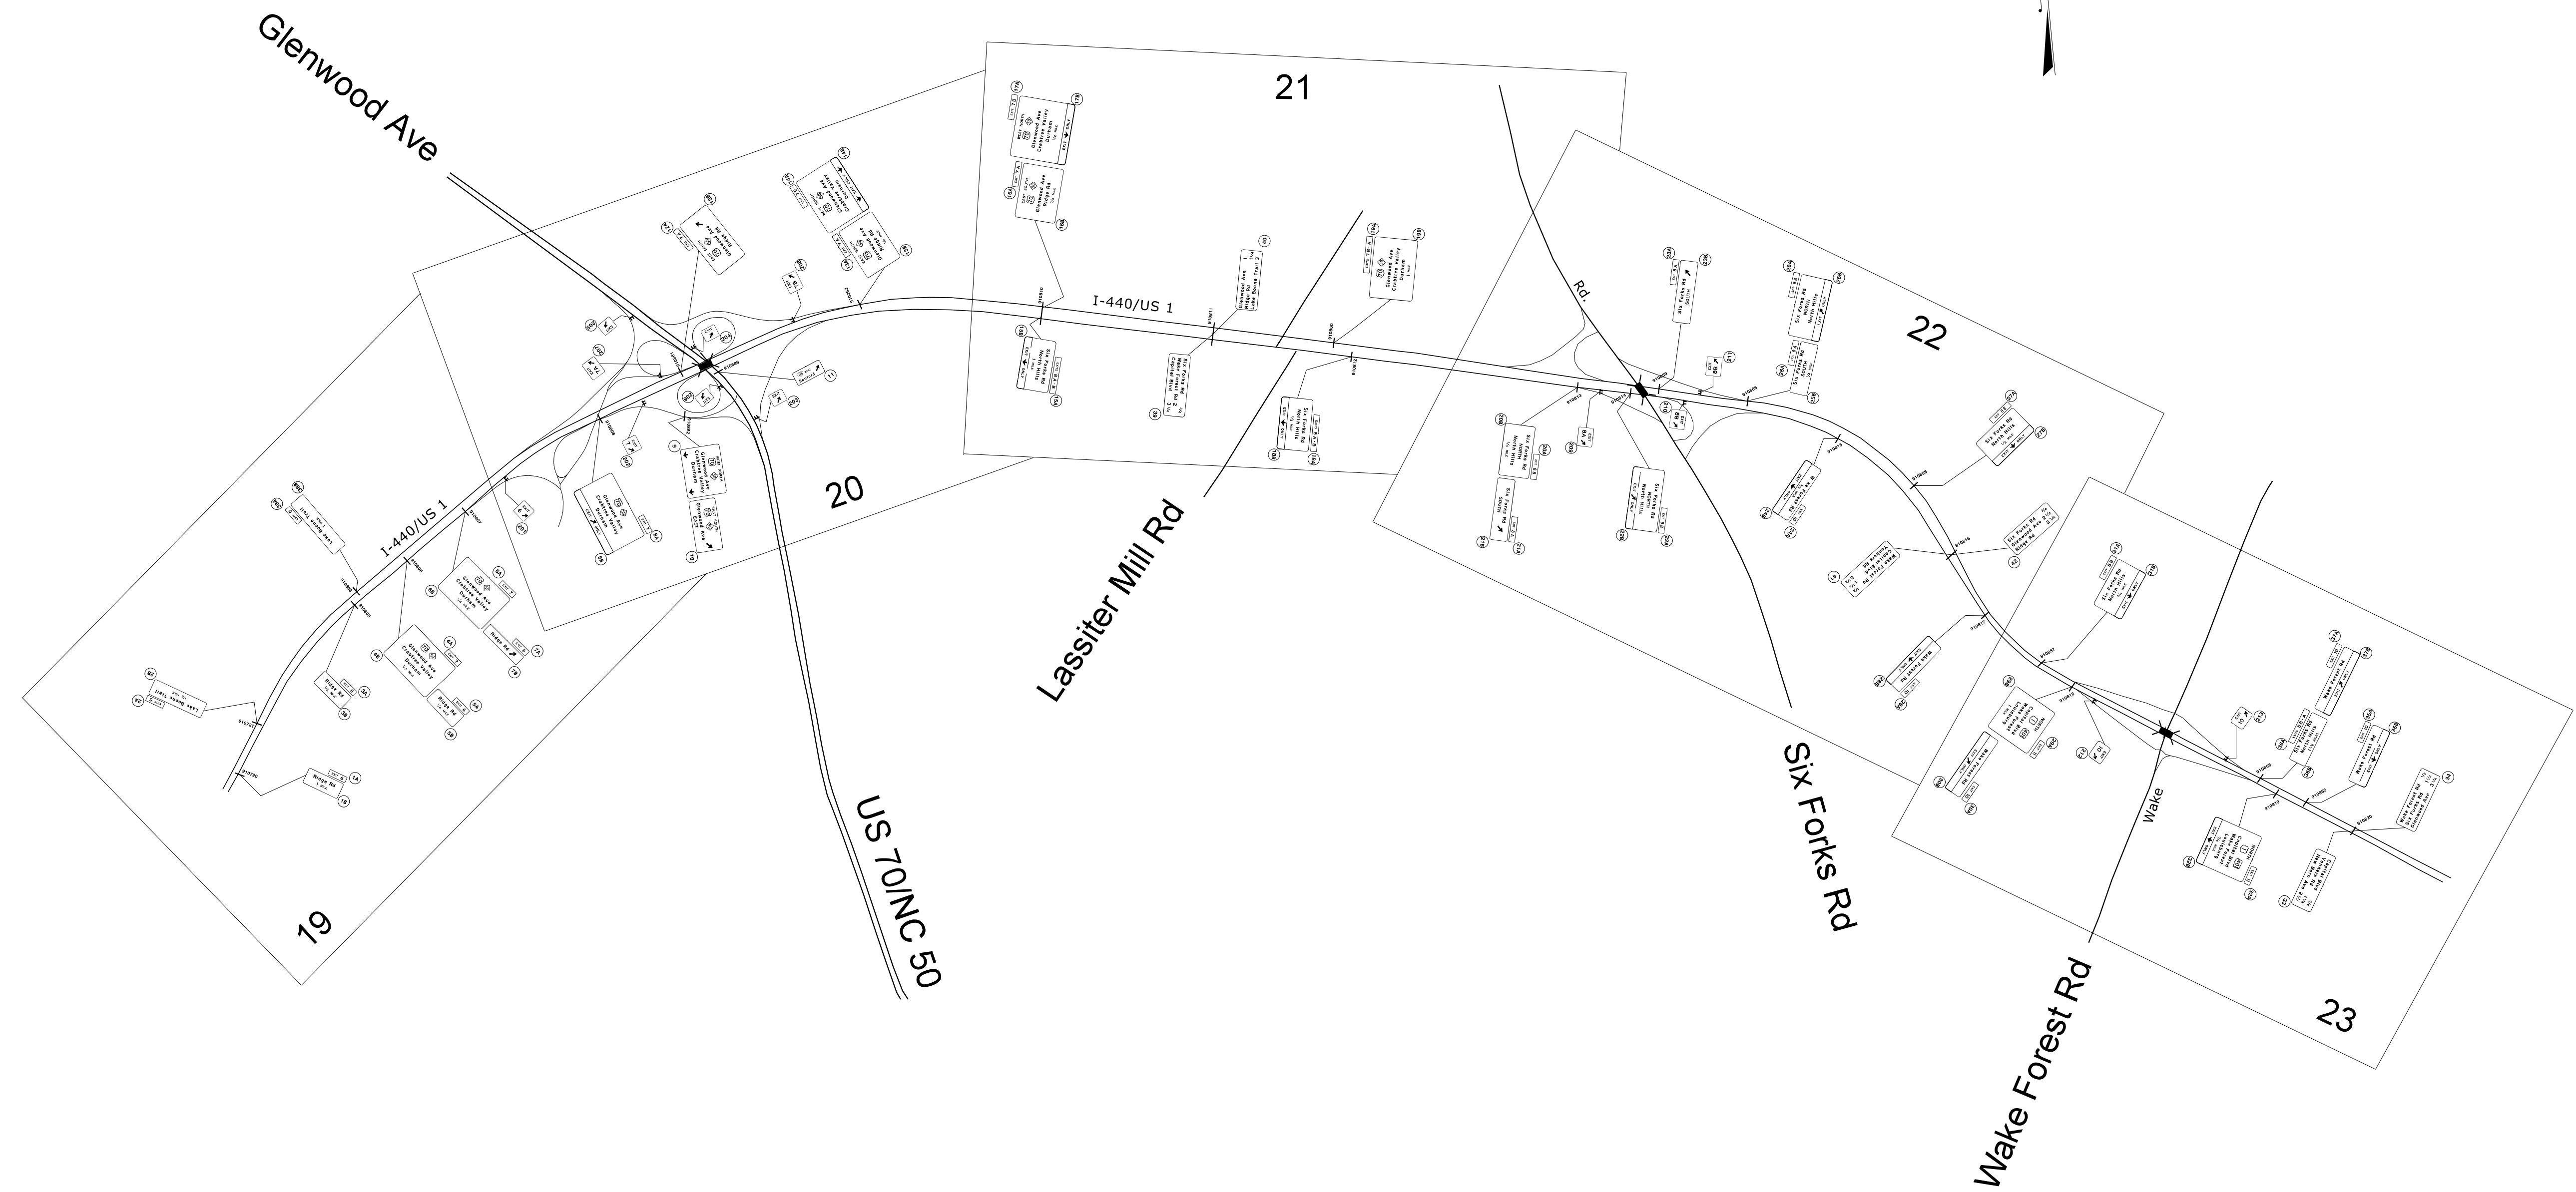


TIP NO. I-5997	SHEET NO. SIGN-2
APPROVED: <i>Ayman Alqudwah</i> F32AGSCAF986472	
DATE: Dec 7, 2021	
SEAL	
	
DOCUMENT NOT CONSIDERED FINAL UNLESS ALL SIGNATURES COMPLETED	



PLAN SHEET LAYOUT