


APPROVED: *Asman Alqudwah*
P23CSCAF050472

DATE: Dec 7, 2021

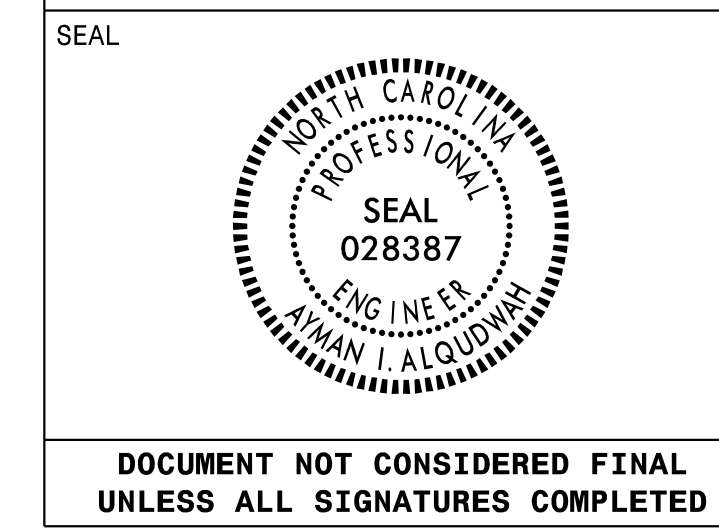

DOCUMENT NOT CONSIDERED FINAL
UNLESS ALL SIGNATURES COMPLETED

SIGN NUMBER: 3B BACKG COLOR: Green
TYPE: A (OVHD) COPY COLOR: White

DESIGN BY: MT CHECKED BY: Aug 03, 2021
PROJECT ID: I-5997 LOCATION: DIV: 5

QUANTITY: 1

SYMBOL	X	Y	WID	HT

SIGN WIDTH: 15'-0"
HEIGHT: 6'-6"
TOTAL AREA: 97.5 Sq.Ft.

BORDER TYPE: FLUSH
RECESS: 0"
WIDTH: 2"
RADIUS: 9"

NO. Z BARS: 2
LENGTH: 172.0

MAT'L: 0.125" (3.2 mm) ALUMINUM

USE NOTES: 1,2

- Legend and border(except those that are colored black) shall be direct applied Grade A sheeting.
- Background shall be Grade C reflective sheeting.

Spacing Factor is 1 unless specified otherwise

LETTER POSITIONS

Letter spacings are to start of next letter

Series/Size	Text Length
EM 2000	109.4
E 2000	70.1

FILENAME: I-5997 Map NORTH CAROLINA D.O.T. SIGN DETAIL

SIGN NUMBER: 5B BACKG COLOR: Green
TYPE: A (OVHD) COPY COLOR: White

DESIGN BY: MT CHECKED BY: Aug 03, 2021
PROJECT ID: I-5997 LOCATION: DIV: 5

QUANTITY: 1

SYMBOL	X	Y	WID	HT

SIGN WIDTH: 15'-0"
HEIGHT: 6'-6"
TOTAL AREA: 97.5 Sq.Ft.

BORDER TYPE: FLUSH
RECESS: 0"
WIDTH: 2"
RADIUS: 9"

NO. Z BARS: 2
LENGTH: 172.0

MAT'L: 0.125" (3.2 mm) ALUMINUM

USE NOTES: 1,2

- Legend and border(except those that are colored black) shall be direct applied Grade A sheeting.
- Background shall be Grade C reflective sheeting.

Spacing Factor is 1 unless specified otherwise

LETTER POSITIONS

Letter spacings are to start of next letter

Series/Size	Text Length
EM 2000	109.4
E 2000	70.1

FILENAME: I-5997 Map NORTH CAROLINA D.O.T. SIGN DETAIL

SIGN NUMBER: 38B BACKG COLOR: Green
TYPE: A (OVHD) COPY COLOR: White

DESIGN BY: MT CHECKED BY: Aug 12, 2021
PROJECT ID: I-5997 LOCATION: DIV: 5

QUANTITY: 1

SYMBOL	X	Y	WID	HT

SIGN WIDTH: 26'-0"
HEIGHT: 6'-6"
TOTAL AREA: 169.0 Sq.Ft.

BORDER TYPE: FLUSH
RECESS: 0"
WIDTH: 2"
RADIUS: 9"

NO. Z BARS: 2
LENGTH: 304.0

MAT'L: 0.125" (3.2 mm) ALUMINUM

USE NOTES: 1,2

- Legend and border(except those that are colored black) shall be direct applied Grade A sheeting.
- Background shall be Grade C reflective sheeting.

Spacing Factor is 1 unless specified otherwise

LETTER POSITIONS

Letter spacings are to start of next letter

Series/Size	Text Length
EM 2000	215.7
E 2000	52.6

FILENAME: I-5997 Map NORTH CAROLINA D.O.T. SIGN DETAIL