


APPROVED: *Ayman Alqudwah*
 DATE: Dec 7, 2021

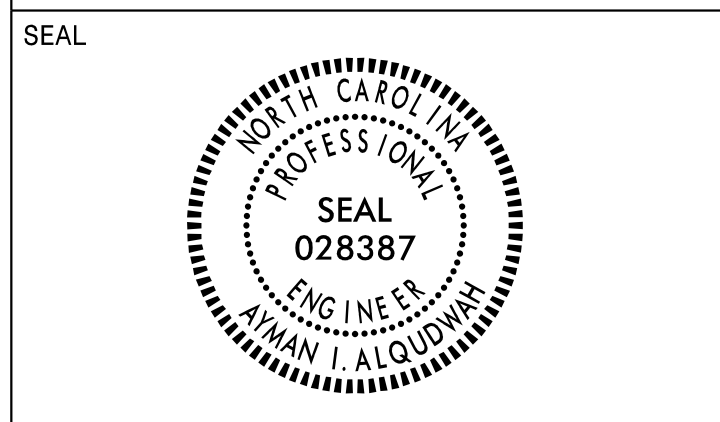

DOCUMENT NOT CONSIDERED FINAL UNLESS ALL SIGNATURES COMPLETED

SIGN NUMBER: 209
TYPE: A
QUANTITY: 1
SIGN WIDTH: 7'-6"
HEIGHT: 6'-0"
TOTAL AREA: 45.0 Sq.Ft.
BORDER TYPE: FLUSH
RECESS: 0"
WIDTH: 1.5"
RADII: 6"
NO. Z BARS: 2
LENGTH: 82.0

BACKG COLOR: Green
COPY COLOR: White

SYMBOL	X	Y	WID	HT
Al_Type A	59.5	17	18.6	29.2

DESIGN BY: MT
PROJECT ID: I-5997
CHECKED BY:
LOCATION:
Aug 03, 2021
DIV: 5

USE NOTES: 1,2,3

- Legend and border(except those that are colored black) shall be direct applied Grade C sheeting.
- Background shall be Grade C reflective sheeting.
- Arrow shall be Grade C reflective sheeting on 0.032" aluminum and demountable.

Spacing Factor is 1 unless specified otherwise

LETTER POSITIONS

Letter spacings are to start of next letter

Series/Size	Text Length
E 2000	36.7
E 2000	34.9

FILENAME: I-5997 Map NORTH CAROLINA D.O.T. SIGN DETAIL

SIGN NUMBER: 210,211
TYPE: A
QUANTITY: 2
SIGN WIDTH: 7'-6"
HEIGHT: 6'-0"
TOTAL AREA: 45.0 Sq.Ft.
BORDER TYPE: FLUSH
RECESS: 0"
WIDTH: 1.5"
RADII: 6"
NO. Z BARS: 2
LENGTH: 82.0

BACKG COLOR: Green
COPY COLOR: White

SYMBOL	X	Y	WID	HT
Al_Type A	59.5	17	18.6	29.2

DESIGN BY: MT
PROJECT ID: I-5997
CHECKED BY:
LOCATION:
Aug 03, 2021
DIV: 5

USE NOTES: 1,2,3

- Legend and border(except those that are colored black) shall be direct applied Grade C sheeting.
- Background shall be Grade C reflective sheeting.
- Arrow shall be Grade C reflective sheeting on 0.032" aluminum and demountable.

Spacing Factor is 1 unless specified otherwise

LETTER POSITIONS

Letter spacings are to start of next letter

Series/Size	Text Length
E 2000	36.7
E 2000	34.9

FILENAME: I-5997 Map NORTH CAROLINA D.O.T. SIGN DETAIL

SIGN NUMBER: 31B
TYPE: A (OVHD)
QUANTITY: 1
SIGN WIDTH: 20'-6"
HEIGHT: 12'-6"
TOTAL AREA: 256.3 Sq.Ft.
BORDER TYPE: FLUSH
RECESS: 0"
WIDTH: 2"
RADII: 12"
NO. Z BARS: 4
LENGTH: 238.0

BACKG COLOR: Green
COPY COLOR: White

SYMBOL	X	Y	WID	HT
AROWN	187.8	8	32	22

DESIGN BY: MT
PROJECT ID: I-5997
CHECKED BY:
LOCATION:
Aug 03, 2021
DIV: 5

USE NOTES: 1,2,3

- Legend and border(except those that are colored black) shall be direct applied Grade A sheeting.
- Background shall be Grade C reflective sheeting.
- Bottom panel shall be yellow Grade C sheeting. Legend shall be direct applied black non-reflective sheeting. Yellow panel is:

Spacing Factor is 1 unless specified otherwise

LETTER POSITIONS

Letter spacings are to start of next letter

Series/Size	Text Length
EM 2000	164
EM 2000	139
E 2000	75.1
EM 2000	37
EM 2000	47.8

FILENAME: I-5997 Map NORTH CAROLINA D.O.T. SIGN DETAIL

SIGN NUMBER: 30B,37B
TYPE: A (OVHD)
QUANTITY: 2
SIGN WIDTH: 27'-0"
HEIGHT: 7'-0"
TOTAL AREA: 189.0 Sq.Ft.
BORDER TYPE: FLUSH
RECESS: 0"
WIDTH: 2"
RADII: 9"
NO. Z BARS: 2
LENGTH: 316.0

BACKG COLOR: Green
COPY COLOR: White

SYMBOL	X	Y	WID	HT
Al_Type A	144	6.6	20	31.5

DESIGN BY: MT
PROJECT ID: I-5997
CHECKED BY:
LOCATION:
Aug 03, 2021
DIV: 5

USE NOTES: 1,2,3

- Legend and border(except those that are colored black) shall be direct applied Grade A sheeting.
- Background shall be Grade C reflective sheeting.
- Bottom panel shall be yellow Grade C sheeting. Legend shall be direct applied black non-reflective sheeting. Yellow panel is:

Spacing Factor is 1 unless specified otherwise

LETTER POSITIONS

Letter spacings are to start of next letter

Series/Size	Text Length
EM 2000	196.3
E 2000	36.7
E 2000	47.3

FILENAME: I-5997 Map NORTH CAROLINA D.O.T. SIGN DETAIL