


APPROVED: *Asman Alqudwah*

DATE: Dec 7, 2021

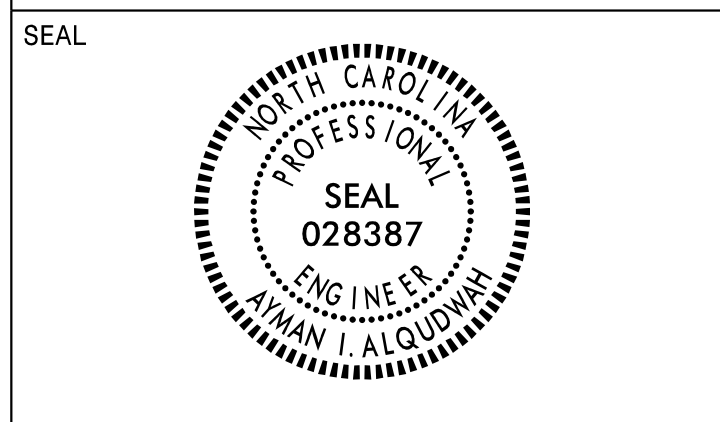

DOCUMENT NOT CONSIDERED FINAL UNLESS ALL SIGNATURES COMPLETED

SIGN NUMBER: 37A **BACKG COLOR:** Green **DESIGN BY:** MT **CHECKED BY:** **Aug 03, 2021**
TYPE: B (OVHD) **COPY COLOR:** White **PROJECT ID:** I-5997 **LOCATION:** **DIV:** 5

QUANTITY: 1

SYMBOL	X	Y	WID	HT

SIGN WIDTH: 10'-0"
HEIGHT: 2'-6"
TOTAL AREA: 25.0 Sq.Ft.

BORDER TYPE: FLUSH
RECESS: 0"
WIDTH: 2"
RADII: 3"

MAT'L: 0.125" (3.2 mm) ALUMINUM

NO. Z BARS: 2
LENGTH: 112.0

USE NOTES: 1,2

1. Legend and border(except those that are colored black) shall be direct applied Grade A sheeting.
 2. Background shall be Grade C reflective sheeting.

Spacing Factor is 1 unless specified otherwise

LETTER POSITIONS

Letter spacings are to start of next letter											Series/Size
E	X	I	T	1	0						Text Length
26.9	8.9	10.7	3.5	7.5	15	8	12.8	26.9			E 2000
											66.2

FILENAME: I-5997 Map **NORTH CAROLINA D.O.T. SIGN DETAIL**

SIGN NUMBER: 36A **BACKG COLOR:** Green **DESIGN BY:** MT **CHECKED BY:** **Aug 03, 2021**
TYPE: A (OVHD) **COPY COLOR:** White **PROJECT ID:** I-5997 **LOCATION:** **DIV:** 5

QUANTITY: 1

SYMBOL	X	Y	WID	HT

SIGN WIDTH: 14'-6"
HEIGHT: 2'-6"
TOTAL AREA: 36.3 Sq.Ft.

BORDER TYPE: FLUSH
RECESS: 0"
WIDTH: 2"
RADII: 3"

MAT'L: 0.125" (3.2 mm) ALUMINUM

NO. Z BARS: 2
LENGTH: 166.0

USE NOTES: 1,2

1. Legend and border(except those that are colored black) shall be direct applied Grade A sheeting.
 2. Background shall be Grade C reflective sheeting.

Spacing Factor is 1 unless specified otherwise

LETTER POSITIONS

Letter spacings are to start of next letter													Series/Size		
E	X	I	T	S	B	B	-	A					Text Length		
26.9	8.9	10.7	3.5	8.6	8.1	15	12.2	7.5	12.2	7.5	5.3	7.5	15.3	26.9	E 2000
													122.2		

FILENAME: I-5997 Map **NORTH CAROLINA D.O.T. SIGN DETAIL**

SIGN NUMBER: 288,358 **BACKG COLOR:** Green **DESIGN BY:** MT **CHECKED BY:** **Aug 03, 2021**
TYPE: A (OVHD) **COPY COLOR:** White **PROJECT ID:** I-5997 **LOCATION:** **DIV:** 5

QUANTITY: 2

SYMBOL	X	Y	WID	HT
ADORN	122.6	8	32	22

SIGN WIDTH: 24'-0"
HEIGHT: 7'-6"
TOTAL AREA: 180.0 Sq.Ft.

BORDER TYPE: FLUSH
RECESS: 0"
WIDTH: 2"
RADII: 12"

MAT'L: 0.125" (3.2 mm) ALUMINUM

NO. Z BARS: 3
LENGTH: 280.0

USE NOTES: 1,2,3

1. Legend and border(except those that are colored black) shall be direct applied Grade A sheeting.
 2. Background shall be Grade C reflective sheeting.
 3. Bottom panel shall be yellow Grade C sheeting. Legend shall be direct applied black non-reflective sheeting. Yellow panel is:

Spacing Factor is 1 unless specified otherwise

LETTER POSITIONS

Letter spacings are to start of next letter															Series/Size	
W	a	k	e	F	o	r	e	s	t	R	d				Text Length	
45.8	19.4	17	14.1	10.6	16	14.7	15.8	10.4	13.8	13.9	8.3	16	15.8	10.6	45.8	EN 2000
															196.3	
															EN 2000	
73.8	10.8	13	4.8	8.9	177.4										37	
															EN 2000	
196.6	13	13.1	9.6	12.1	73.8										47.8	

FILENAME: I-5997 Map **NORTH CAROLINA D.O.T. SIGN DETAIL**

SIGN NUMBER: 368 **BACKG COLOR:** Green **DESIGN BY:** MT **CHECKED BY:** **Aug 03, 2021**
TYPE: A (OVHD) **COPY COLOR:** White **PROJECT ID:** I-5997 **LOCATION:** **DIV:** 5

QUANTITY: 1

SYMBOL	X	Y	WID	HT

SIGN WIDTH: 20'-6"
HEIGHT: 7'-0"
TOTAL AREA: 143.5 Sq.Ft.

BORDER TYPE: FLUSH
RECESS: 0"
WIDTH: 2"
RADII: 9"

MAT'L: 0.125" (3.2 mm) ALUMINUM

NO. Z BARS: 2
LENGTH: 238.0

USE NOTES: 1,2

1. Legend and border(except those that are colored black) shall be direct applied Grade A sheeting.
 2. Background shall be Grade C reflective sheeting.

Spacing Factor is 1 unless specified otherwise

LETTER POSITIONS

Letter spacings are to start of next letter													Series/Size	
S	i	x	F	o	r	k	s	R	d				Text Length	
41	17.9	8.2	12.8	16	14.7	15.8	11.8	13.8	10.6	16	15.8	10.6	41	EN 2000
													164	
													EN 2000	
93.5	17	15.6	10.2	13.4	10.6	16	18.4	9.6	9.6	7.8	10.6	93.5	EN 2000	
													128	
													EN 2000	
77.2	4.5	7.5	22	15	12	4.4	9.2	8.9	8.1	77.2			E 2000	
													91.6	

FILENAME: I-5997 Map **NORTH CAROLINA D.O.T. SIGN DETAIL**

U:\1-5997\1-5997 Map.dgn
 User: mmr0001

SIGN DESIGNS