


SIGN NUMBER: 212,213 BACKG COLOR: Green DESIGN BY: MT CHECKED BY: Aug 16, 2021
 TYPE: A COPY COLOR: White PROJECT ID: I-5997 LOCATION: DIV: 5
 QUANTITY: 2
 SIGN WIDTH: 7'-6"
 HEIGHT: 6'-0"
 TOTAL AREA: 45.0 Sq.Ft.
 BORDER TYPE: FLUSH
 RECESS: 0"
 WIDTH: 1.5"
 RADII: 6"
 NO. Z BARS: 2 MAT'L: 0.125" (3.2 mm) ALUMINUM
 LENGTH: 82.0

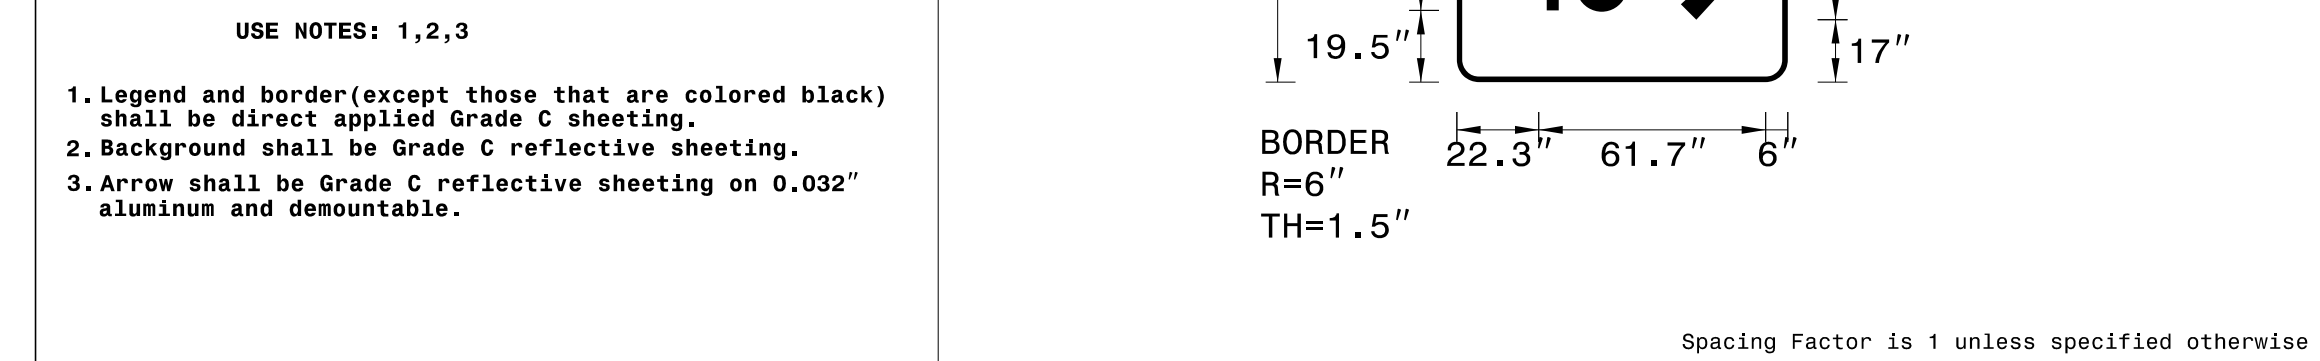


LETTER POSITIONS

Letter spacings are to start of next letter

| Series/Size | Text Length |
|-------------|-------------|
| E 2000 | 36.7 |
| I 2000 | 24.7 |

FILENAME: I-5997 Map NORTH CAROLINA D.O.T. SIGN DETAIL

SIGN NUMBER: 39 BACKG COLOR: Green DESIGN BY: MT CHECKED BY: Aug 16, 2021
 TYPE: A (OVHD) COPY COLOR: White PROJECT ID: I-5997 LOCATION: DIV: 5
 QUANTITY: 1
 SIGN WIDTH: 24'-6"
 HEIGHT: 8'-6"
 TOTAL AREA: 208.3 Sq.Ft.
 BORDER TYPE: FLUSH
 RECESS: 0"
 WIDTH: 2"
 RADII: 12"
 NO. Z BARS: 3 MAT'L: 0.125" (3.2 mm) ALUMINUM
 LENGTH: 286.0

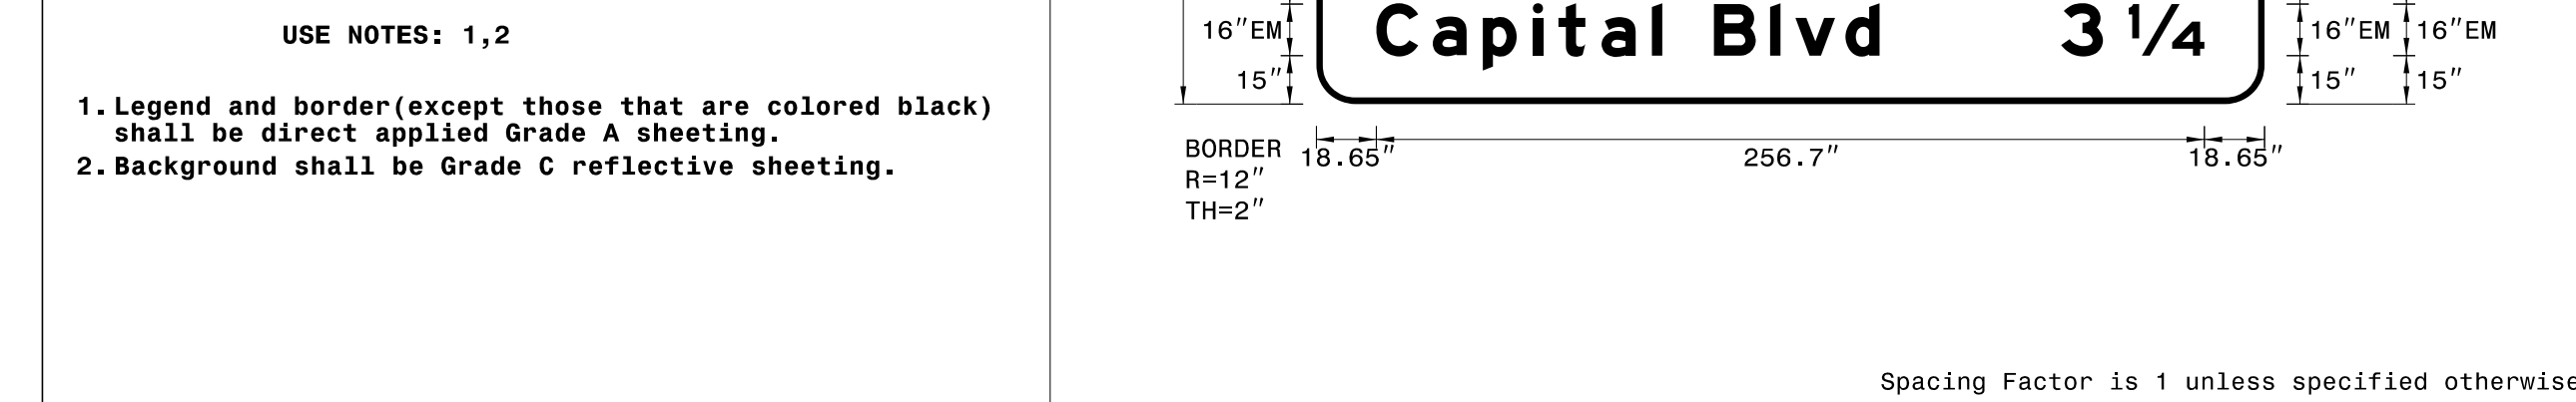


LETTER POSITIONS

Letter spacings are to start of next letter

| Series/Size | Text Length |
|-------------|-------------|
| S 2000 | 164 |
| I 2000 | 26.6 |
| F 2000 | 196.3 |
| R 2000 | 13 |
| C 2000 | 156 |
| L 2000 | 41.4 |

FILENAME: I-5997 Map NORTH CAROLINA D.O.T. SIGN DETAIL

SIGN NUMBER: 40 BACKG COLOR: Green DESIGN BY: MT CHECKED BY: Aug 16, 2021
 TYPE: A (OVHD) COPY COLOR: White PROJECT ID: I-5997 LOCATION: DIV: 5
 QUANTITY: 1
 SIGN WIDTH: 23'-6"
 HEIGHT: 8'-6"
 TOTAL AREA: 199.8 Sq.Ft.
 BORDER TYPE: FLUSH
 RECESS: 0"
 WIDTH: 2"
 RADII: 12"
 NO. Z BARS: 3 MAT'L: 0.125" (3.2 mm) ALUMINUM
 LENGTH: 274.0

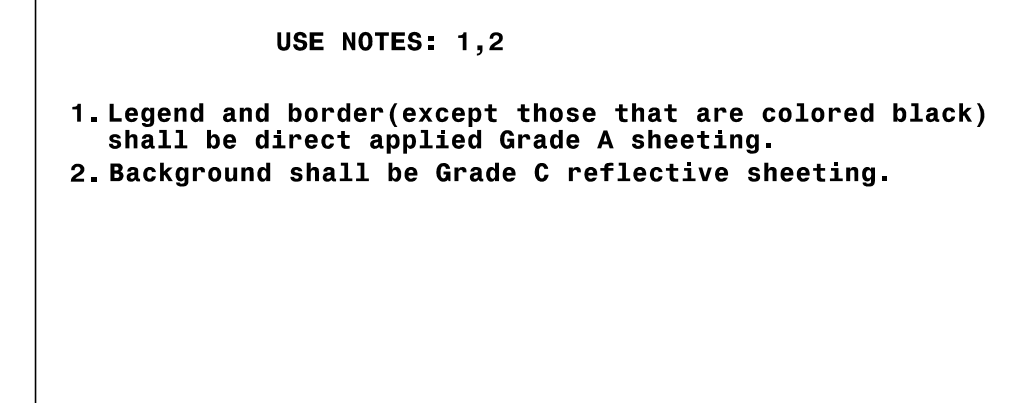

LETTER POSITIONS

Letter spacings are to start of next letter

| Series/Size | Text Length |
|-------------|-------------|
| G 2000 | 175.8 |
| I 2000 | 4.8 |
| R 2000 | 109.4 |
| L 2000 | 36.2 |
| T 2000 | 215.7 |
| L 2000 | 13 |

FILENAME: I-5997 Map NORTH CAROLINA D.O.T. SIGN DETAIL