

SIGN NUMBER: 41 BACKG COLOR: Green
 TYPE: A (OVHD) COPY COLOR: White
 QUANTITY: 1

SYMBOL	X	Y	WID	HT


SIGN WIDTH: 24'-6"
 HEIGHT: 8'-6"
 TOTAL AREA: 208.3 Sq.Ft.

BORDER TYPE: FLUSH
 RECESS: 0"
 WIDTH: 2"
 RADII: 12"

NO. Z BARS: 3
 LENGTH: 286.0

MAT'L: 0.125" (3.2 mm) ALUMINUM

DESIGN BY: MT CHECKED BY: Aug 16, 2021
 PROJECT ID: I-5997 LOCATION: DIV: 5



USE NOTES: 1,2
 1. Legend and border(except those that are colored black) shall be direct applied Grade A sheeting.
 2. Background shall be Grade C reflective sheeting.

Spacing Factor is 1 unless specified otherwise

LETTER POSITIONS

Letter spacings are to start of next letter															Series/Size
W	a	k	e	F	o	r	e	s	t	R	d				Text Length
18.6	19.4	17	14.1	10.6	16	14.7	15.8	10.4	13.8	13.9	8.3	16	15.8	10.6	79
	12														198.3
251.9	23.4	18.6													23.4
C	a	p	i	t	a	l	B	l	v	d					Series/Size
18.6	16	17	15.5	8	12	17	3.2	16	17.4	7.8	15.5	10.6	119.4		198
	1		3/4												39.4
235.9	4.8	8	26.6	18.6											144
Y	o	n	k	e	r	s	R	d							Series/Size
18.6	18.6	15.8	17	14.1	15.5	10.1	10.6	16	15.8	10.6	131.4				144
	2		1/2												41.4
231	13	8	23.4	18.6											41.4

FILENAME: I-5997 Map NORTH CAROLINA D.O.T. SIGN DETAIL

SIGN NUMBER: 42 BACKG COLOR: Green
 TYPE: A (OVHD) COPY COLOR: White
 QUANTITY: 1

SYMBOL	X	Y	WID	HT


SIGN WIDTH: 22'-6"
 HEIGHT: 8'-6"
 TOTAL AREA: 191.3 Sq.Ft.

BORDER TYPE: FLUSH
 RECESS: 0"
 WIDTH: 2"
 RADII: 12"

NO. Z BARS: 3
 LENGTH: 262.0

MAT'L: 0.125" (3.2 mm) ALUMINUM

DESIGN BY: MT CHECKED BY: Aug 16, 2021
 PROJECT ID: I-5997 LOCATION: DIV: 5

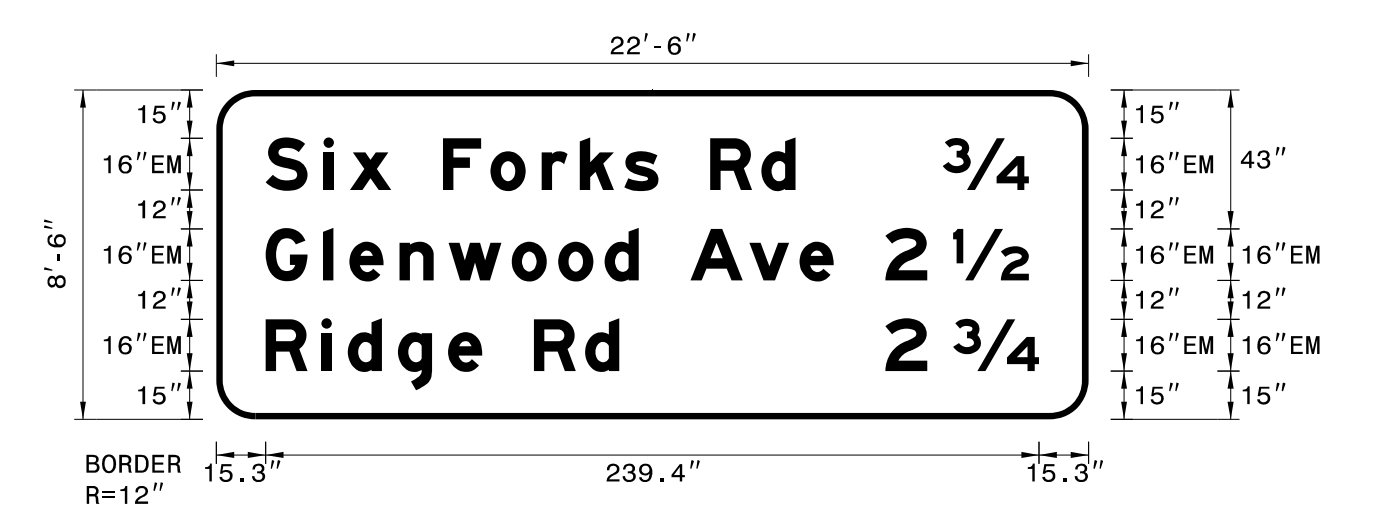

USE NOTES: 1,2
 1. Legend and border(except those that are colored black) shall be direct applied Grade A sheeting.
 2. Background shall be Grade C reflective sheeting.

Spacing Factor is 1 unless specified otherwise

LETTER POSITIONS

Letter spacings are to start of next letter															Series/Size
S	i	x	F	o	r	k	s	R	d						Text Length
15.3	17.3	8.2	12.8	16	14.7	15.8	11.8	13.8	10.6	16	15.8	10.6	90.7		164
	3/4														26.6
224.9	26.6	18.6													26.6
G	l	e	n	w	o	d	A	v	e						Series/Size
15.3	17.8	8.2	15.5	15.2	19.5	14.4	14.4	10.6	16	18.2	15.5	10.6	78.9		175.8
	2		1/2												44.4
207.1	13	8	23.4	18.6											44.4
R	i	d	g	e	R	d									Series/Size
15.3	17.3	8.2	15.5	15.5	10.6	16	15.8	10.6	145.3						109.4
	2		3/4												47.6
207.1	13	8	26.6	15.3											47.6

FILENAME: I-5997 Map NORTH CAROLINA D.O.T. SIGN DETAIL

SIGN DESIGNS