


REPEATER WR 440-7.3 GPS COORDINATES  
35.83693 N, -78.66516 W

INSTALL THE FOLLOWING	
QUANTITY	DESCRIPTION
1 EA	WIRELESS ETHERNET REPEATER SYSTEM
1 EA	MODIFY EXISTING ELECTRICAL

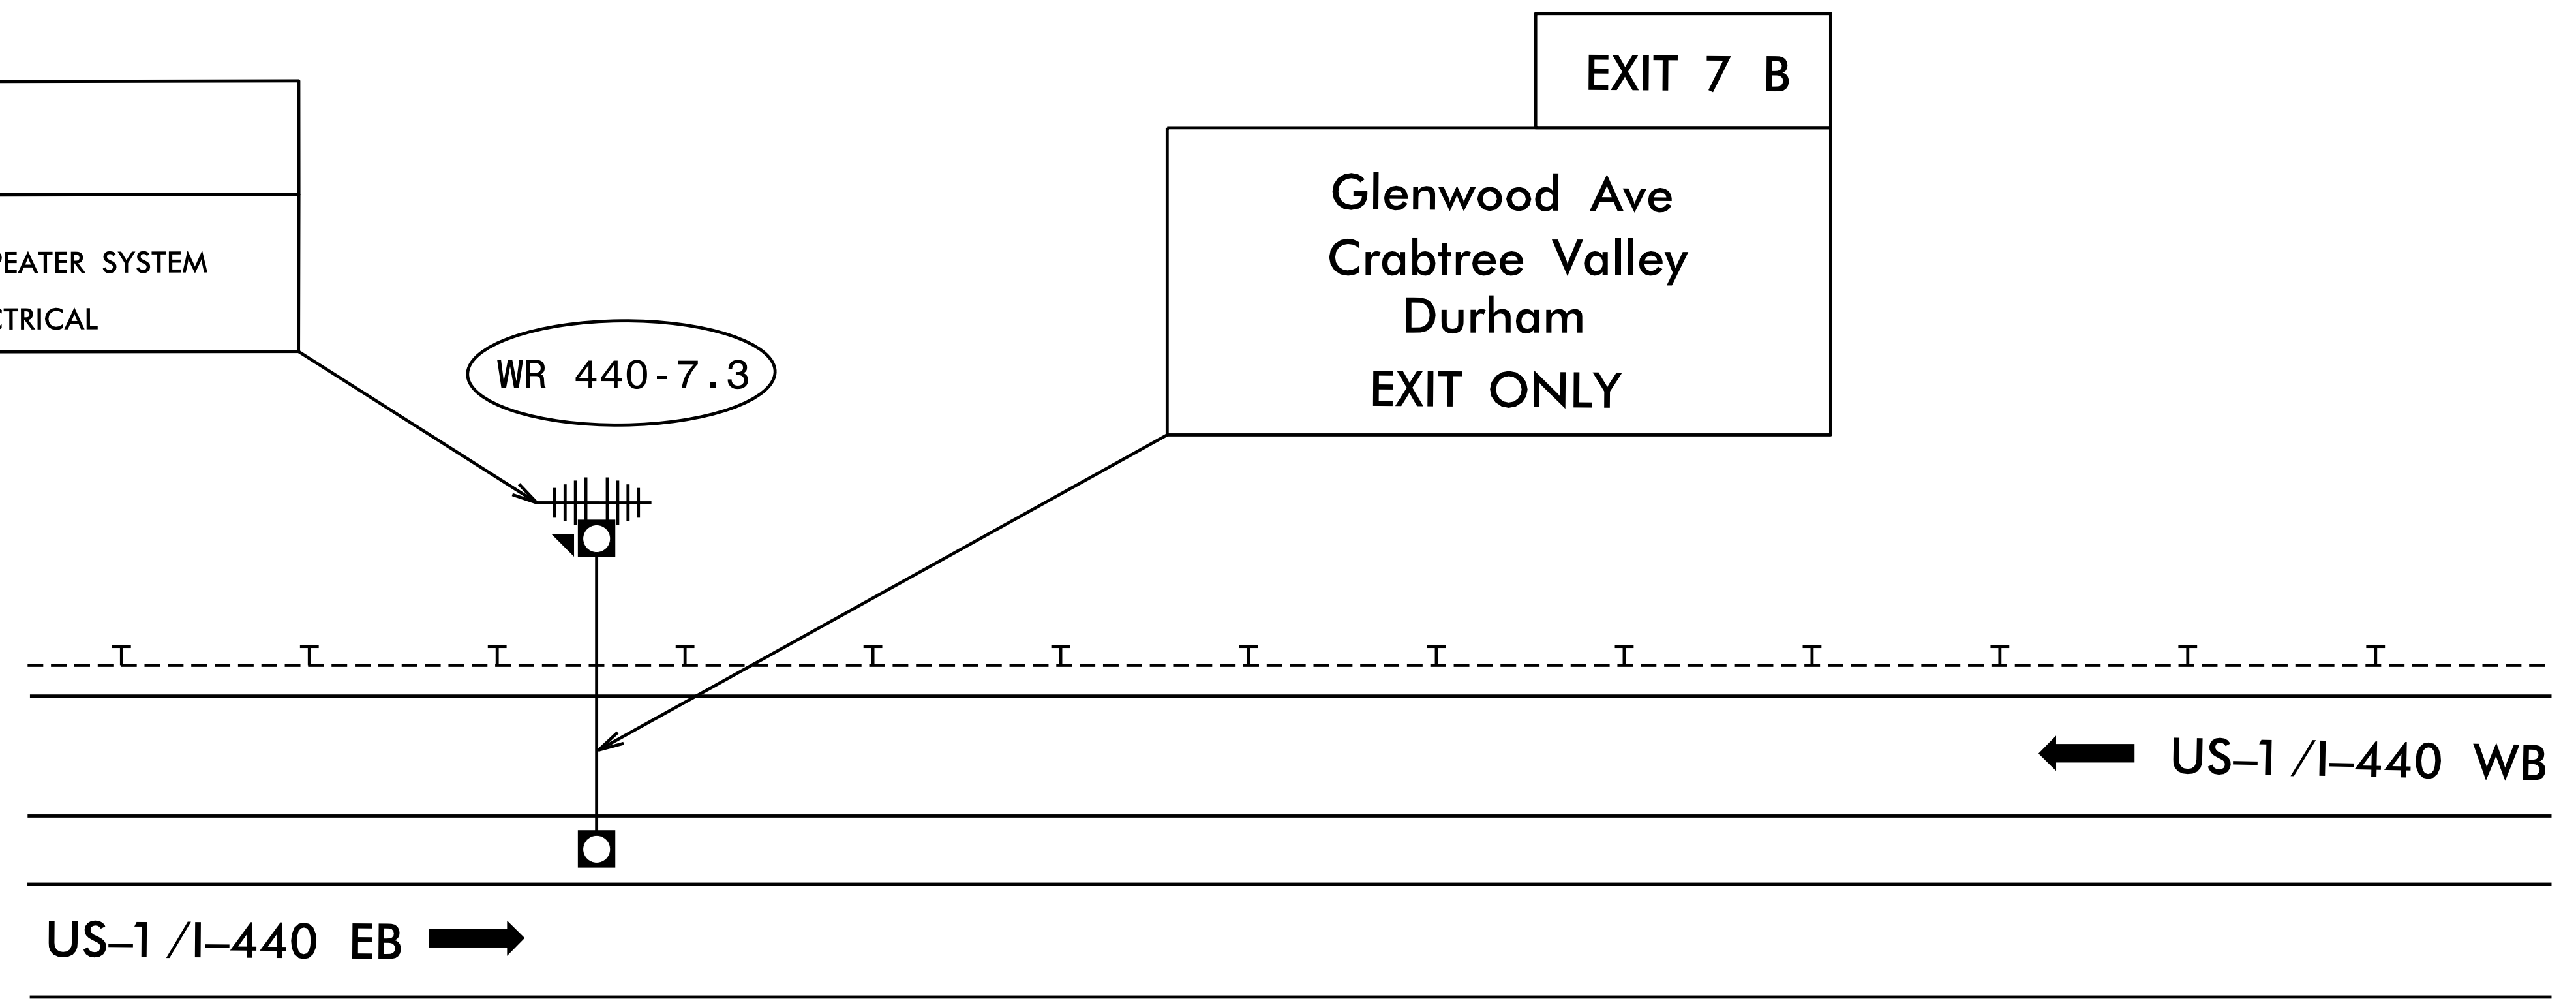

NOTES

1. REMOVE EXISTING WIRELESS REPEATER SYSTEM.
2. INSTALL NEW WIRELESS REPEATER SYSTEM ON METAL SIGN STRUCTURE.
3. CONTRACTOR SHALL MAINTAIN AND RE-USE EXISTING ELECTRICAL SERVICE AND FEEDER CONDUCTORS.

MM 7.3

DOCUMENT NOT CONSIDERED FINAL  
UNLESS ALL SIGNATURES COMPLETED

	<p>ITS DEVICE REPLACEMENT</p>	
	<p>DIVISION 05 WAKE CO.</p> <p>PLAN DATE: SEPTEMBER 2021</p> <p>PREPARED BY: B. CHRISTIAN</p>	<p>REVIEWED BY: A. J. SKUCE, PE</p> <p>REVIEWED BY:</p>
<p>750 N. Greenfield Pkwy., Garner, NC 27529</p> <p>SCALE</p> <p>0</p>	<p>REVISIONS</p> <p>INIT.</p> <p>DATE</p>	<p>SEAL</p> <p>ANDREW J. SKUCE</p> <p>DATE: 9/28/2021</p>