


p:\gfn\pw.bentley.com\gfn\pw-01\Documents\Projects\67945\Phase 003 - I-5997 Rehab\Structures\CAD\2.0 100%\Plans\401_015_I5997_SMU_S02_910242_006 11/22/2021 9:16:16 AM pdf_color_gfclt_FS.plt Rowan.pen.tbl

SUMMARY OF QUANTITIES		
	ESTIMATE	ACTUAL
BRIDGE JOINT DEMOLITION	119 SQ. FT.	
SHOTBLASTING BRIDGE DECK	1031 SQ. YDS.	
SILANE DECK TREATMENT	1031 SQ. YDS.	
CONCRETE REPAIR	0.0 CU. FT.	

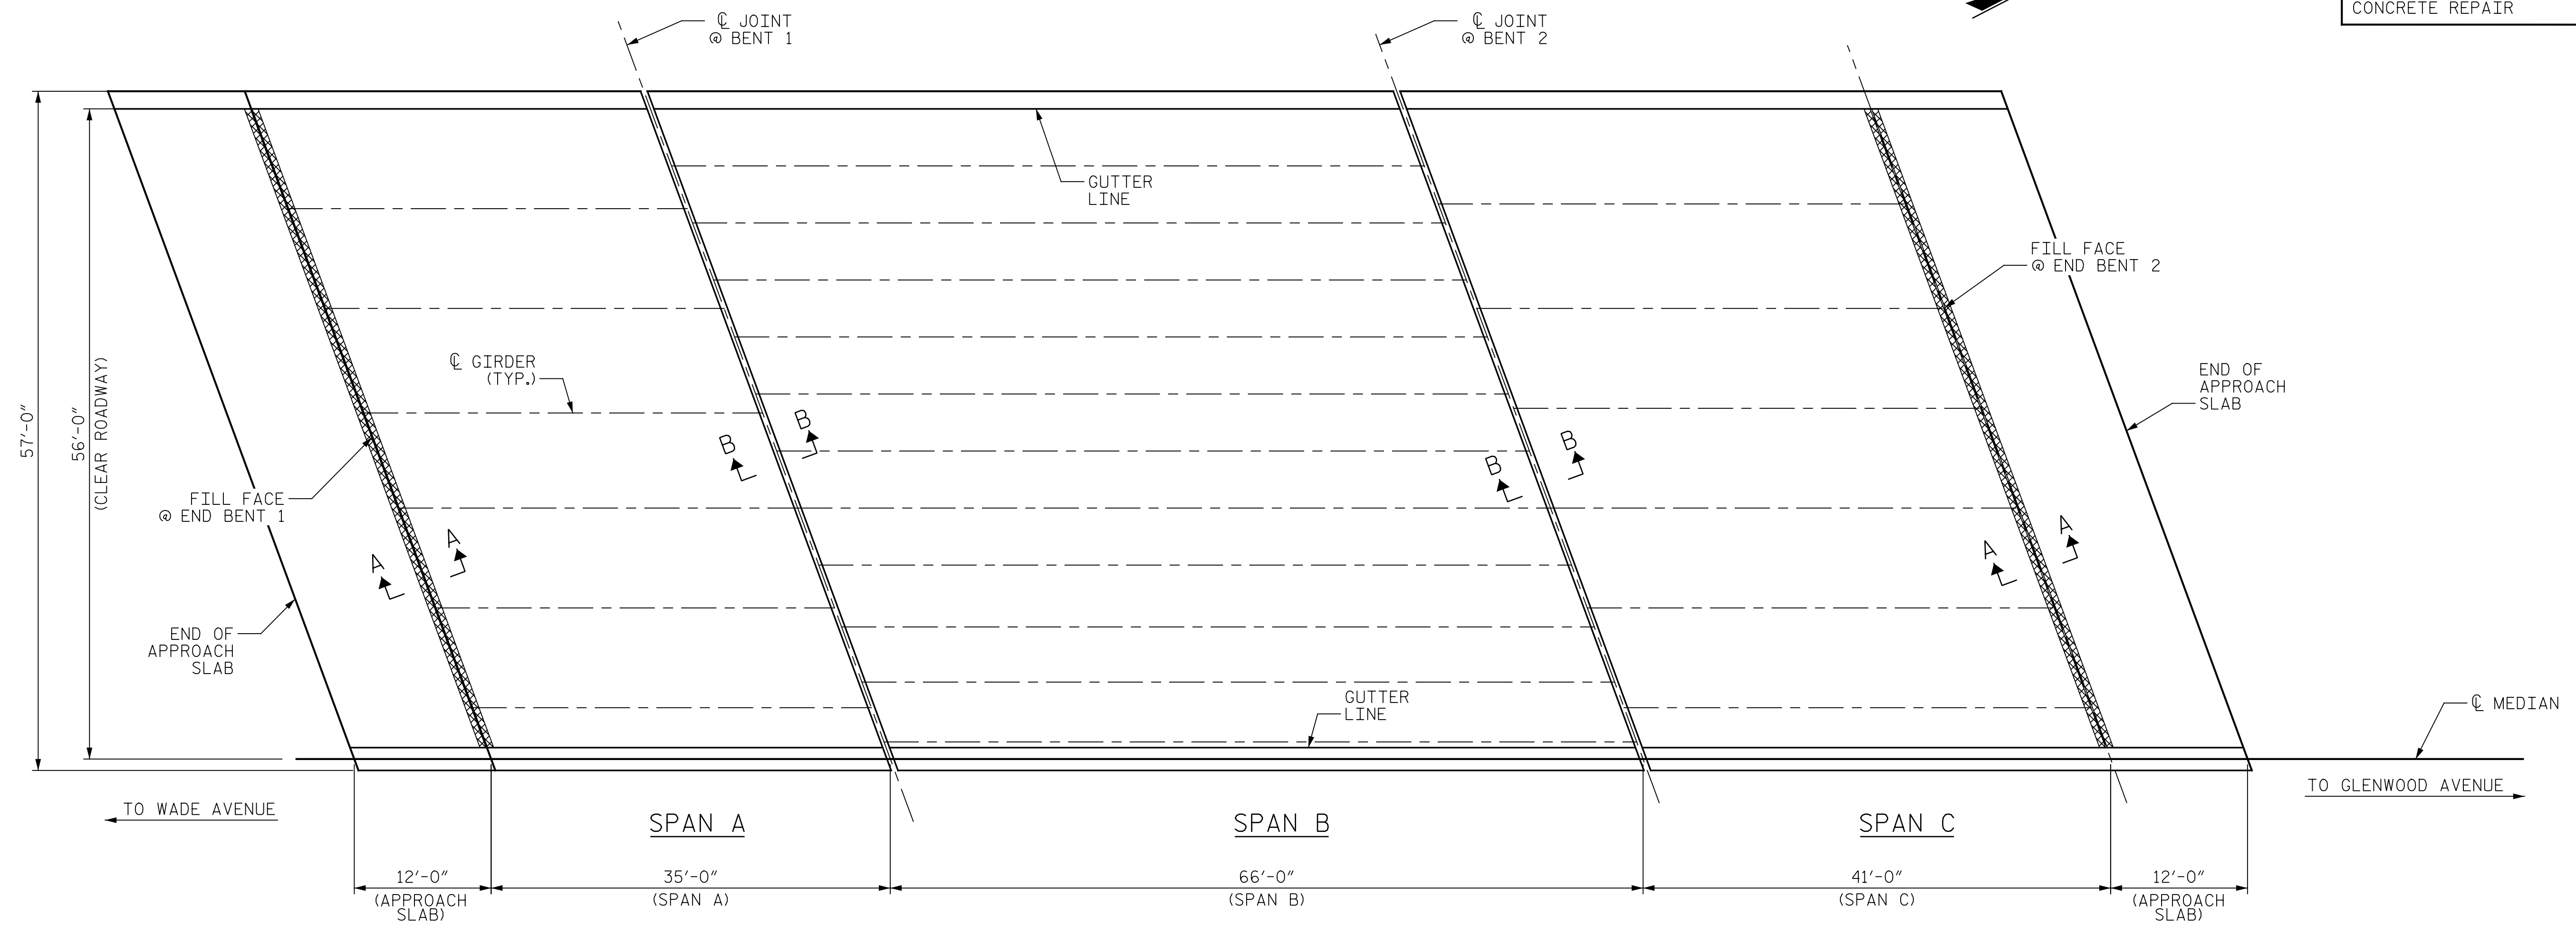

PLAN

- SHOTBLAST BRIDGE DECK & SILANE DECK TREATMENT
- BRIDGE JOINT DEMOLITION

NOTES:


REPAIR LOCATIONS AND ESTIMATED QUANTITIES ARE GIVEN WITH THE BEST INFORMATION AVAILABLE. IF ADDITIONAL REPAIRS NOT SHOWN ON THE DRAWINGS ARE DEEMED NECESSARY BY THE ENGINEER, THE ENGINEER WILL NOTE ON THE DRAWINGS THE APPROXIMATE LOCATIONS AND DESCRIPTION OF THE REPAIRS AND ADJUST THE ACTUAL QUANTITIES ENTERED INTO THE REPAIR QUANTITY TABLE.

CONCRETE COVER FOR TOP BARS IN THE DECK SLAB IS 2 1/2" PER THE EXISTING BRIDGE PLANS.

FOR SECTION A-A AND B-B, SEE "JOINT DETAILS" SHEET.

PROJECT NO. I-5997
WAKE COUNTY
 BRIDGE NO. 910242

SHEET 2 OF 2

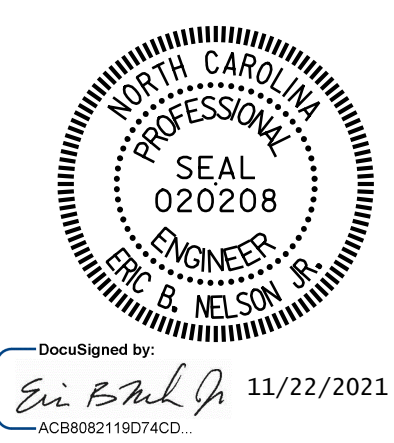

DocuSigned by:
 Eric B. Nelson
 11/22/2021
 ACB8082119074CD

STATE OF NORTH CAROLINA
 DEPARTMENT OF TRANSPORTATION
 RALEIGH

PLAN OF SPANS
 WEST BOUND

DRAWN BY : J. MYA DATE : 08/2021
 CHECKED BY : J. YANNACCONE DATE : 09/2021
 DESIGN ENGINEER OF RECORD: R. NELSON DATE : 09/2021

PLANS PREPARED BY:
Gannett Fleming
 Excellence Delivered As Promised
 One Glenwood Avenue
 Suite 900
 Raleigh, NC 27603
 (919) 420-7660
 NC Lic. No. F-0270

DOCUMENT NOT CONSIDERED
 FINAL UNLESS ALL
 SIGNATURES COMPLETED

REVISIONS						SHEET NO.
NO.	BY:	DATE:	NO.	BY:	DATE:	
1			3			S-6
2			4			TOTAL SHEETS 82