


UTILITIES BY OTHERS

NOTE:
 ALL PROPOSED UTILITY WORK SHOWN ON THIS SHEET WILL BE DONE BY OTHERS. NO PAYMENT WILL BE MADE TO THE CONTRACTOR FOR PROPOSED UTILITY WORK SHOWN ON THIS SHEET.

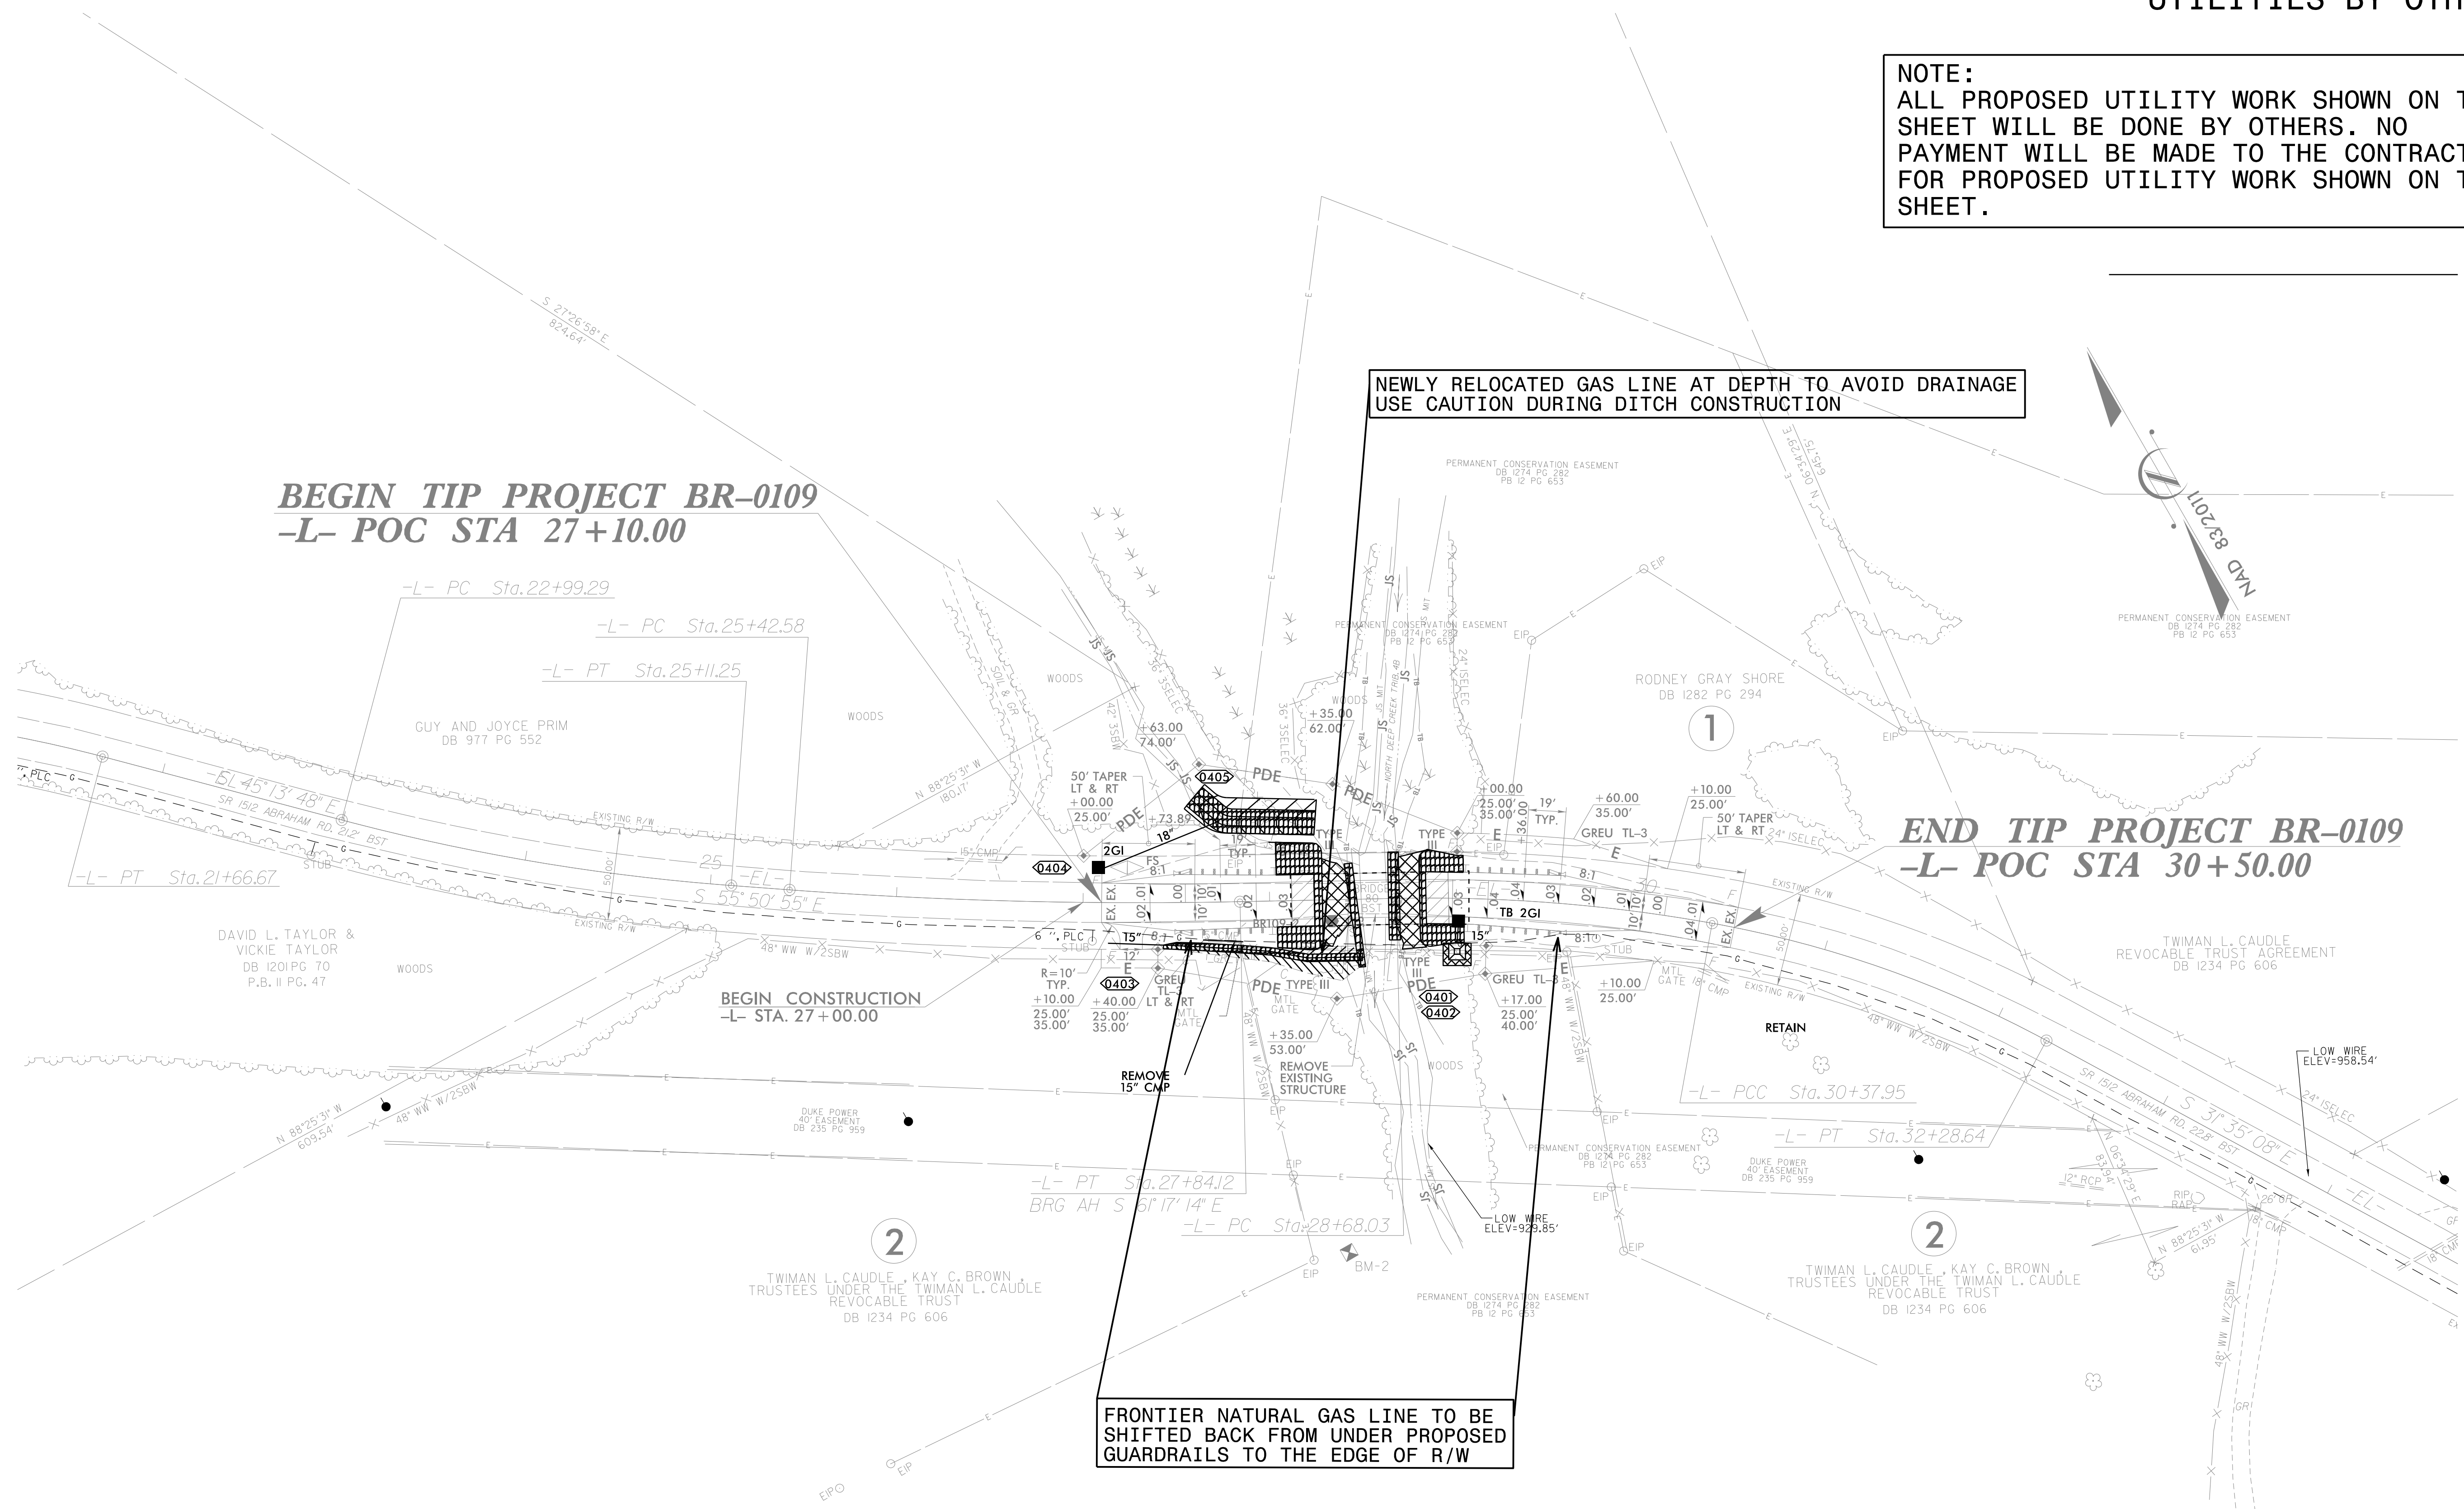

NEWLY RELOCATED GAS LINE AT DEPTH TO AVOID DRAINAGE USE CAUTION DURING DITCH CONSTRUCTION

FRONTIER NATURAL GAS LINE TO BE SHIFTED BACK FROM UNDER PROPOSED GUARDRAILS TO THE EDGE OF R/W

BEGIN TIP PROJECT BR-0109
 -L- POC STA 27+10.00

END TIP PROJECT BR-0109
 -L- POC STA 30+50.00

BEGIN CONSTRUCTION
 -L- STA. 27+00.00

8/17/99
 06-MAY-2022 15:31
 N:\2018\180364101-SMU\BR-0109-ut-utilities\BR-0109-ut-rd\04_U002.psh.dgn
 USER:SERNAME