


6/23/16

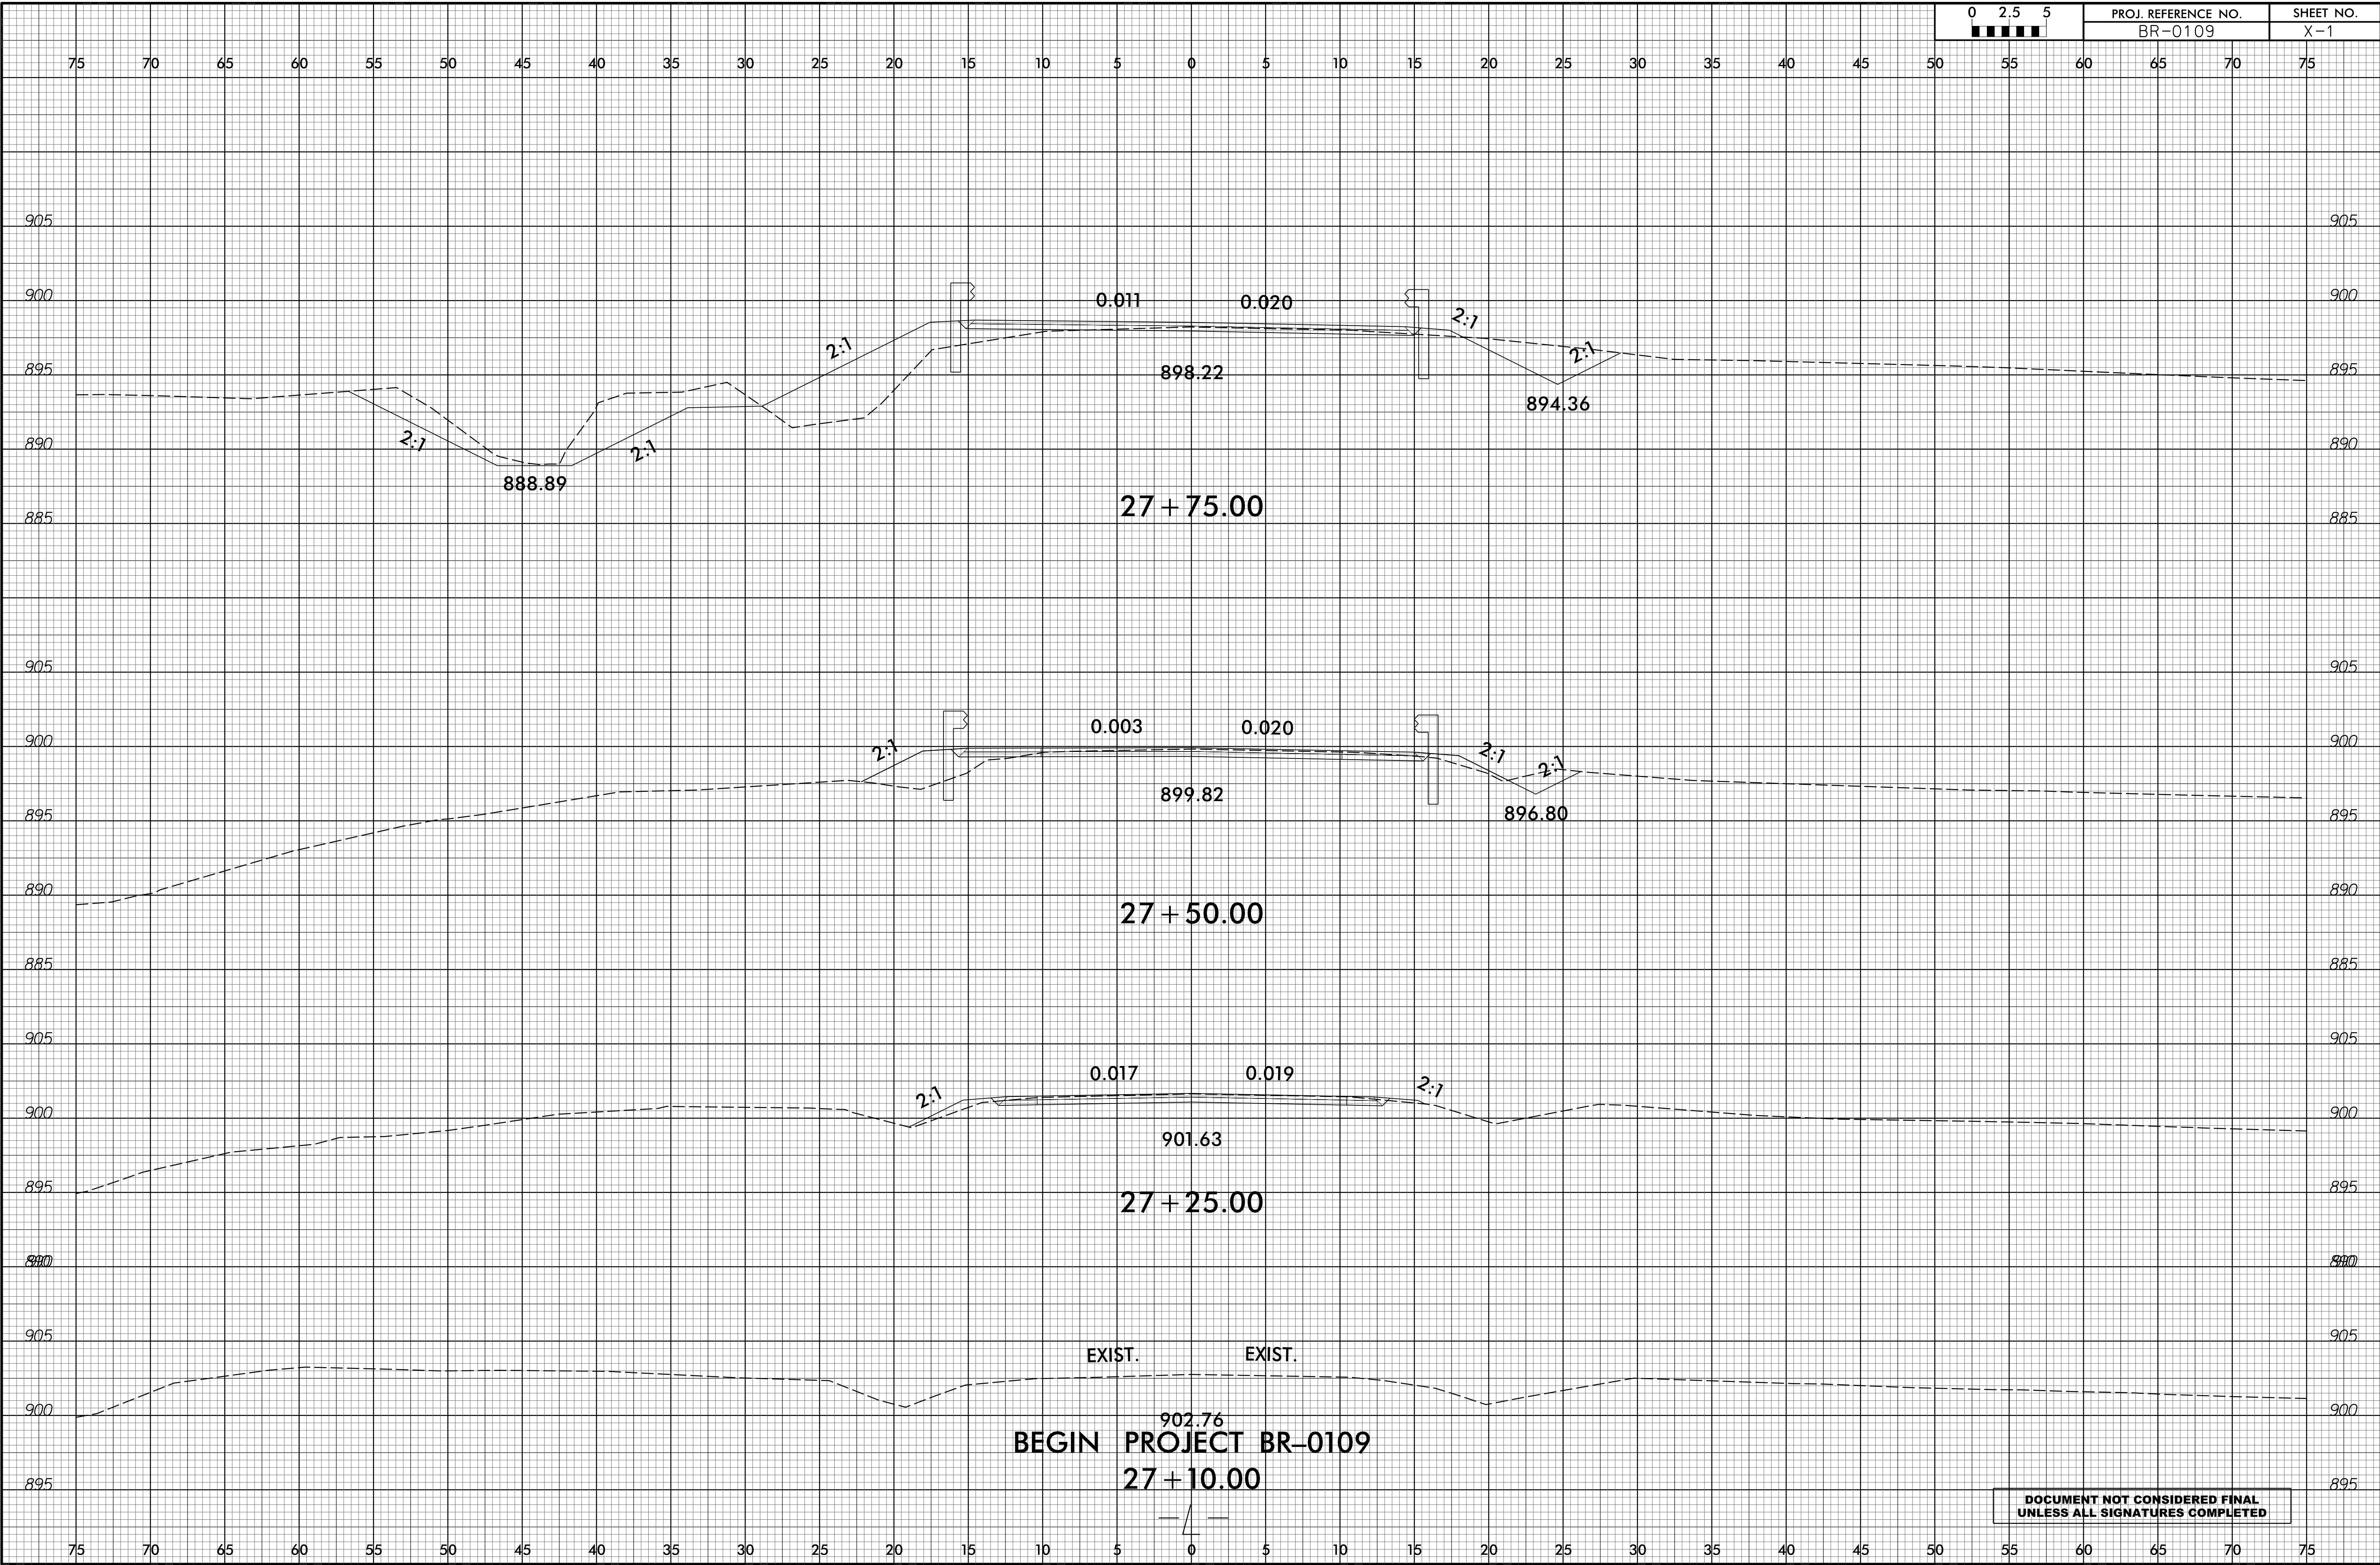

PROJ. REFERENCE NO.	SHEET NO.
BR-0109	X-1



15-NOV-2020 04:03
 S:\00156\0324405 BR-0109 NCDOT YADKIN 80 OVER UT FARMERS CREEK\Roadway\CorridorModeling\BR-0109_rdy_xpl.dgn
 330028146338

DOCUMENT NOT CONSIDERED FINAL
 UNLESS ALL SIGNATURES COMPLETED