


6/23/16



PROJ. REFERENCE NO.	SHEET NO.
BR-0109	X-2

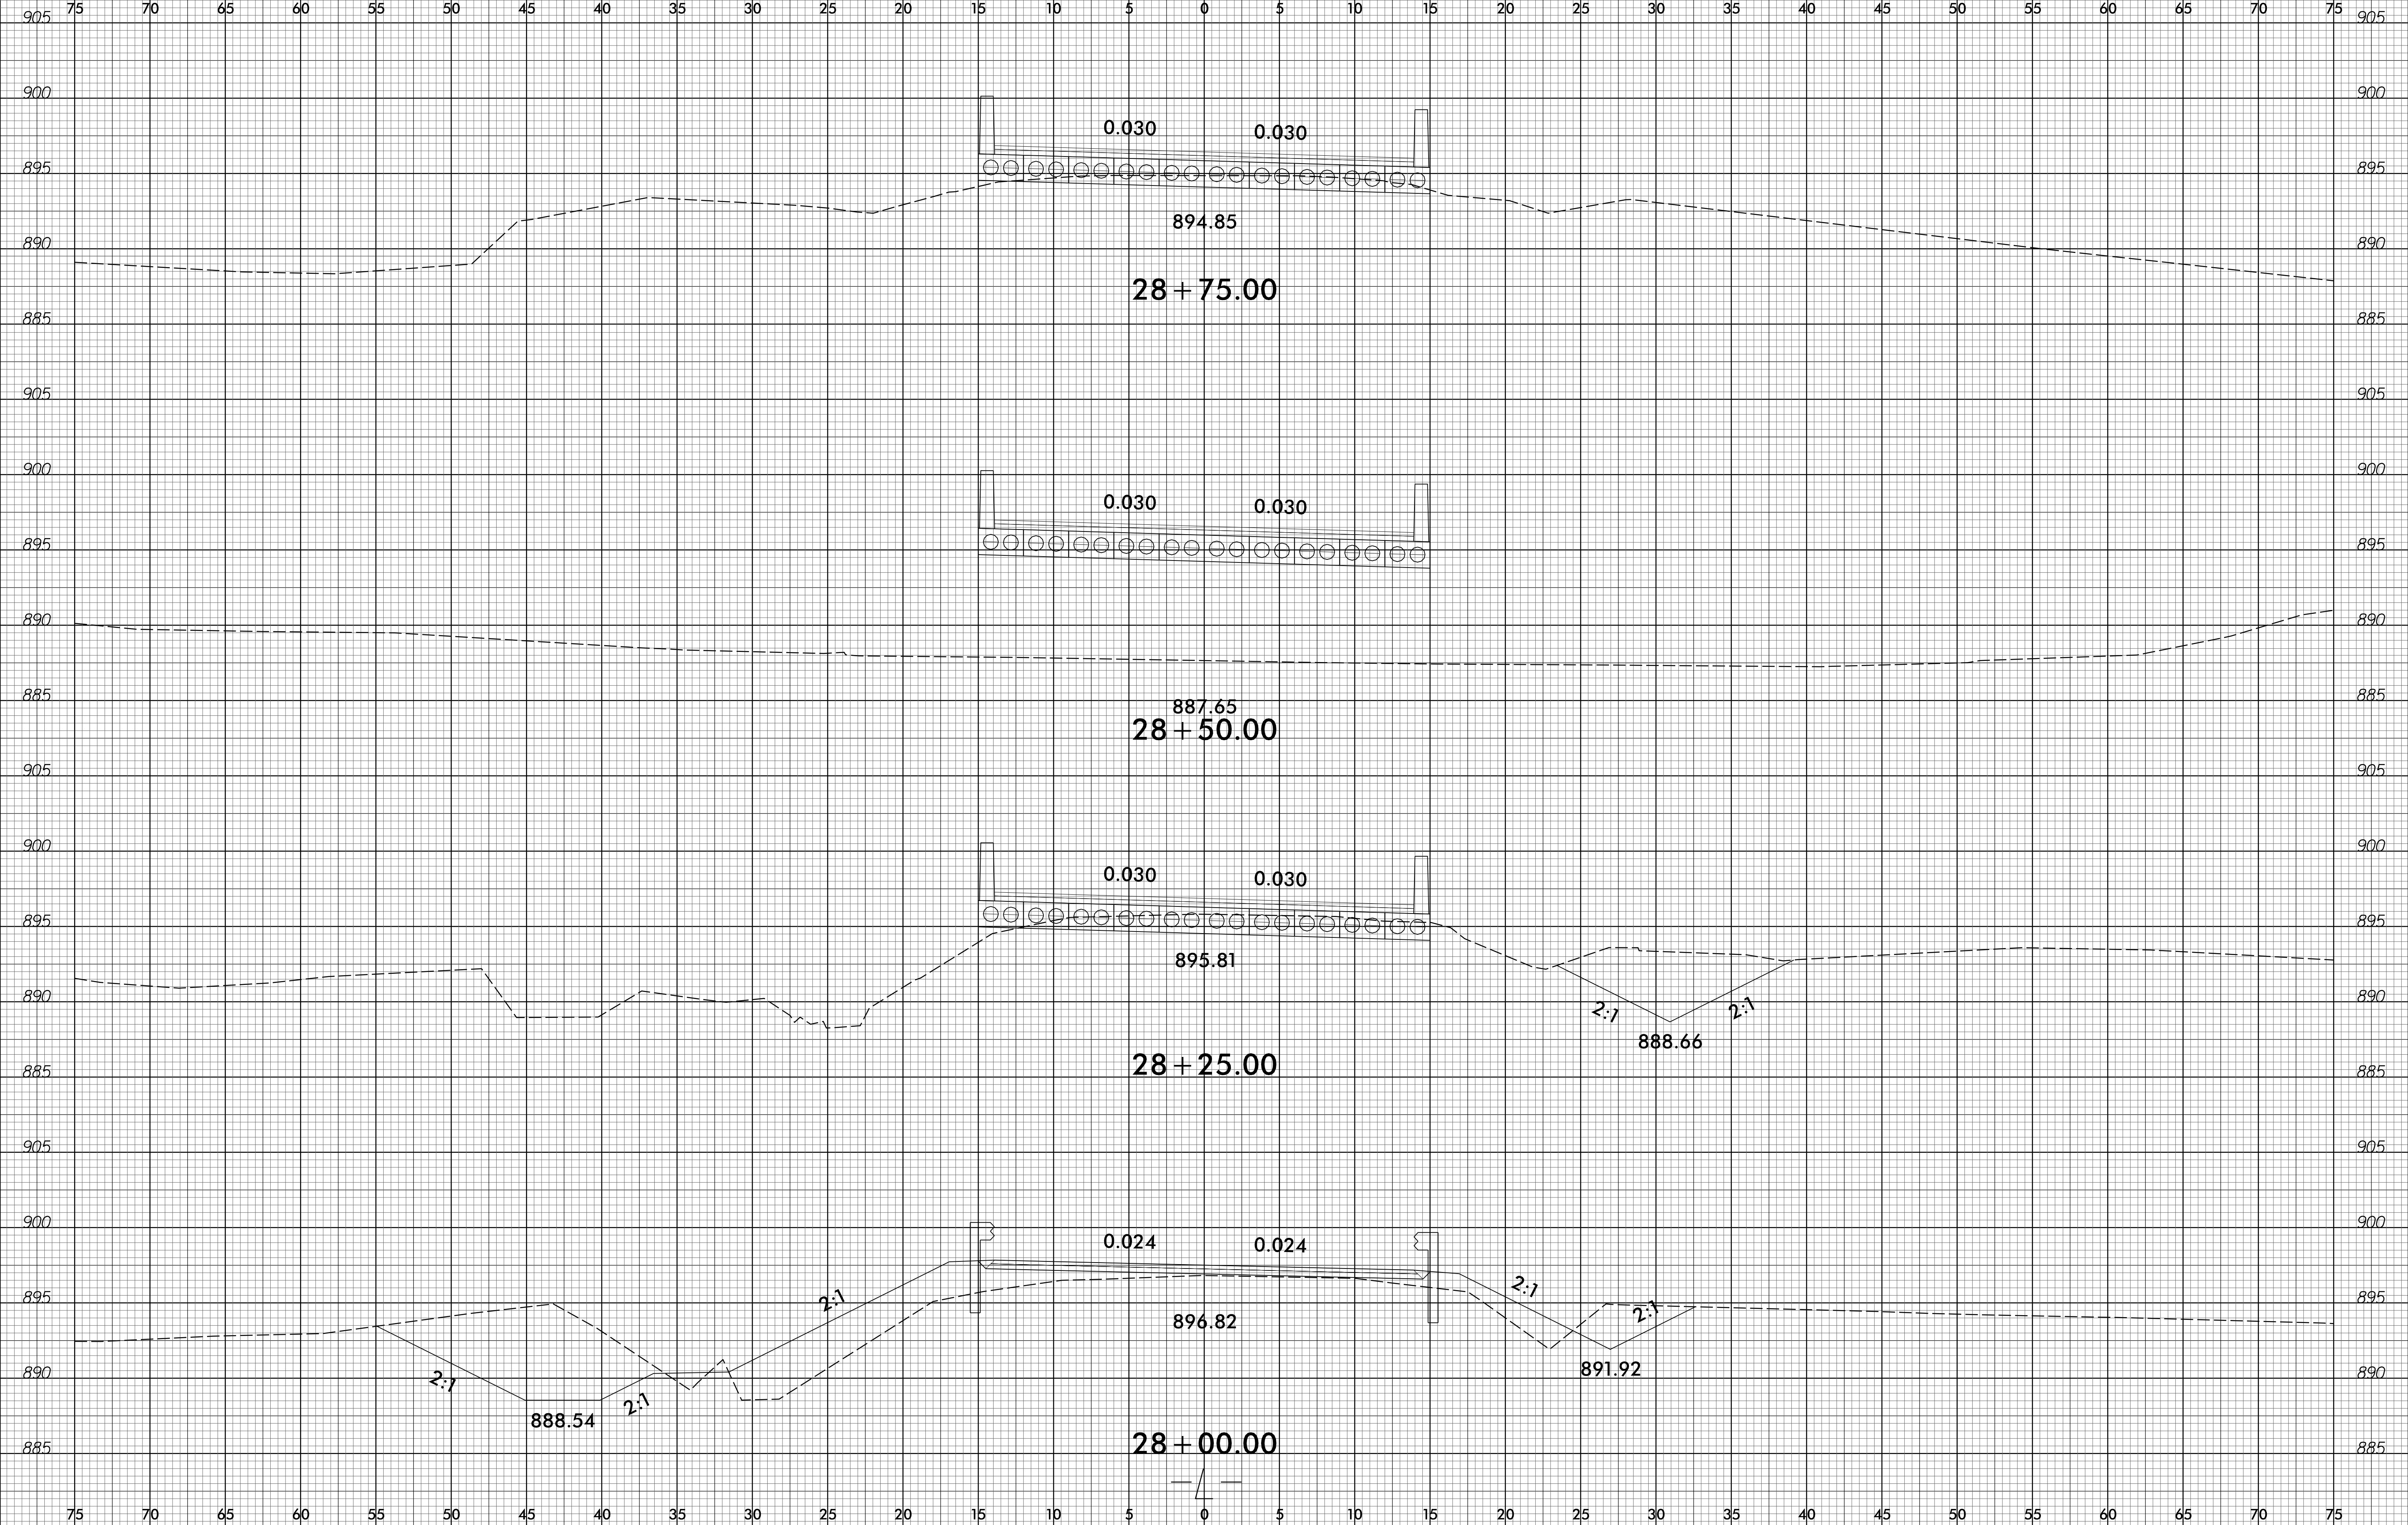

15-NOV-2020 04:04
 I:\00156\032405 BR-0109 NCDOT YADKIN 80 OVER UT FARMERS CREEK\Roadway\CorridorModeling\BR-0109_rdy_xpl.dgn
 8982814838