


6/23/16



PROJ. REFERENCE NO.	SHEET NO.
BR-0109	X-4

75 70 65 60 55 50 45 40 35 30 25 20 15 10 5 0 5 10 15 20 25 30 35 40 45 50 55 60 65 70 75

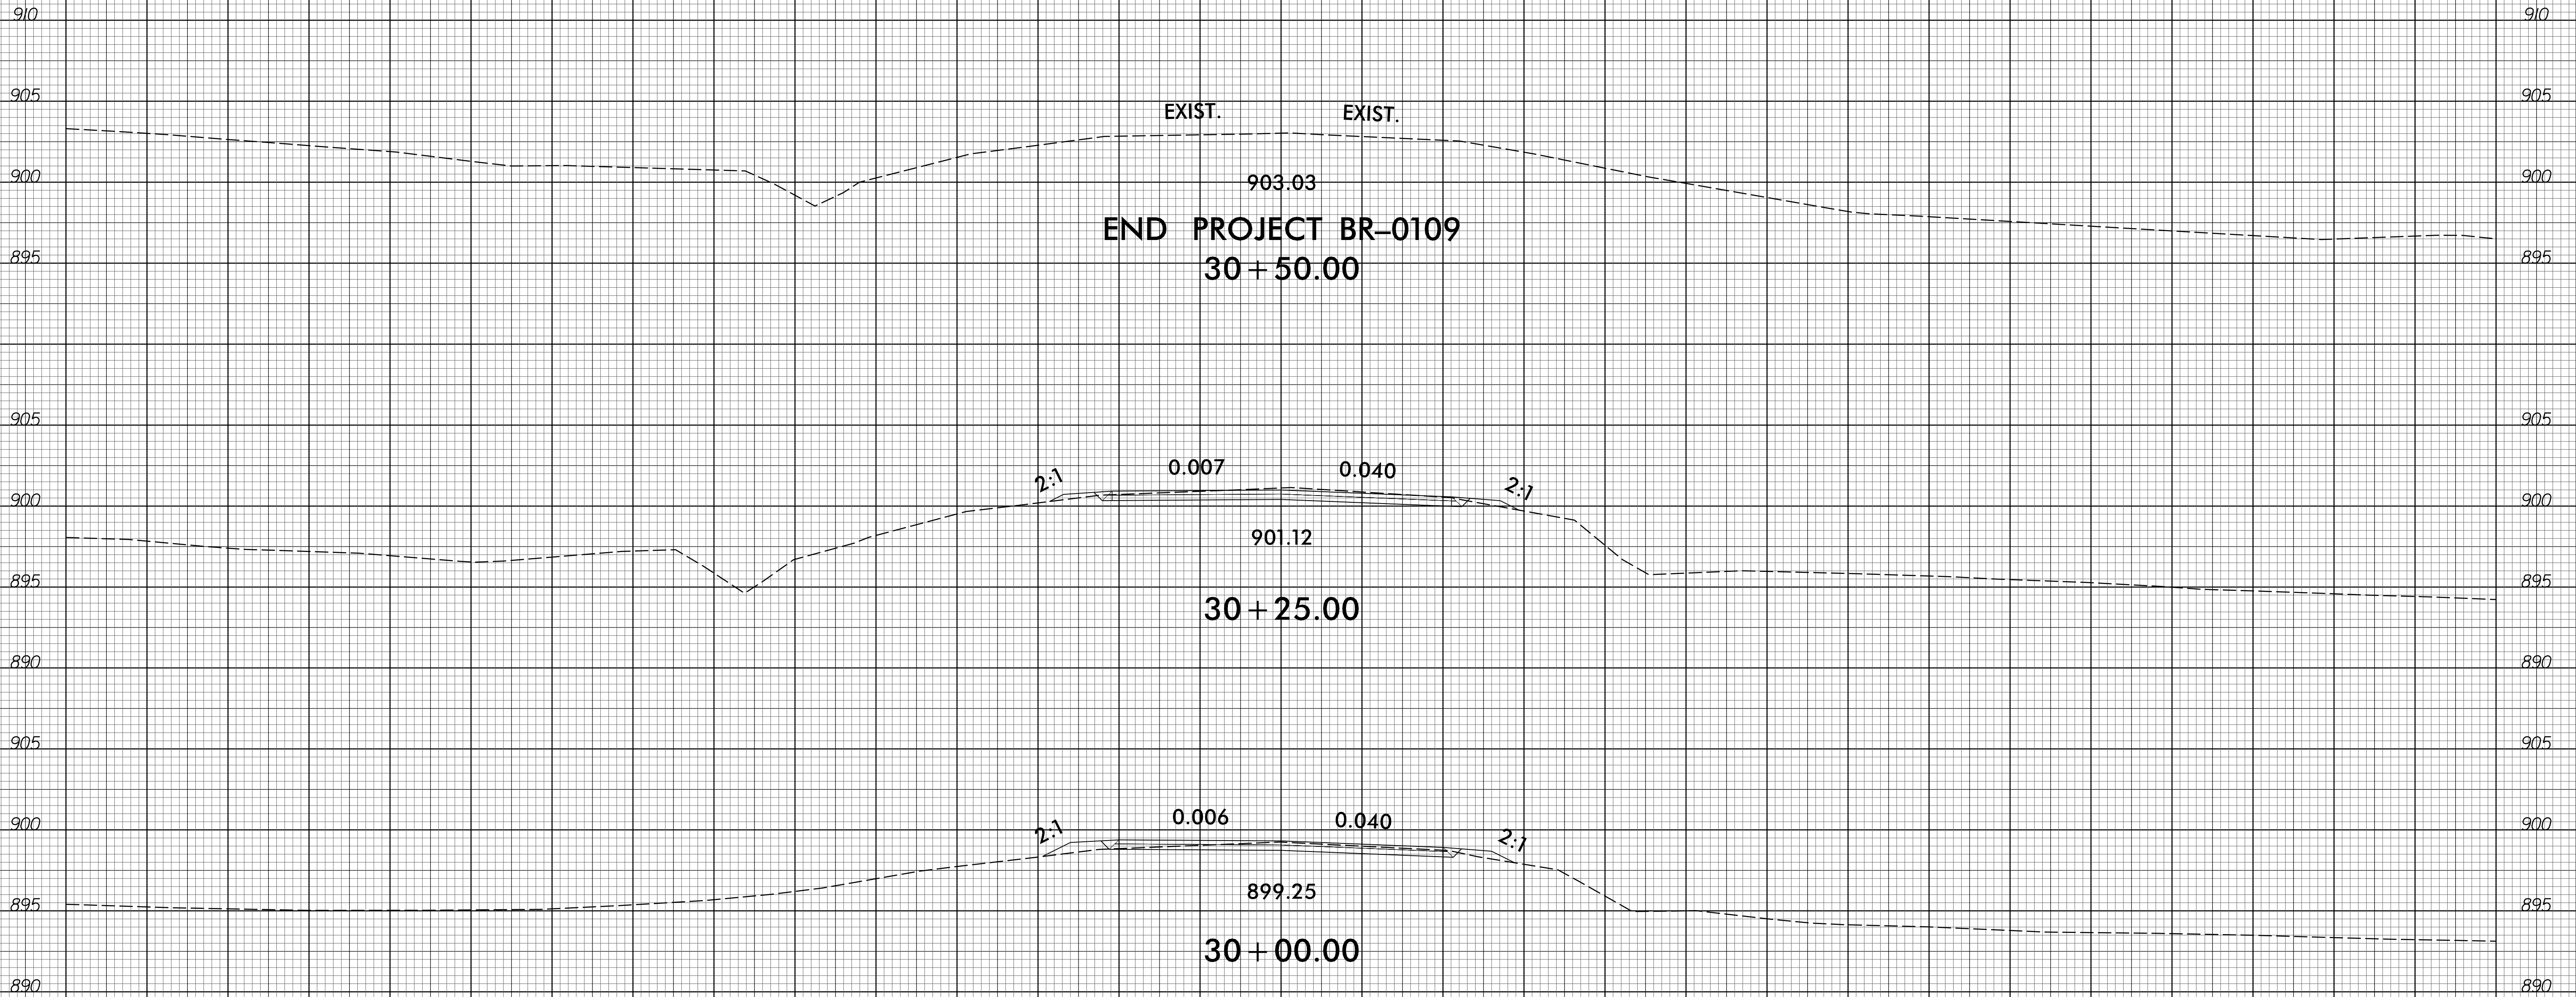

75 70 65 60 55 50 45 40 35 30 25 20 15 10 5 0 5 10 15 20 25 30 35 40 45 50 55 60 65 70 75

15-NOV-2020 04:05
 I:\00156\0324105 BR-0109 NCDOT YADKIN 80 OVER UT FARMERS CREEK\Roadway\CorridorModeling\BR-0109_rdy_xpl.dgn
 8992538