


I HEREBY CERTIFY THESE PLANS ARE THE AS-BUILT PLANS

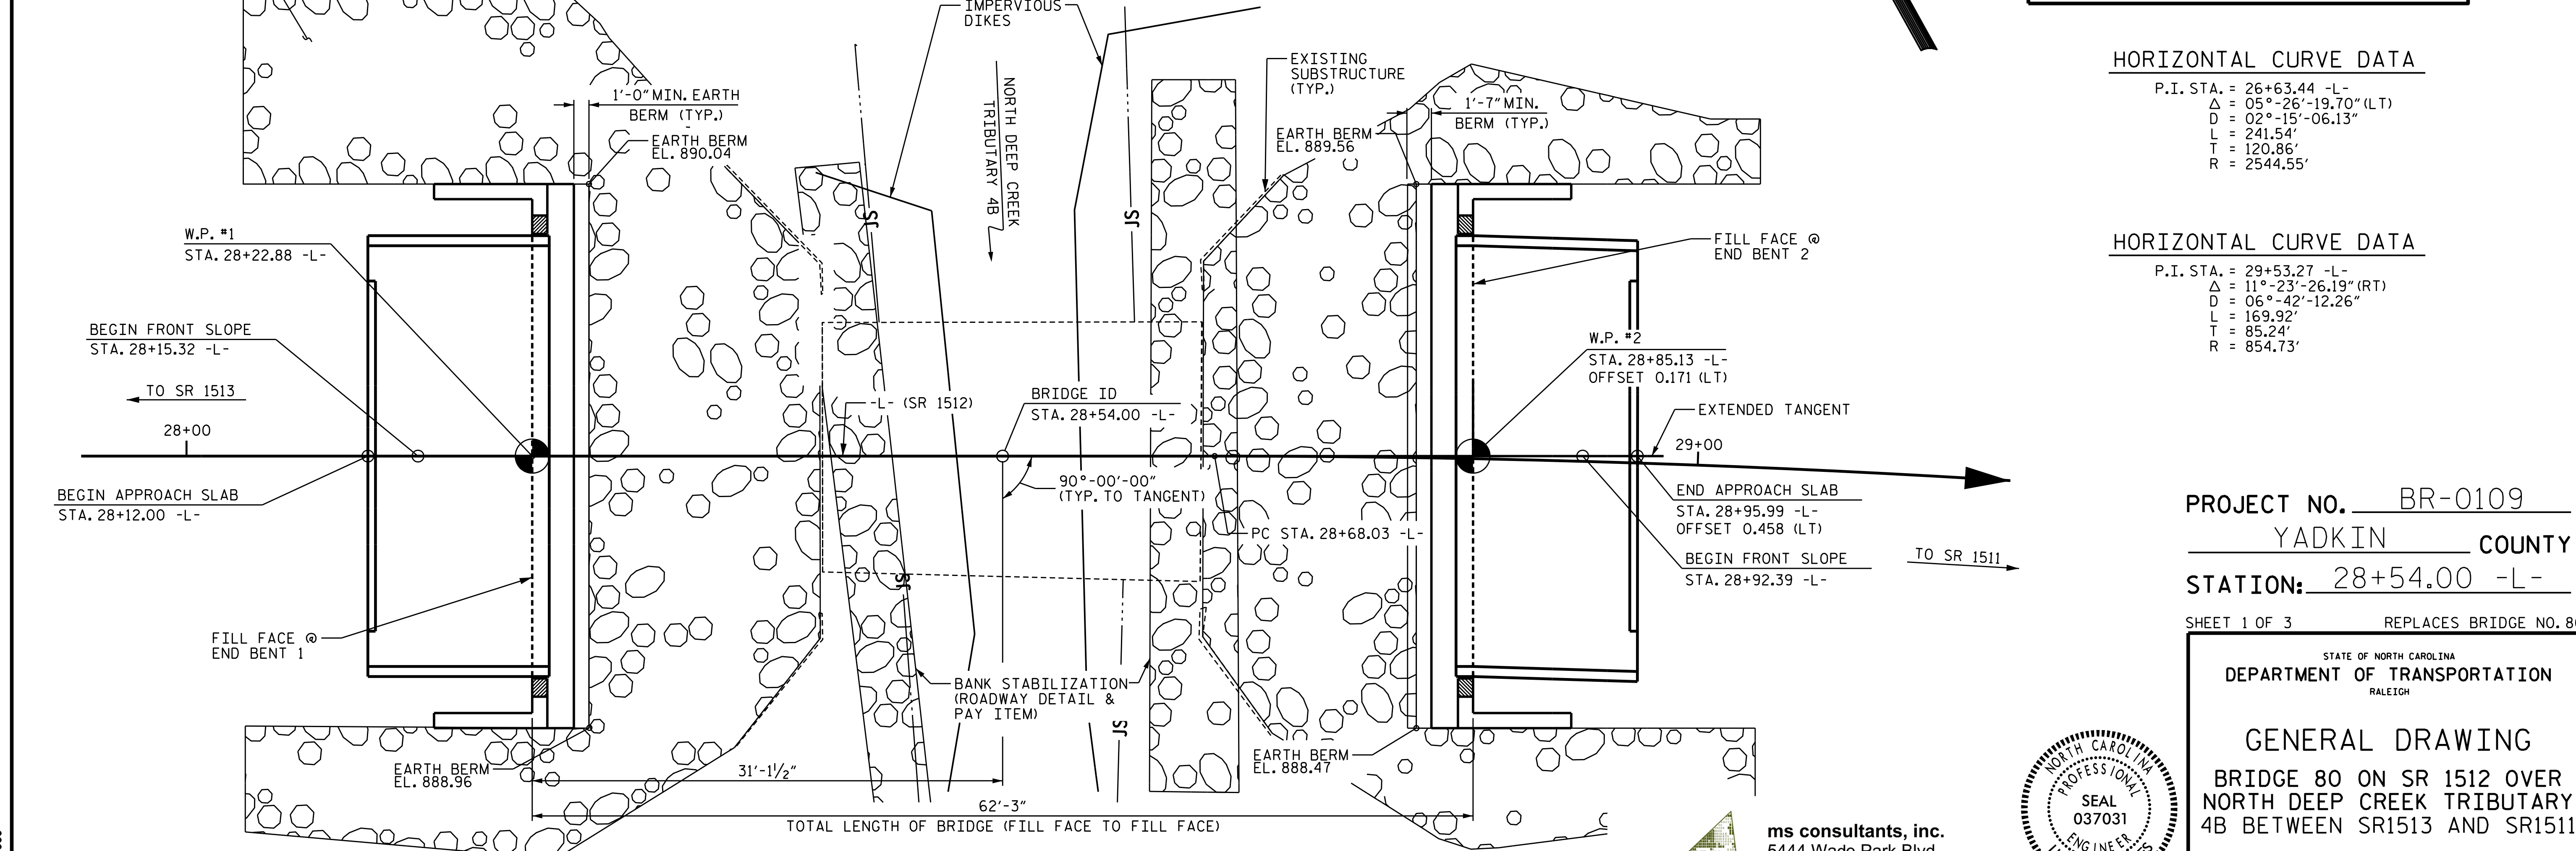

HORIZONTAL CURVE DATA

P.I. STA. = 26+63.44 -L-  
 $\Delta$  = 05°-26'-19.70" (LT)  
 D = 02°-15'-06.13"  
 L = 241.54'  
 T = 120.86'  
 R = 2544.55'

HORIZONTAL CURVE DATA

P.I. STA. = 29+53.27 -L-  
 $\Delta$  = 11°-23'-26.19" (RT)  
 D = 06°-42'-12.26"  
 L = 169.92'  
 T = 85.24'  
 R = 854.73'

PROJECT NO. BR-0109  
YADKIN COUNTY  
 STATION: 28+54.00 -L-

SHEET 1 OF 3 REPLACES BRIDGE NO. 80

STATE OF NORTH CAROLINA  
 DEPARTMENT OF TRANSPORTATION  
 RALEIGH

GENERAL DRAWING  
 BRIDGE 80 ON SR 1512 OVER  
 NORTH DEEP CREEK TRIBUTARY  
 4B BETWEEN SR1513 AND SR1511



**ms consultants, inc.**  
 5444 Wade Park Blvd.  
 Suite 160  
 Raleigh, NC 27607  
 NC License Number : C-3239

REVISIONS						SHEET NO.
NO.	BY:	DATE:	NO.	BY:	DATE:	S-01
1			3			TOTAL SHEETS 14
2			4			

DRAWN BY : J.M. KEPICH DATE : 03/2020  
 CHECKED BY : L.M. SAMPLES DATE : 05/2021  
 DESIGN ENGINEER OF RECORD : L.M. SAMPLES DATE : 05/2021

PLAN ALONG -L-  
 (PILES NOT SHOWN FOR CLARITY)