

**This electronic collection of documents is provided
for the convenience of the user
and is Not a Certified Document –**

**The documents contained herein were originally issued
and sealed by the individuals whose names and license
numbers appear on each page, on the dates appearing
with their signature on that page.**

**This file or an individual page
shall not be considered a certified document.**

09/08/99

TIP PROJECT: BR-0109

CONTRACT: C204538





STATE OF NORTH CAROLINA
DIVISION OF HIGHWAYS

T.I.P. NO.	SHEET NO.
BR-0109	UO-1

NOTE:
ALL UTILITY WORK SHOWN ON THIS SHEET WILL BE DONE BY OTHERS.
NO PAYMENT WILL BE MADE TO THE CONTRACTOR FOR UTILITY WORK SHOWN ON THIS SHEET.

UTILITIES BY OTHERS PLANS YADKIN COUNTY

LOCATION: REPLACE BRIDGE 80 ON SR 1512 (ABRAHAM RD.)
OVER NORTH DEEP CREEK TRIBUTARY 4B
TYPE OF WORK: RELOCATION OF BURIED GAS LINE

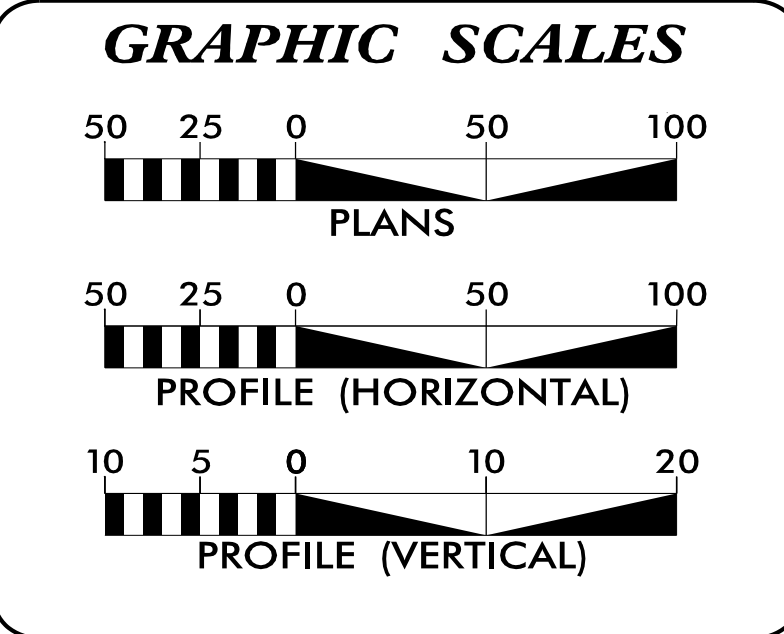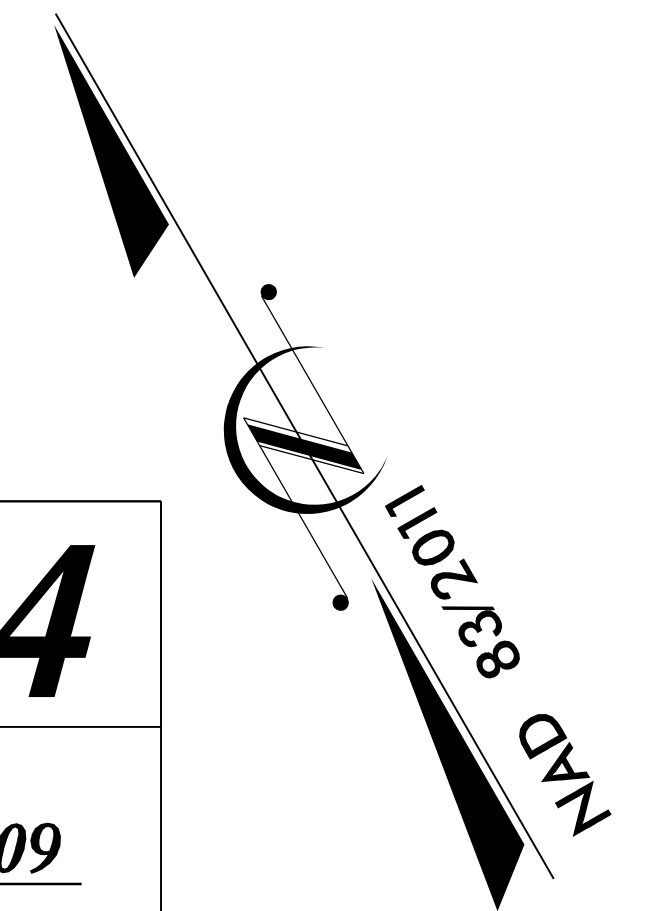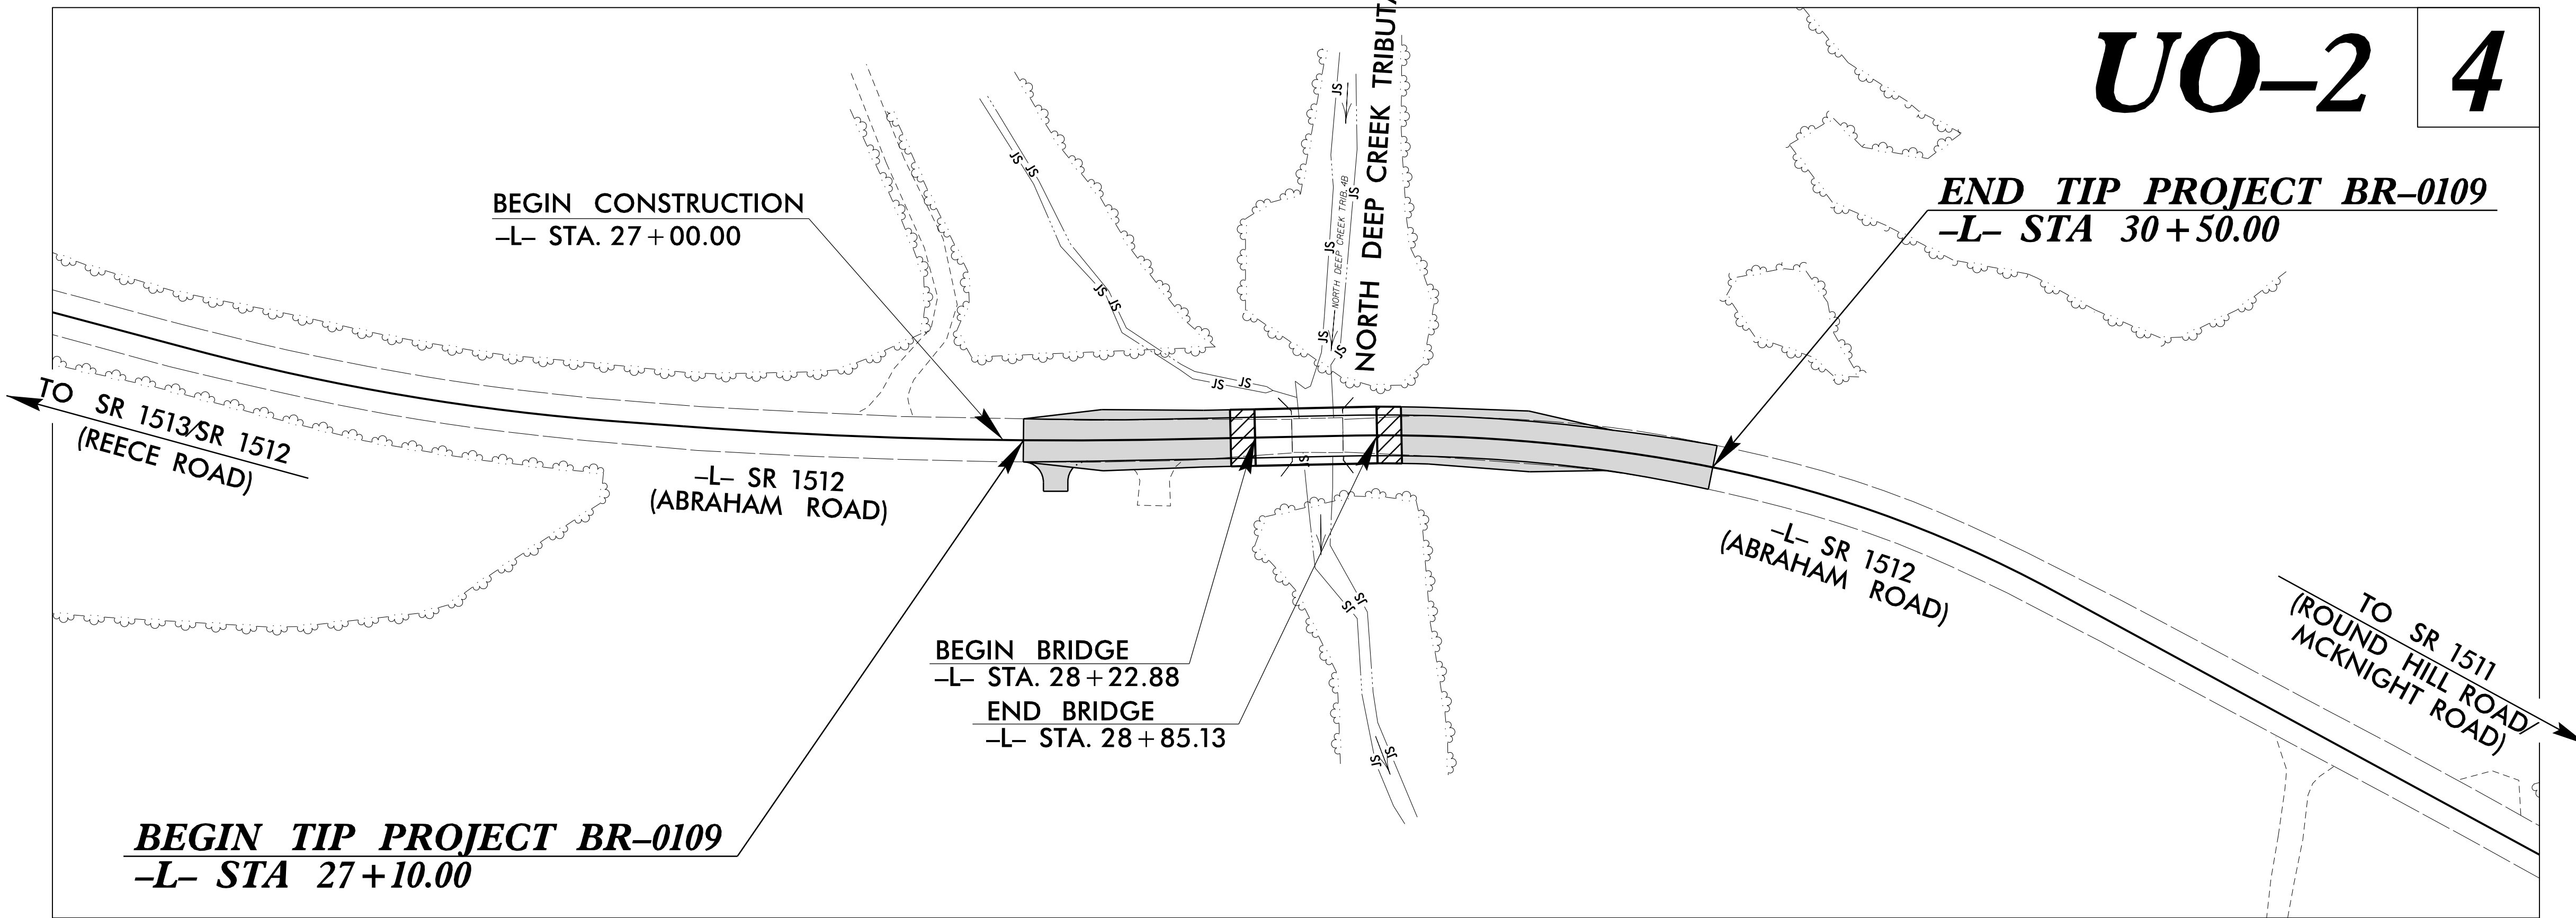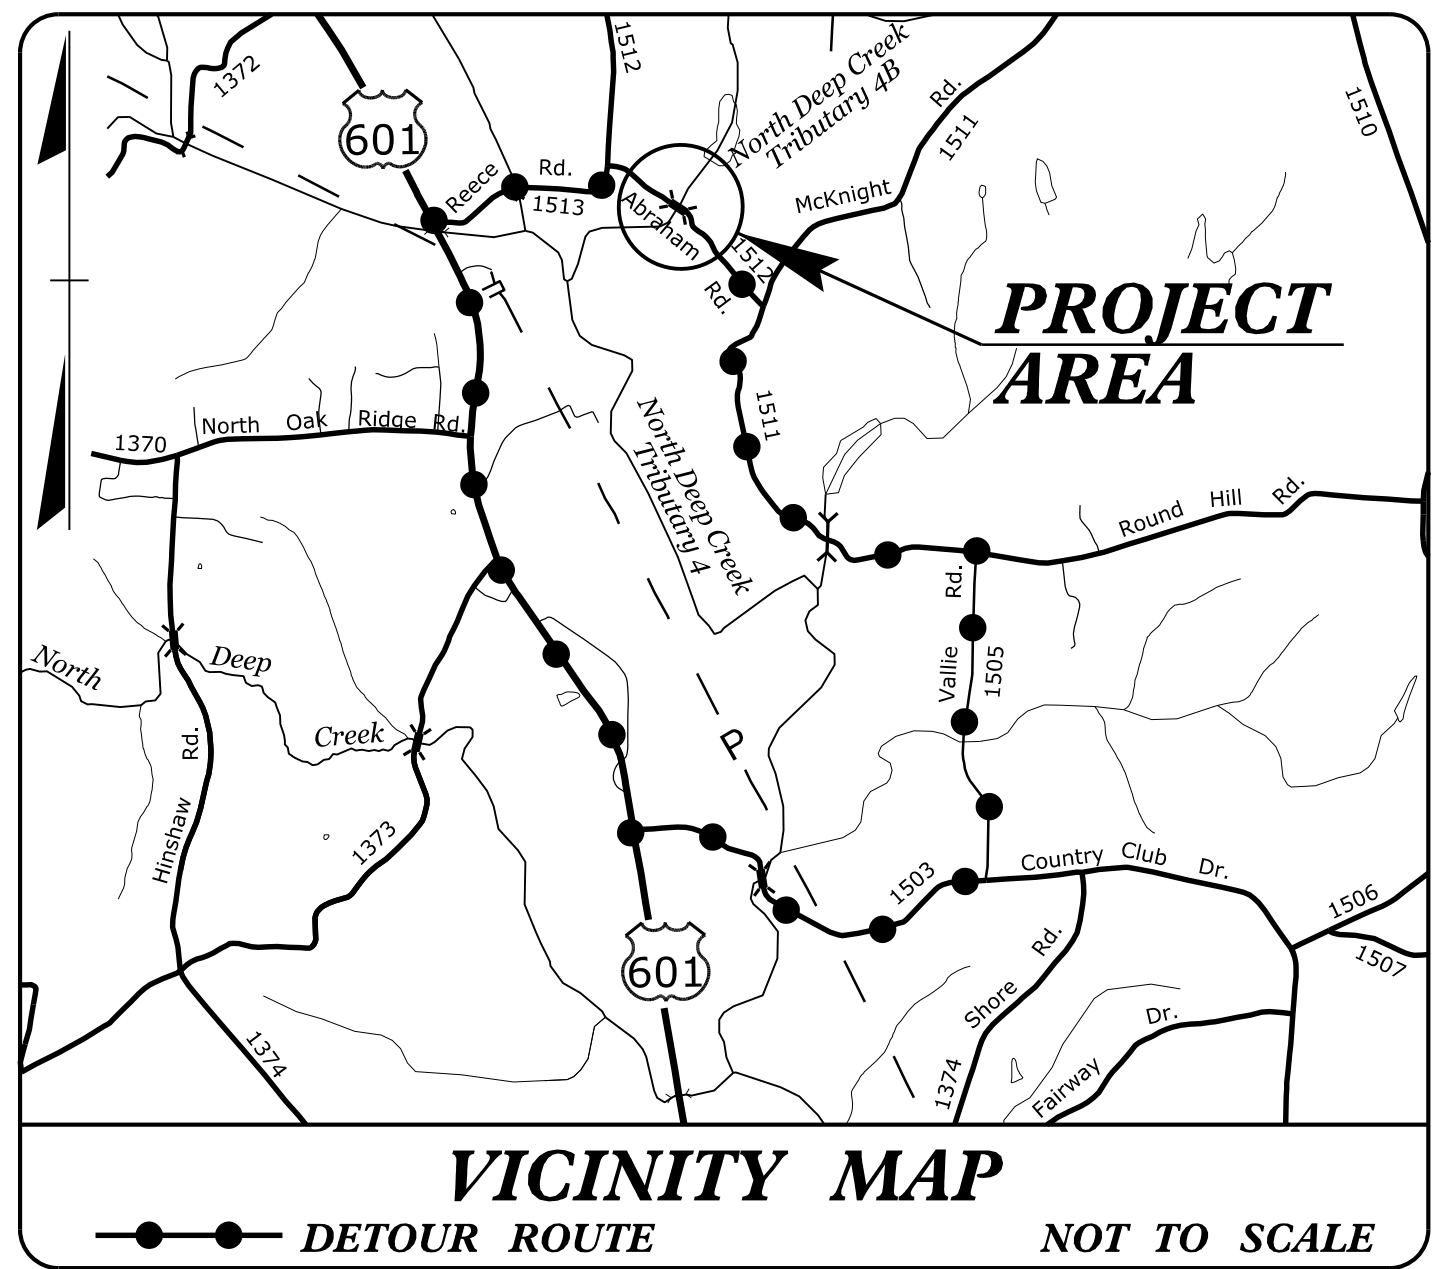

INDEX OF SHEETS

SHEET NO.:	DESCRIPTION:
UO-1	TITLE SHEET
UO-2	UBO PLAN SHEET

UTILITY OWNERS WITH CONFLICTS

(A) GAS - FRONTIER NATURAL GAS COMPANY
--

PREPARED IN THE OFFICE OF:

KCI
KCI Associates of N.C., P.A.
4505 Falls of Neuse Road, Suite 400
Raleigh, NC 27609
Phone (919) 783-9214
Fax (919) 783-9266


JOHN FAISON UTILITY PROJECT MANAGER
DANIEL ALLEN PROJECT UTILITY DESIGNER

**DIVISION OF HIGHWAYS
UTILITIES UNIT**
1555 MAIL SERVICES CENTER
RALEIGH, NC 27699-1555
PHONE (919) 707-5690
FAX (919) 250-4151

MICHAEL BRIGHT WESTERN UTILITIES MANAGER
SUNIL C. SINGH UTILITY COORDINATOR
SUSAN HUFFMAN DIVISION UTILITY COORDINATOR

UTILITIES BY OTHERS

NOTE:
 ALL PROPOSED UTILITY WORK SHOWN ON THIS SHEET WILL BE DONE BY OTHERS. NO PAYMENT WILL BE MADE TO THE CONTRACTOR FOR PROPOSED UTILITY WORK SHOWN ON THIS SHEET.

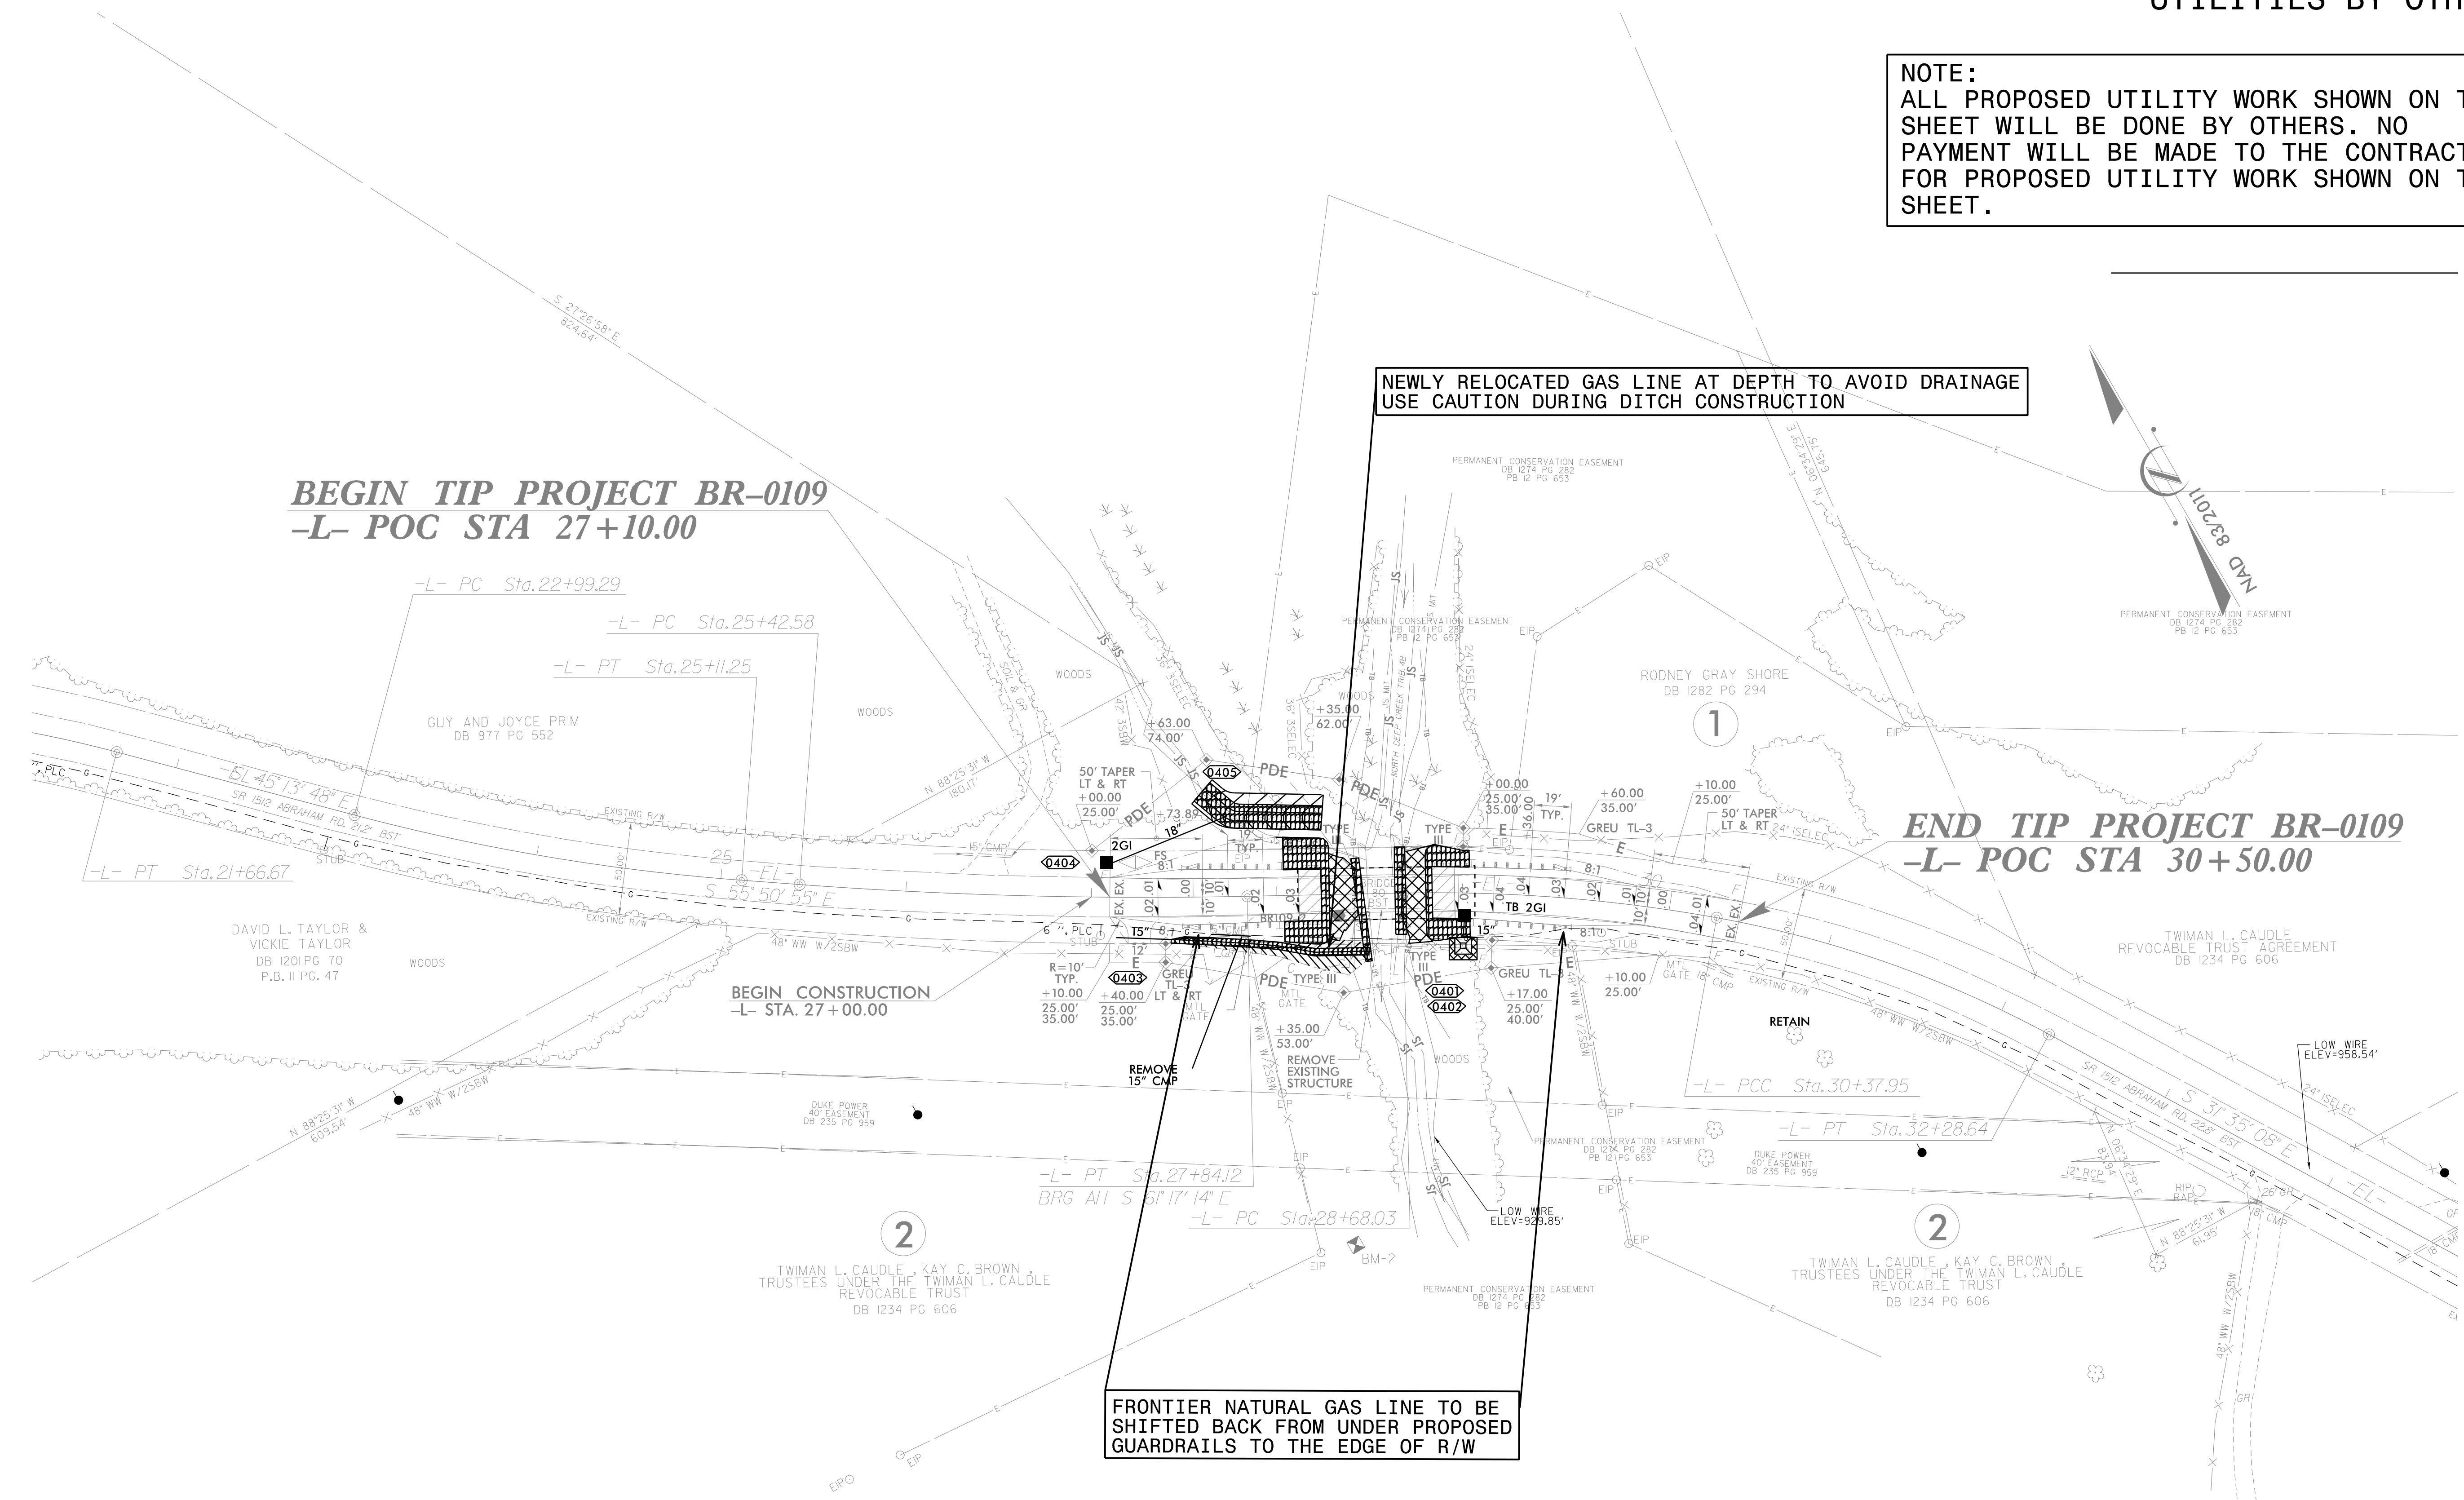

NEWLY RELOCATED GAS LINE AT DEPTH TO AVOID DRAINAGE
 USE CAUTION DURING DITCH CONSTRUCTION

FRONTIER NATURAL GAS LINE TO BE
 SHIFTED BACK FROM UNDER PROPOSED
 GUARDRAILS TO THE EDGE OF R/W

BEGIN TIP PROJECT BR-0109
-L- POC STA 27+10.00

END TIP PROJECT BR-0109
-L- POC STA 30+50.00

BEGIN CONSTRUCTION
-L- STA. 27+00.00

8/17/99
 06-MAY-2022 15:31
 N:\2018\180364101-SMU\BR-0109-ut-utilities\BR-0109-ut-rd\04_U002.psh.dgn
 USER:SERNAME