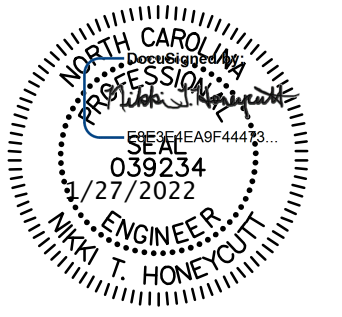
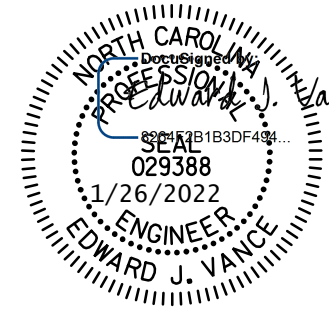



8/17/99

**STV** 100 Years  
 STV Engineers, Inc.  
 800 West Trade St., Suite 715  
 Charlotte, NC 28202  
 NC License Number F-0991

PROJECT REFERENCE NO. B-5810		SHEET NO. 2B-3	
RW SHEET NO.			
ROADWAY DESIGN ENGINEER		HYDRAULICS ENGINEER	
 THOMAS L. PRICE ENGINEER 039234 1/27/2022		 EDWARD J. VAN NIEUWENHUIZE ENGINEER 029368 1/26/2022	
<b>DOCUMENT NOT CONSIDERED FINAL UNLESS ALL SIGNATURES COMPLETED</b>			

MATCHLINE -XL- STA 20+80 (SHEET 2B-2)

MATCHLINE -XL- STA 25+80 (SHEET 2B-4)

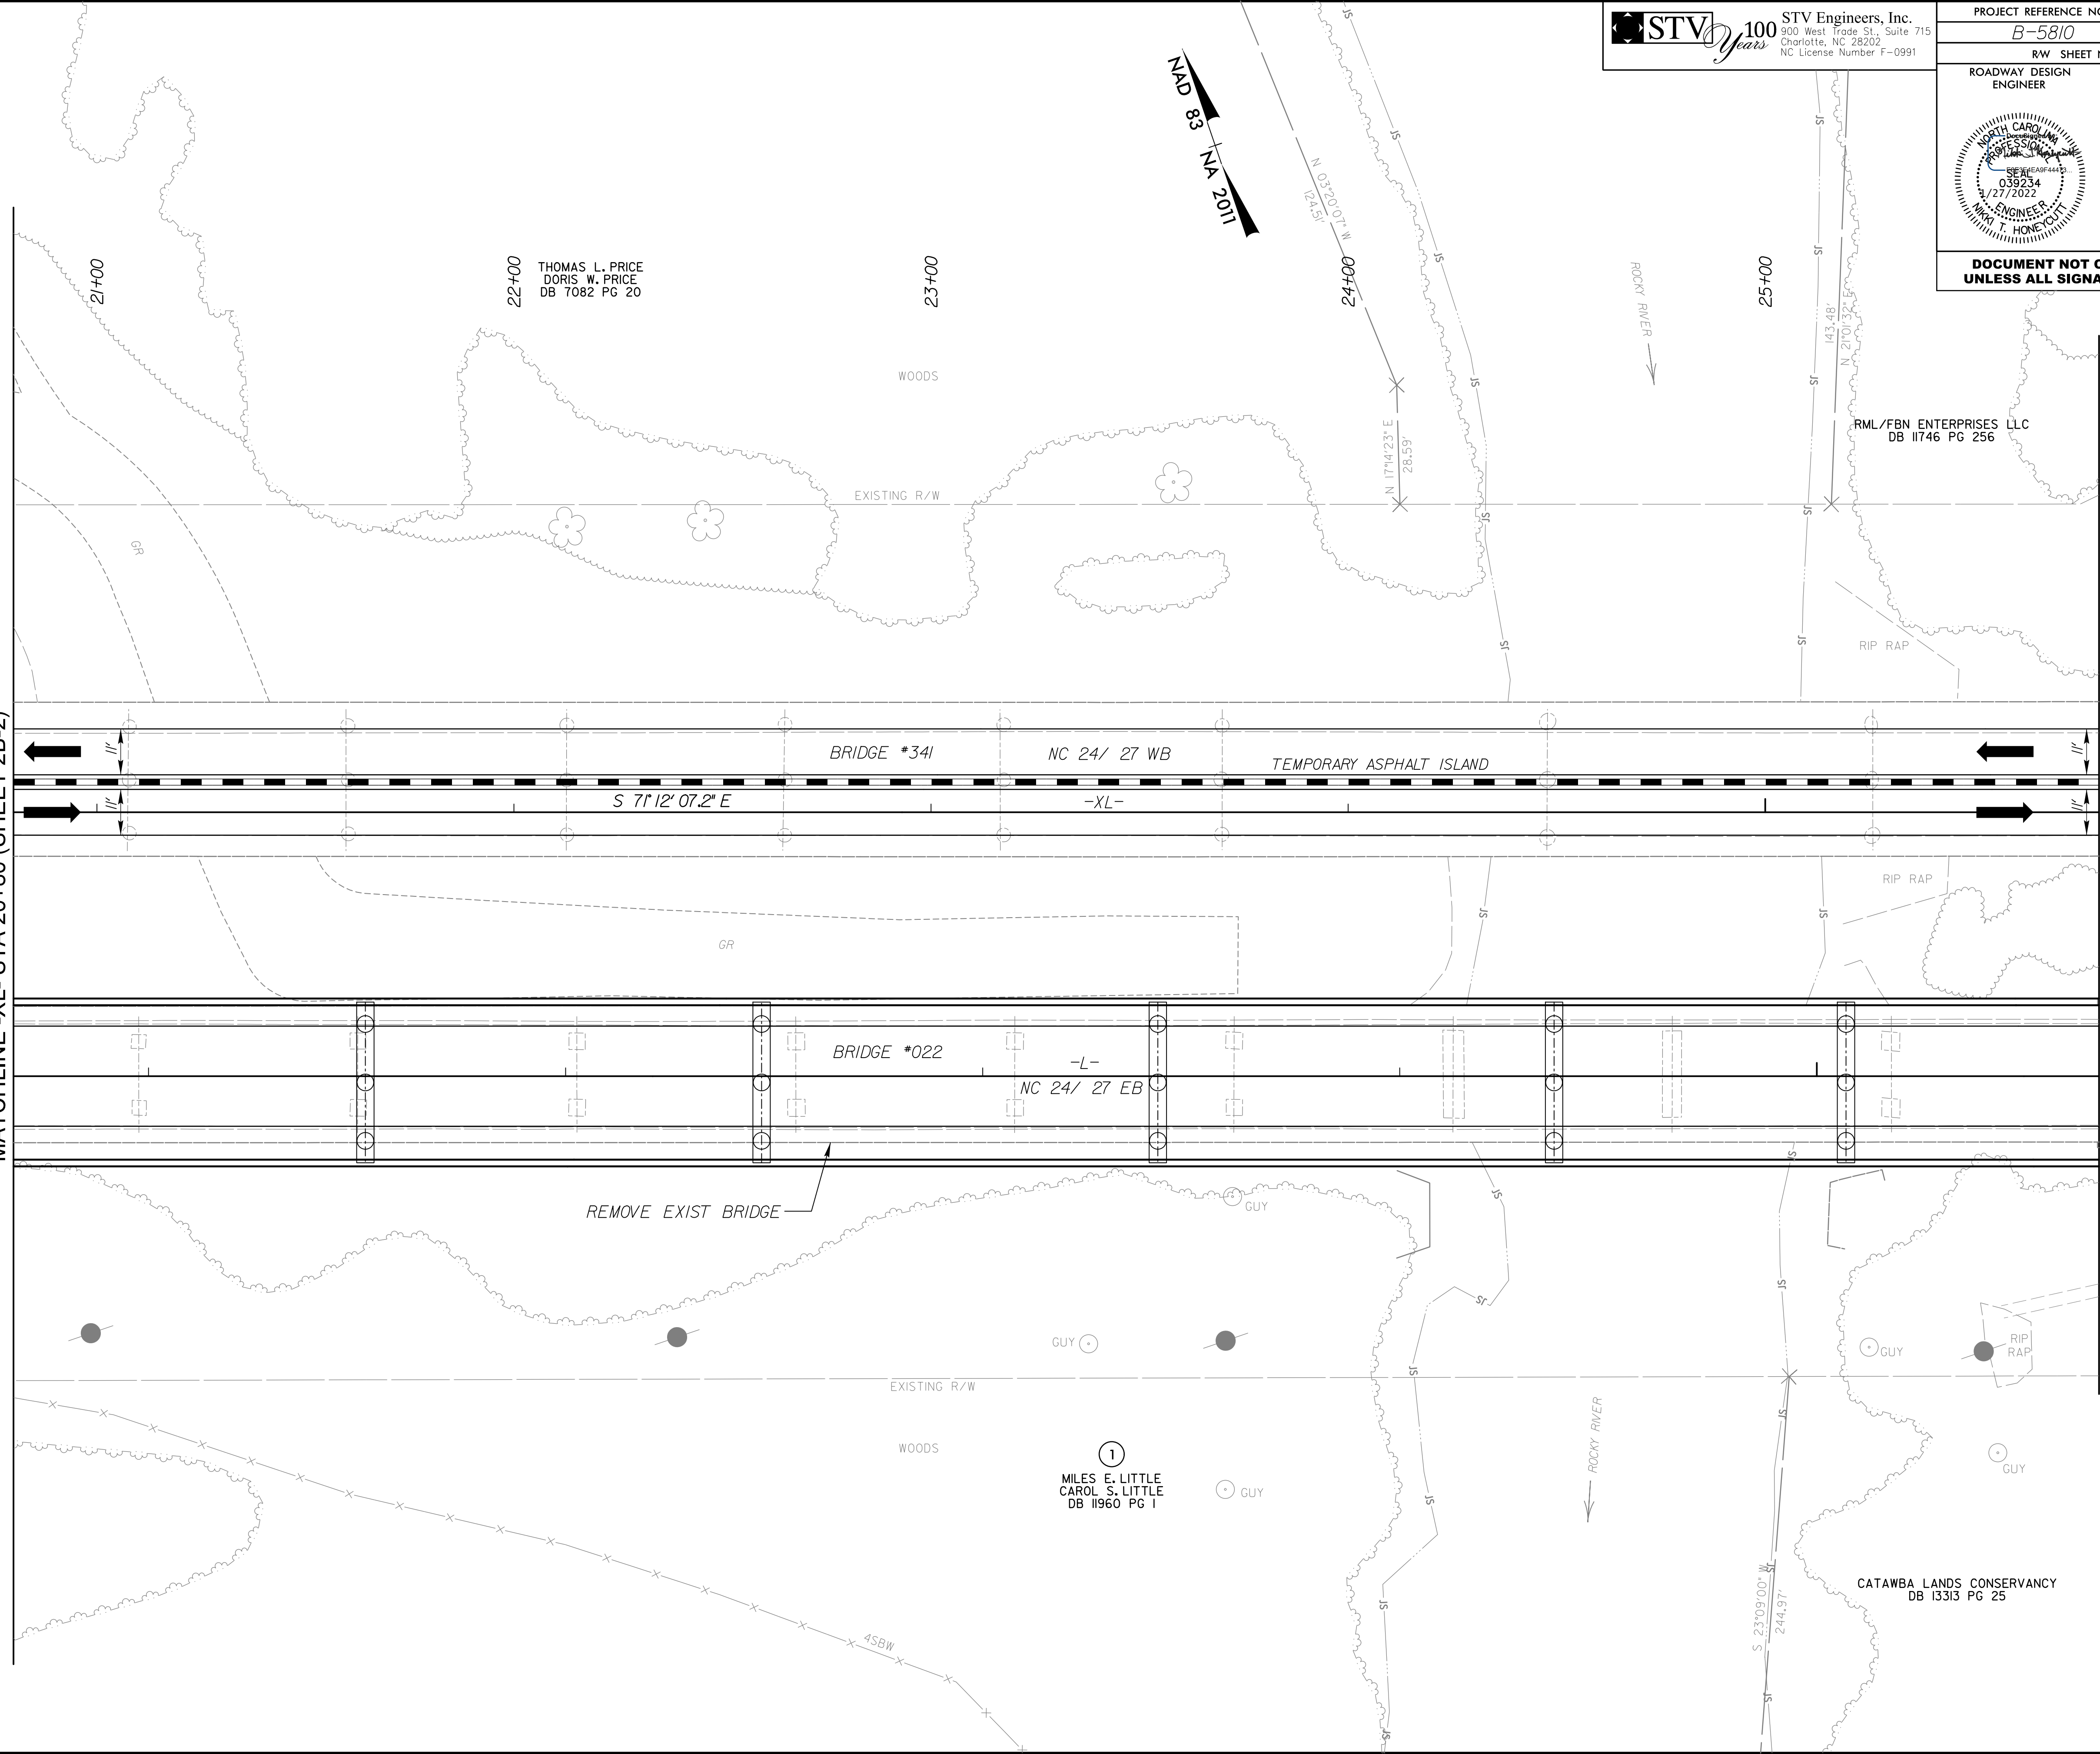

22+00 THOMAS L. PRICE  
DORIS W. PRICE  
DB 7082 PG 20

RML/FBN ENTERPRISES LLC  
DB 11746 PG 256

1  
MILES E. LITTLE  
CAROL S. LITTLE  
DB 11960 PG 1

CATAWBA LANDS CONSERVANCY  
DB 13313 PG 25

1/26/2022  
I:\Projects\proj\sh\t\B5810\_rdy\_psh\2B-3.dgn  
Moore