
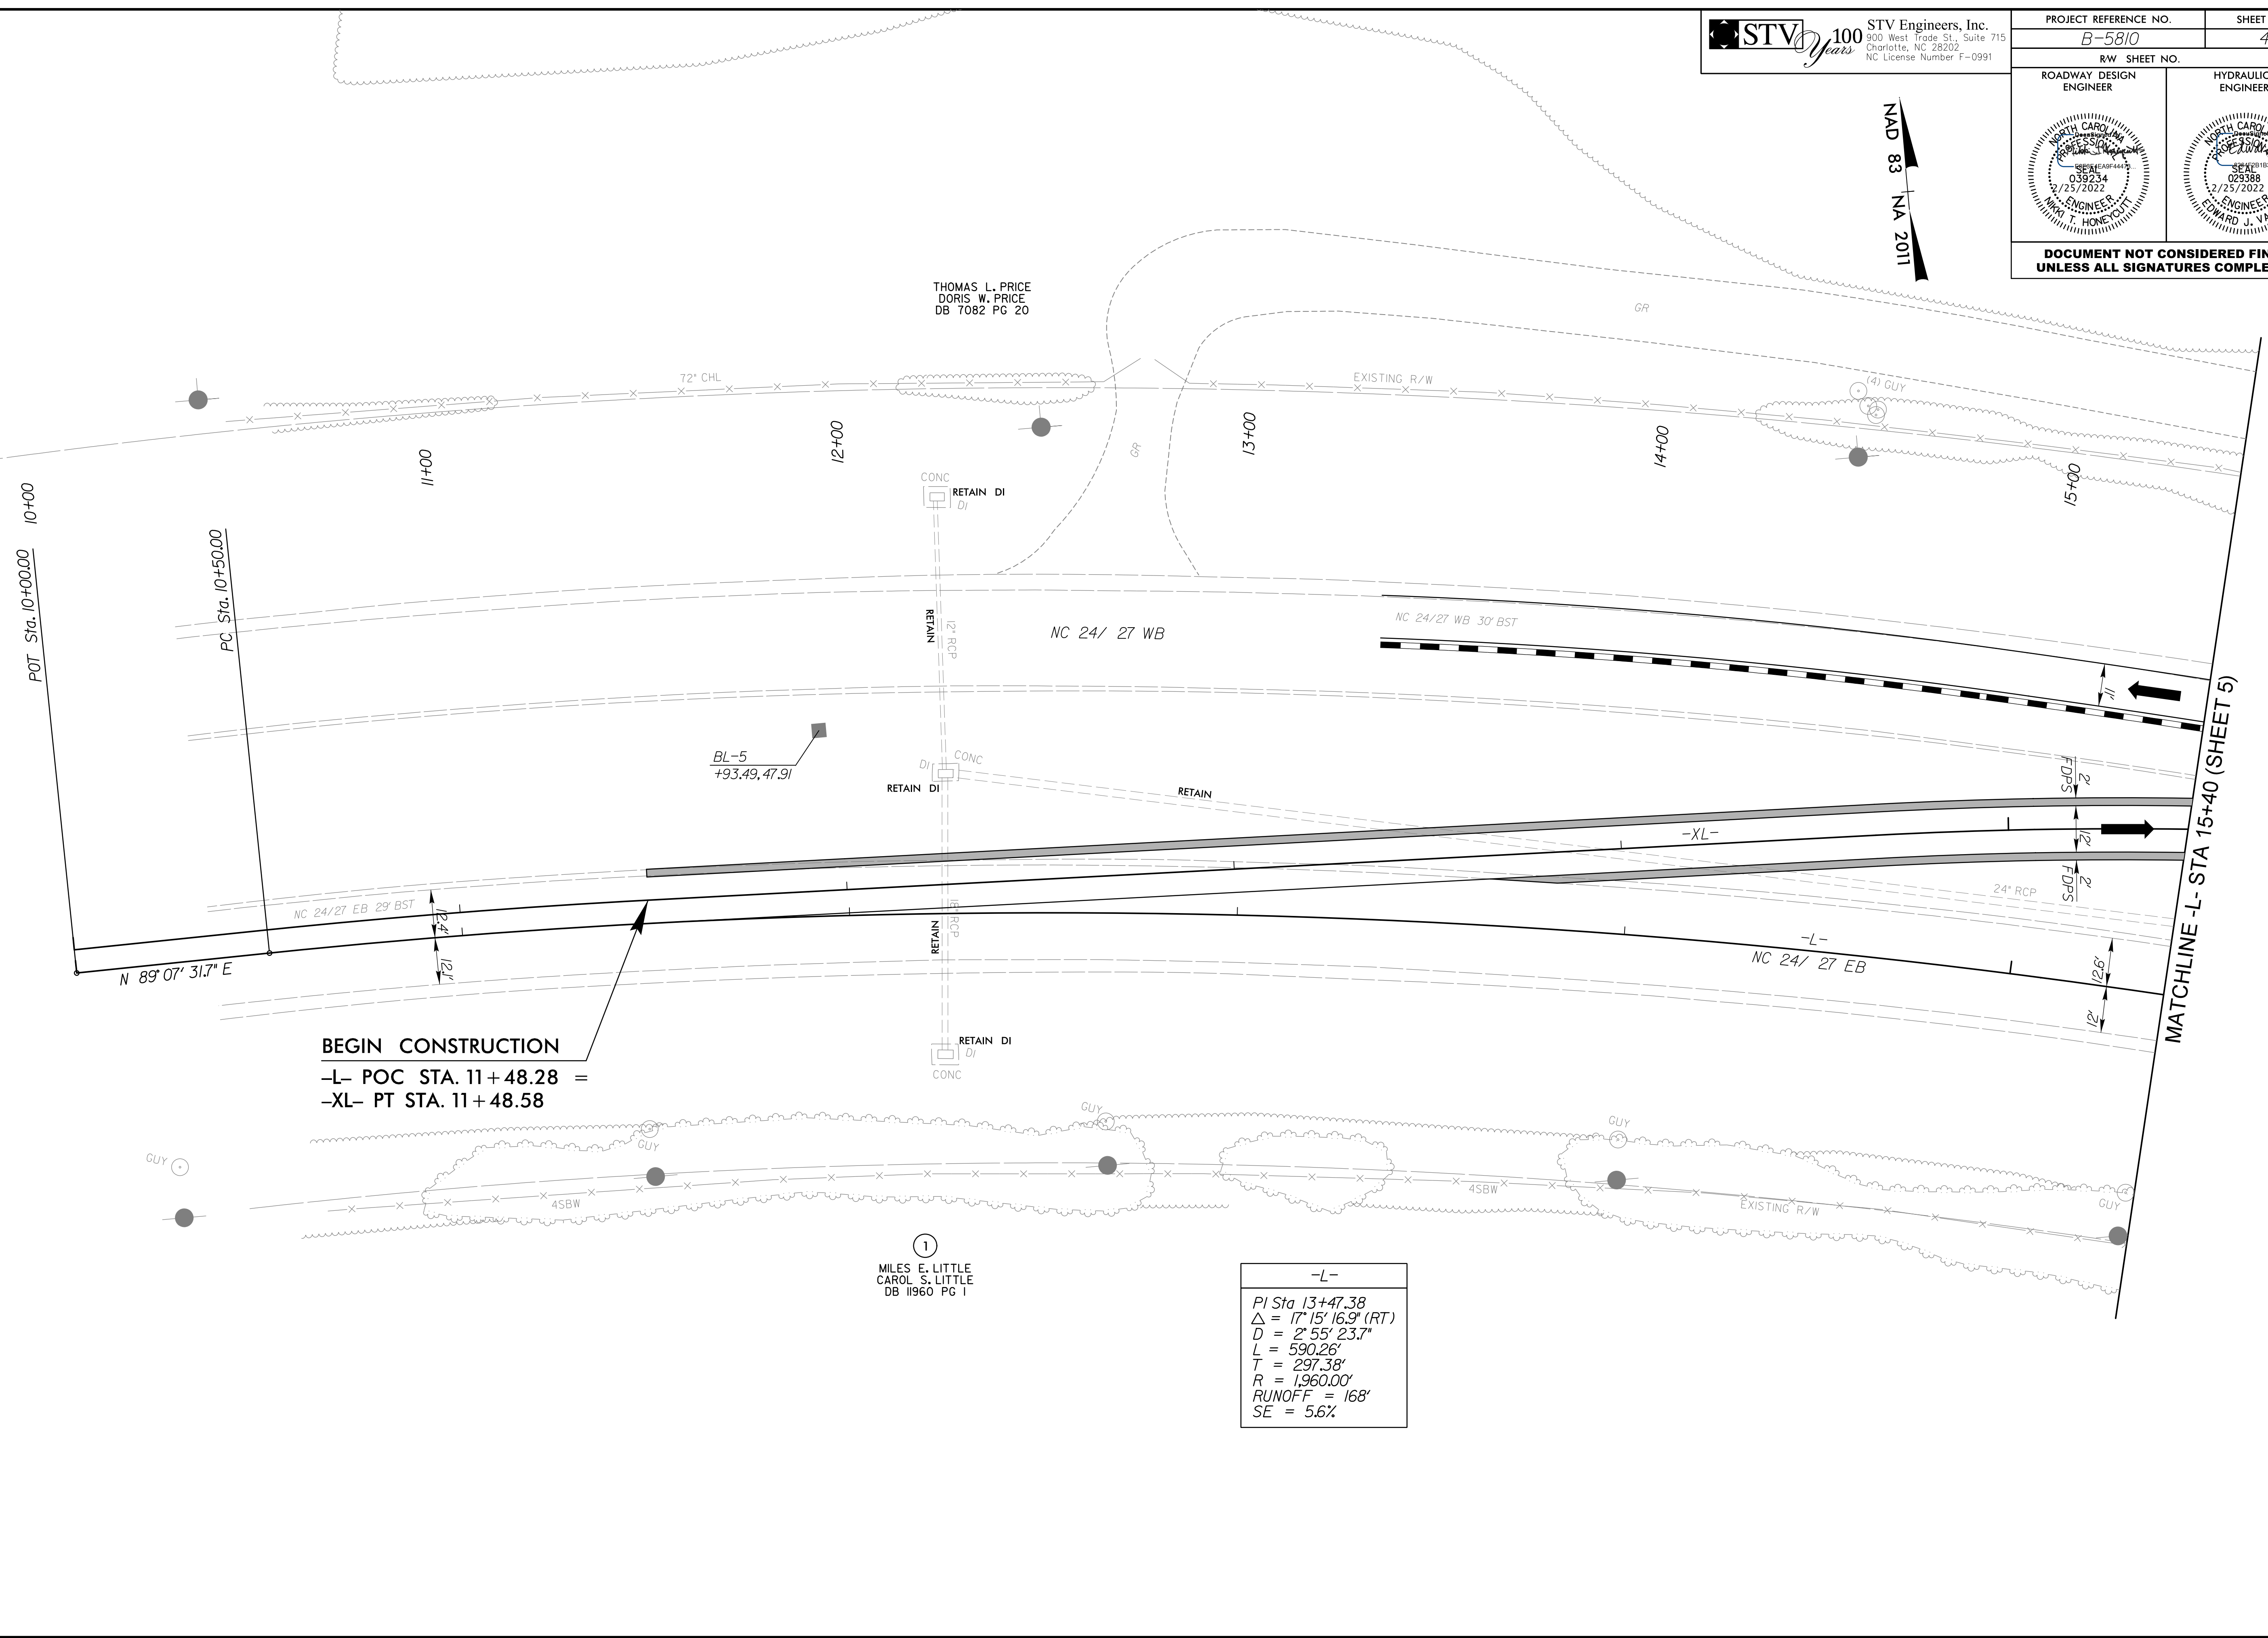


8/17/99

STV 100 Years
 STV Engineers, Inc.
 800 West Trade St., Suite 715
 Charlotte, NC 28202
 NC License Number F-0991

PROJECT REFERENCE NO. B-5810		SHEET NO. 4
RW SHEET NO.		
ROADWAY DESIGN ENGINEER	HYDRAULICS ENGINEER	
DOCUMENT NOT CONSIDERED FINAL UNLESS ALL SIGNATURES COMPLETED		

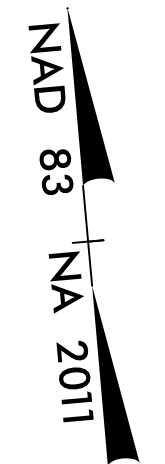

BEGIN CONSTRUCTION
 -L- POC STA. 11+48.28 =
 -XL- PT STA. 11+48.58

-L-

PI Sta 13+47.38
 $\Delta = 17' 15' 16.9''$ (RT)
 D = 2' 55' 23.7"
 L = 590.26'
 T = 297.38'
 R = 1,960.00'
 RUNOFF = 168'
 SE = 5.6%

2/25/2022
 C:\Users\j\proj\sh\B5810_rdy_psh04.dgn