


PROJECT REFERENCE NO. <i>B-5810</i>		SHEET NO. 6
RW SHEET NO.		
ROADWAY DESIGN ENGINEER	HYDRAULICS ENGINEER	
<b>DOCUMENT NOT CONSIDERED FINAL UNLESS ALL SIGNATURES COMPLETED</b>		

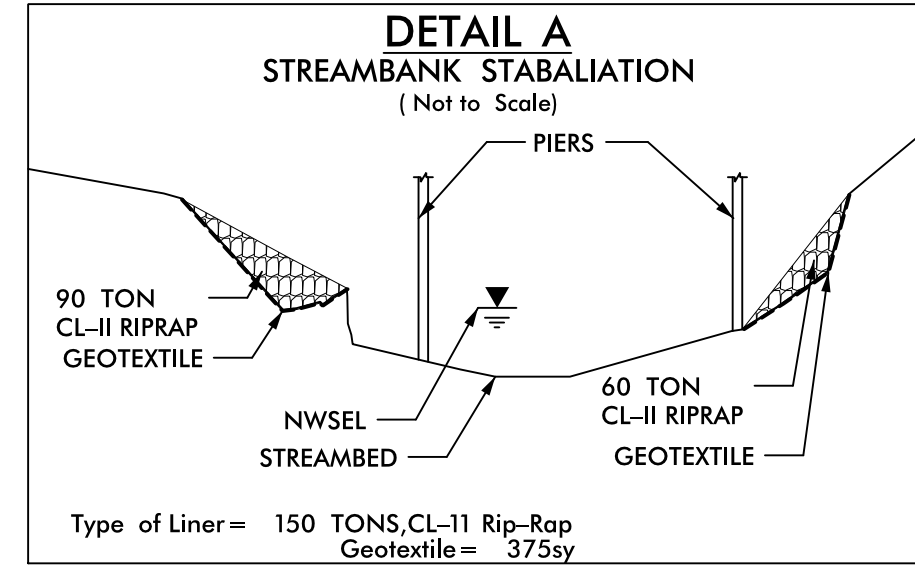

THOMAS L. PRICE  
 DORIS W. PRICE  
 DB 7082 PG 20

RML/FBN ENTERPRISES LLC  
 DB 11746 PG 256

1  
 MILES E. LITTLE  
 CAROL S. LITTLE  
 DB 11960 PG 1

CATAWBA LANDS CONSERVANCY  
 DB 13313 PG 25

SEE SHEET 10 FOR -L- PROFILE  
 SEE SHEET S-1 THRU S-36 FOR STRUCTURE PLANS

MATCHLINE -L- STA 20+60 (SHEET 5)

MATCHLINE -L- STA 25+60 (SHEET 7)

