


5/14/99

STV 100 Years
 STV Engineers, Inc.
 800 West Trade St., Suite 715
 Charlotte, NC 28202
 NC License Number F-0991

PROJECT REFERENCE NO. <i>B-5810</i>	SHEET NO. <i>11</i>
ROADWAY DESIGN ENGINEER	HYDRAULICS ENGINEER
DOCUMENT NOT CONSIDERED FINAL UNLESS ALL SIGNATURES COMPLETED	

-L-

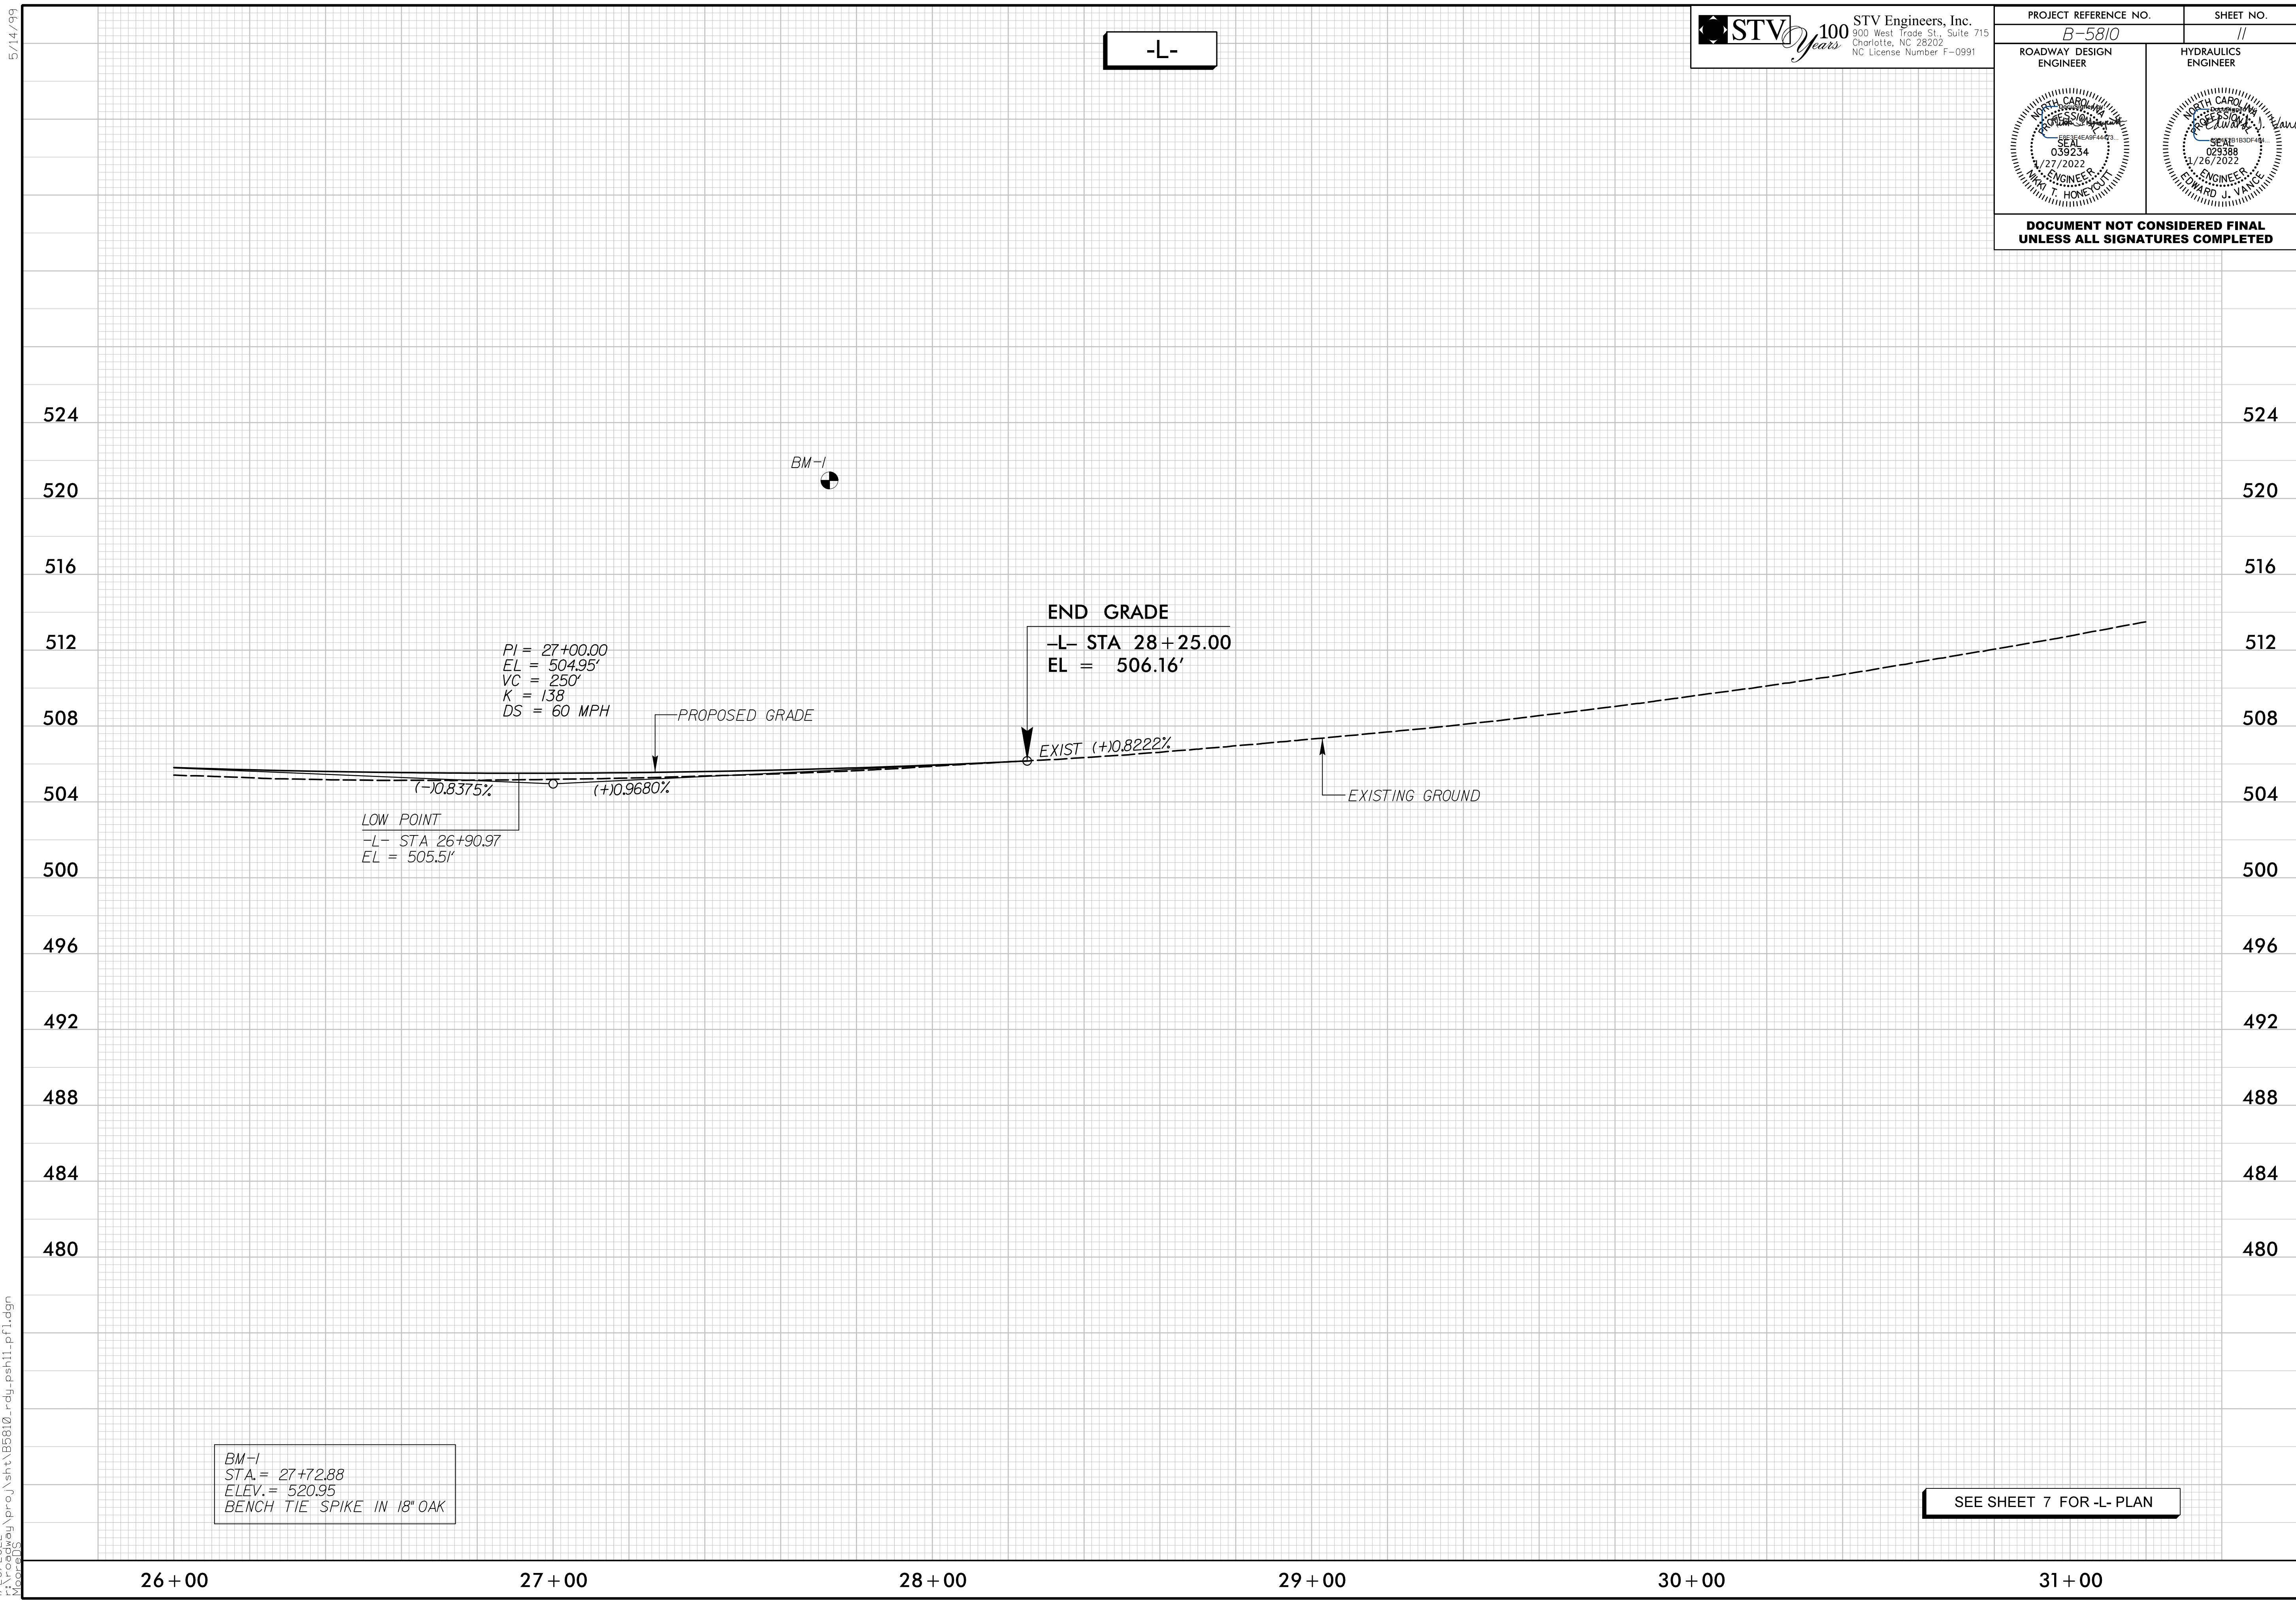

SEE SHEET 7 FOR -L- PLAN

1/26/2022
I:\Projects\B5810\proj\shd\B5810_rdy_psh11.pfl.dgn