
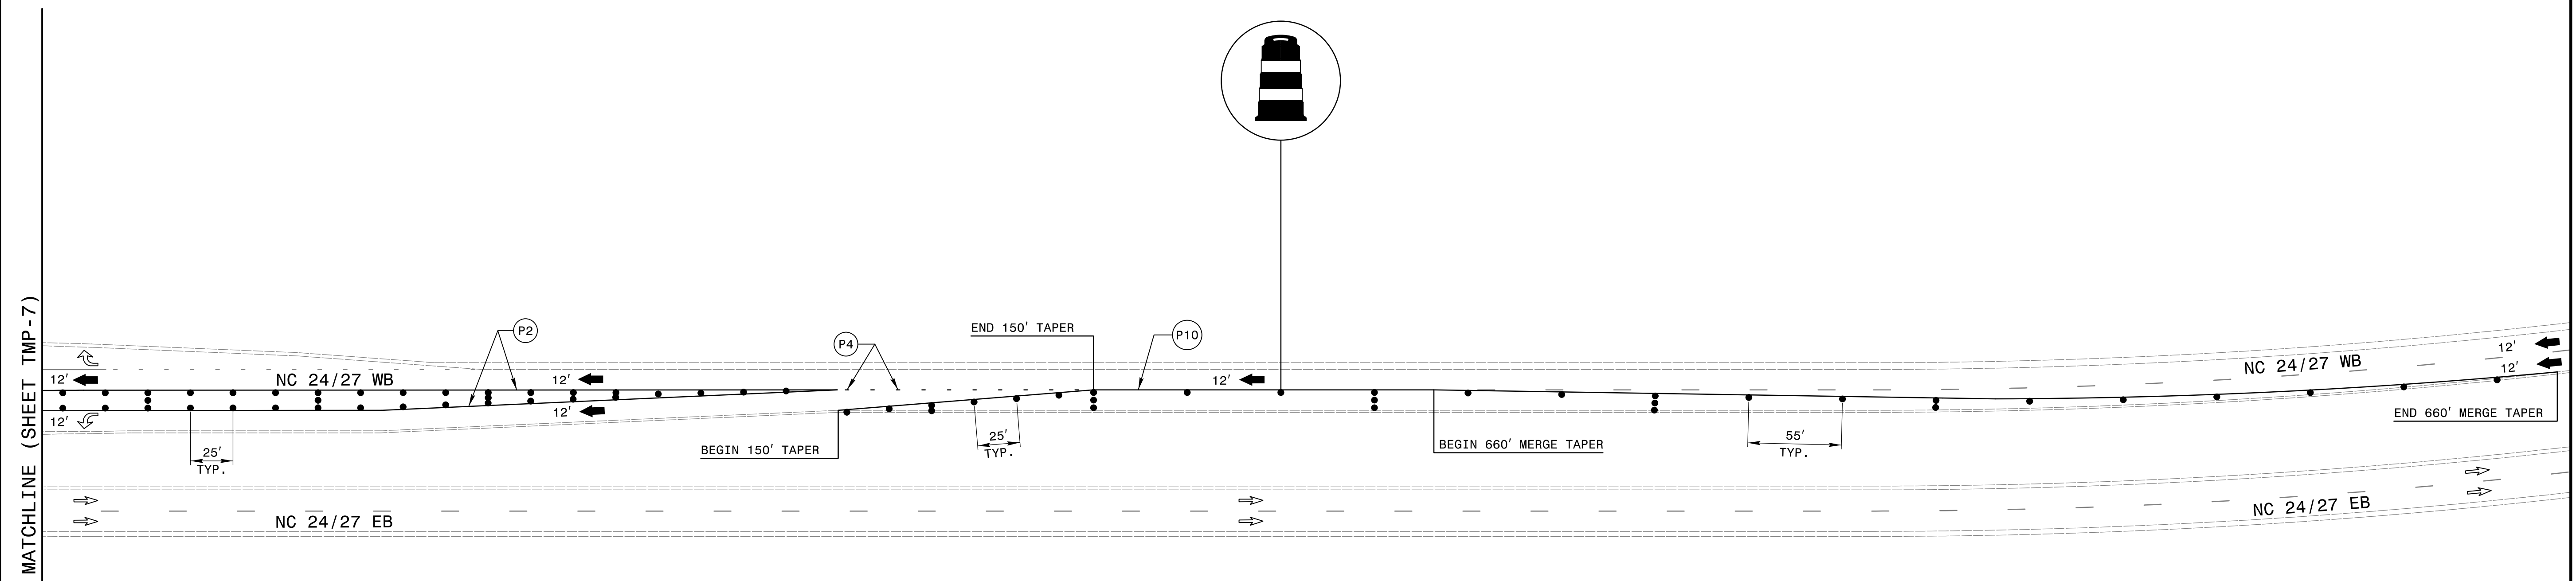


PROJ. REFERENCE NO.	SHEET NO.
B-5810	TMP-8

**STV** 100 Years  
 STV Engineers, Inc.  
 300 West Trade St., Suite 715  
 Charlotte, NC 28202  
 NC License Number F-0991

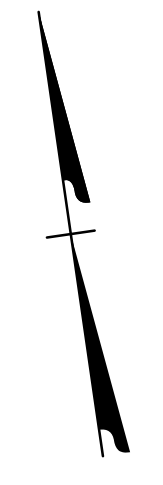

SEE ROADWAY STANDARD DRAWINGS 1101.03, SHEET 4 OF 9 FOR  
 ADVANCE SIGNAGE AND TEMPORARY TRAFFIC CONTROL DEVICES.  
 (L=660'; 55 MPH)

3/4/2022  
 R:\TrafficControl\TCP\TCP\_SHT\B5810\_r\_dy\_TMP-08.dgn  
 MooreDS

APPROVED: DATE: 3/4/2022 SEAL 		TEMPORARY TRAFFIC CONTROL PHASE II DETAIL
DOCUMENT NOT CONSIDERED FINAL UNLESS ALL SIGNATURES COMPLETED		