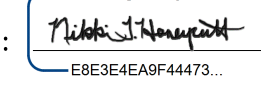



8/17/99

STV *100 Years* STV Engineers, Inc.
 900 West Trade St., Suite 715
 Charlotte, NC 28202
 NC License Number F-0991

TIP NO.	SHEET NO.
B-5810	PMP-1A

APPROVED: 
EBE3E4E8F44473...
 DATE: 2/14/2022

SEAL



**DOCUMENT NOT CONSIDERED FINAL
UNLESS ALL SIGNATURES COMPLETED**

FINAL PAVEMENT MARKING SCHEDULE

<u>SYMBOL</u>	<u>DESCRIPTION</u>
	THERMOPLASTIC (4", 90 MIL)
T1	WHITE EDGE LINE
T3	10' WHITE SKIP
T10	YELLOW EDGE LINE
	COLD APPLIED PLASTIC (4", TYPE II)
C1	WHITE EDGE LINE
C3	10' WHITE SKIP
C10	YELLOW EDGE LINE
	PAVEMENT RAISED MARKER
MA	PERMANENT RAISED MARKER - YELLOW AND YELLOW

2/14/2022
 R:\Roadway\Pr-oj\FMP\SH\NB8810_FMP-1A.dgn
 User: hines