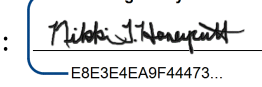



8/17/99

STV 100 Years
 STV Engineers, Inc.
 900 West Trade St., Suite 715
 Charlotte, NC 28202
 NC License Number F-0991




TIP NO. B-5810	SHEET NO. PMP-2
--------------------------	---------------------------

APPROVED: 
 DATE: 2/14/2022

SEAL

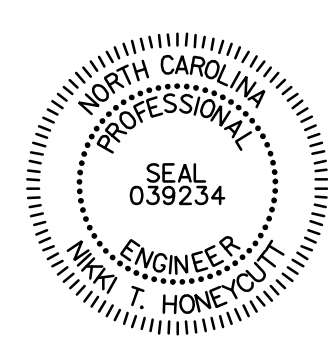

**DOCUMENT NOT CONSIDERED FINAL
 UNLESS ALL SIGNATURES COMPLETED**

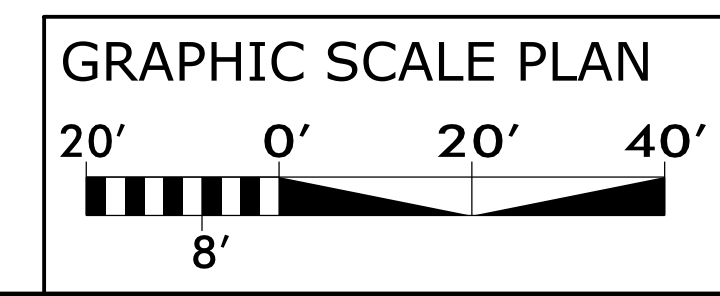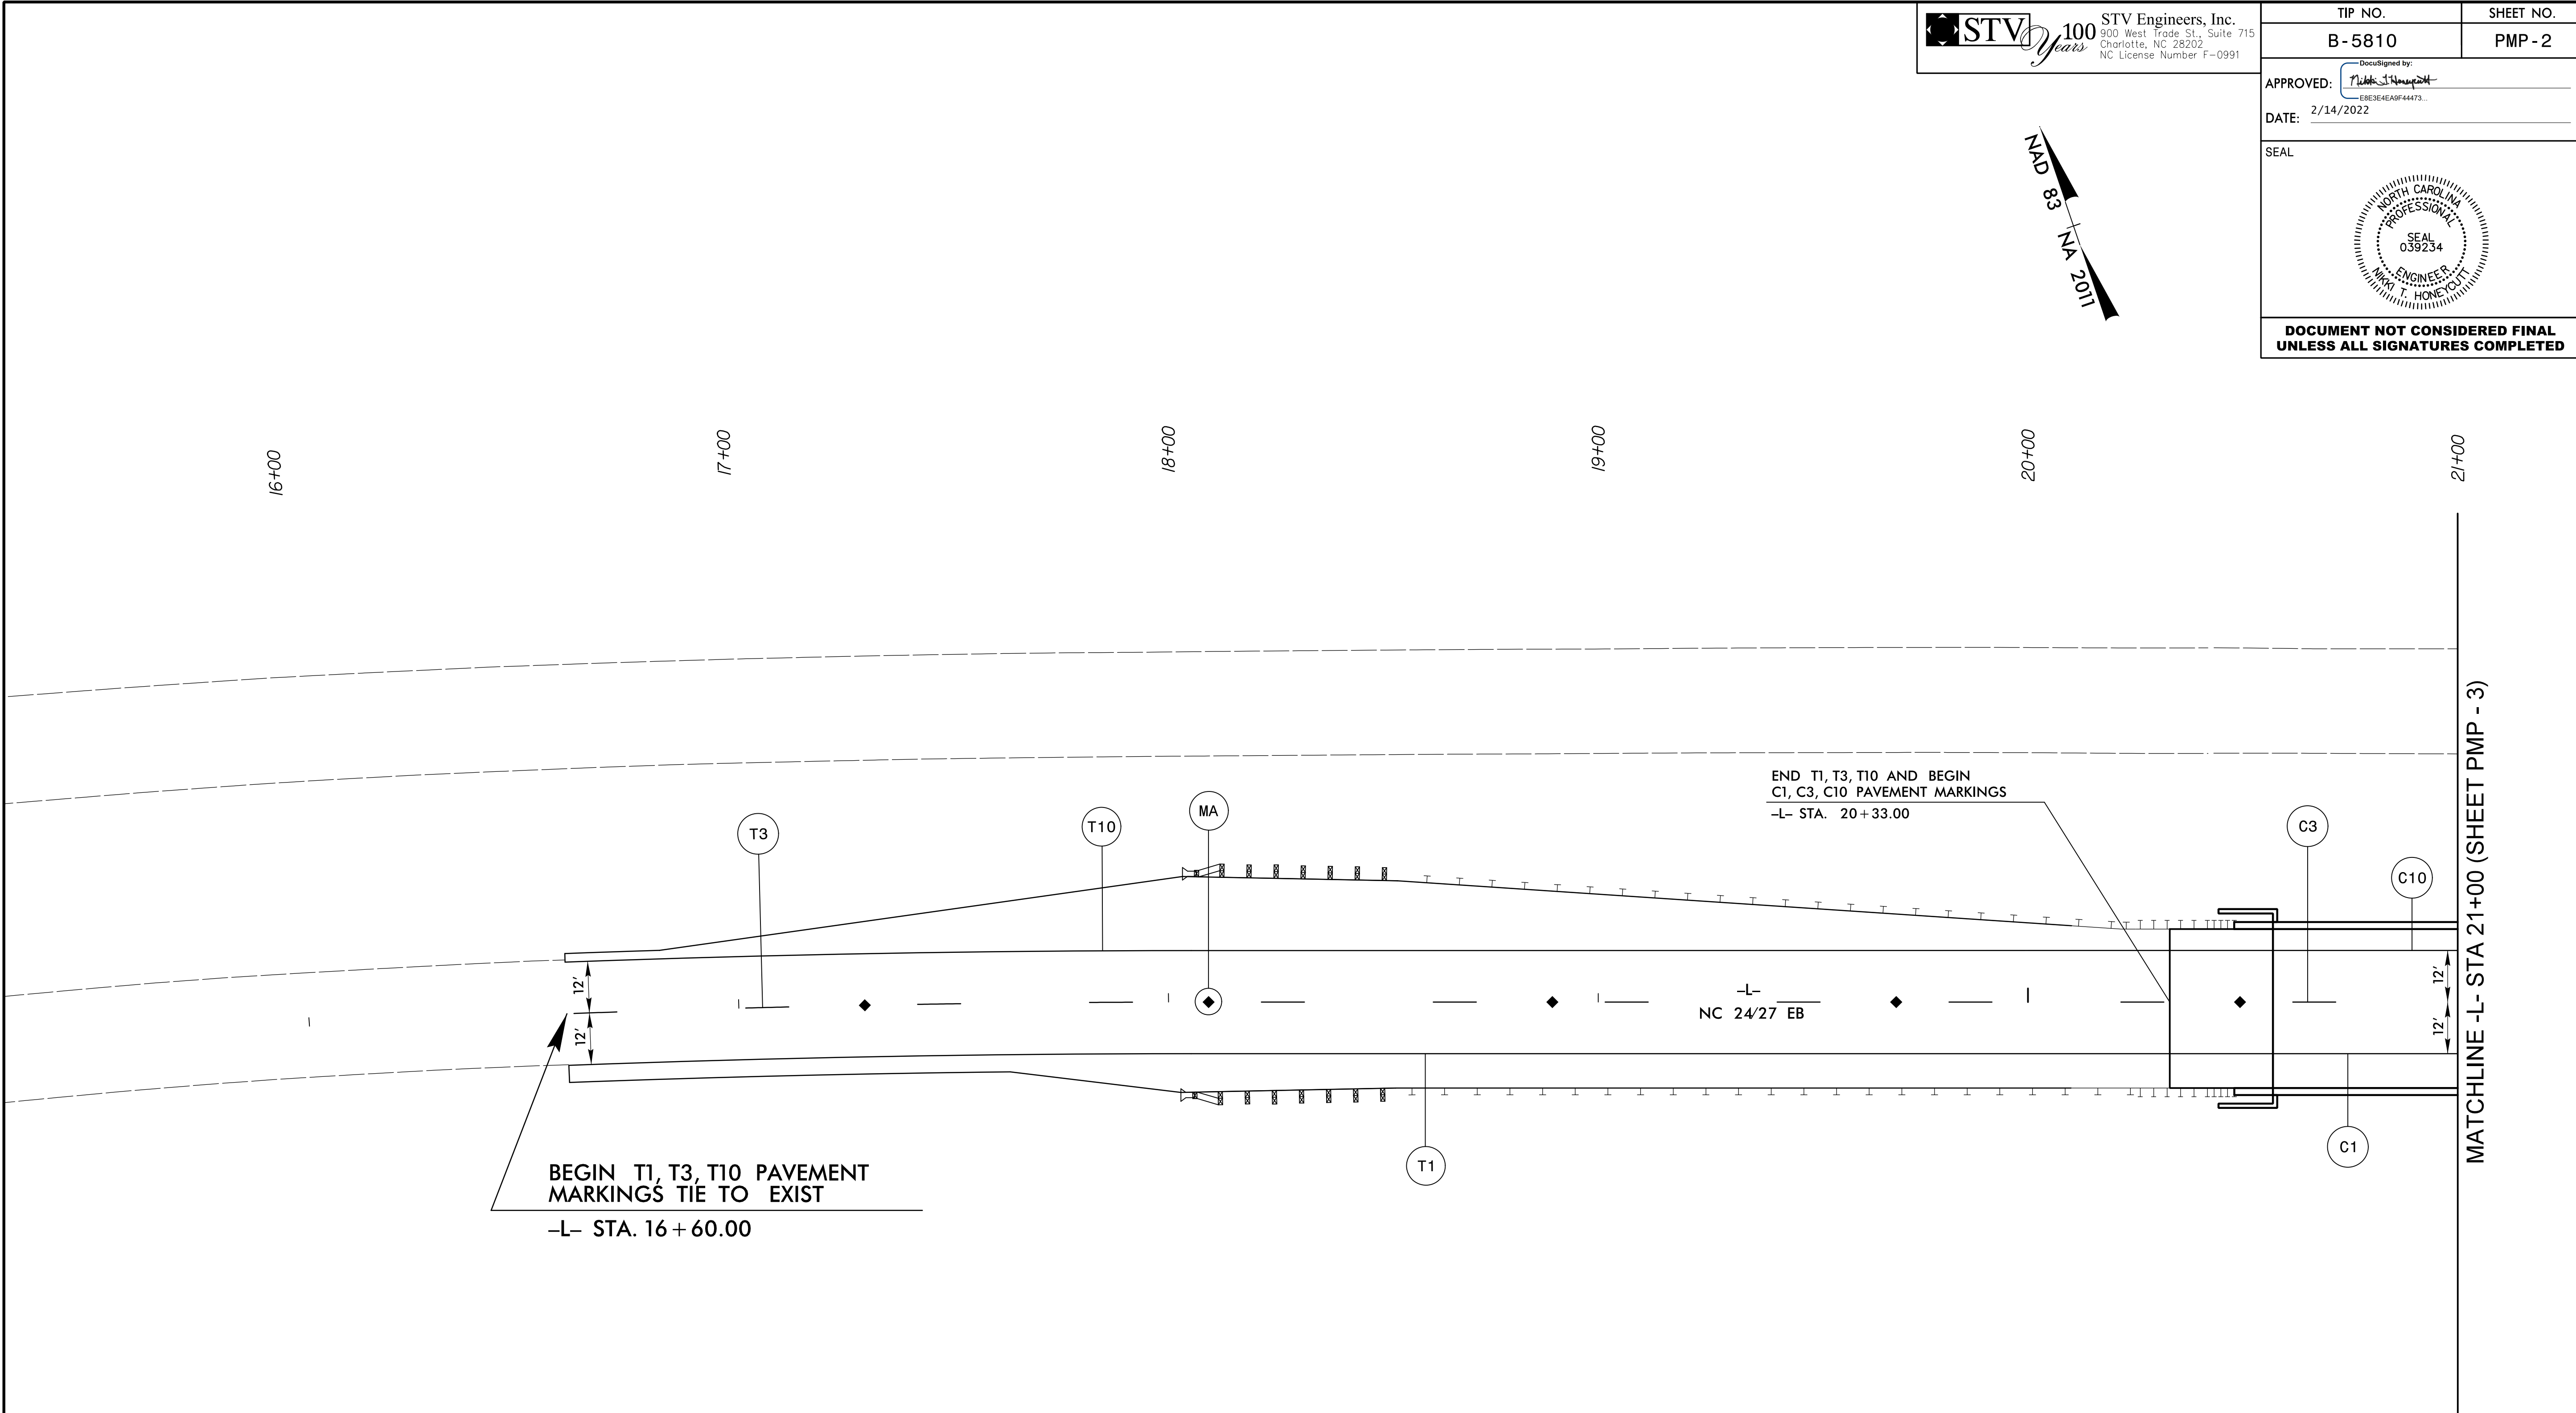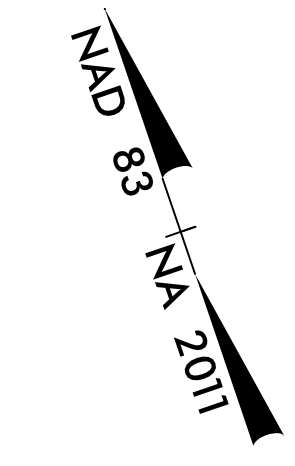

SEE PMP-1A FOR PAVEMENT MARKING SCHEDULE

PAVEMENT MARKING DETAIL

2/11/2022
 R:\Roadway\Projects\NCPMP\Sheet\NCPMP-2.dgn
 User: mjc