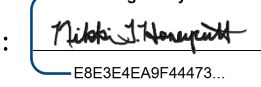



8/17/99

**STV** 100 Years  
 STV Engineers, Inc.  
 900 West Trade St., Suite 715  
 Charlotte, NC 28202  
 NC License Number F-0991




TIP NO. <b>B-5810</b>	SHEET NO. <b>PMP-3</b>
--------------------------	---------------------------

APPROVED:   
 DATE: 2/14/2022

SEAL



**DOCUMENT NOT CONSIDERED FINAL  
 UNLESS ALL SIGNATURES COMPLETED**

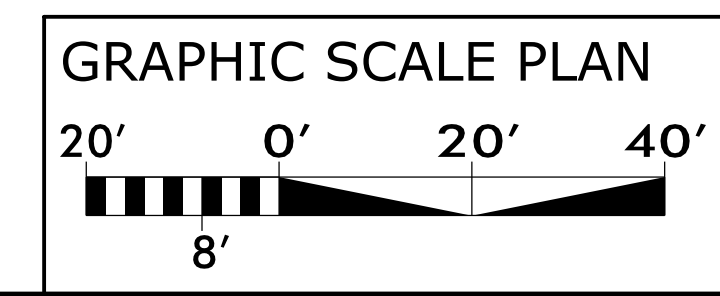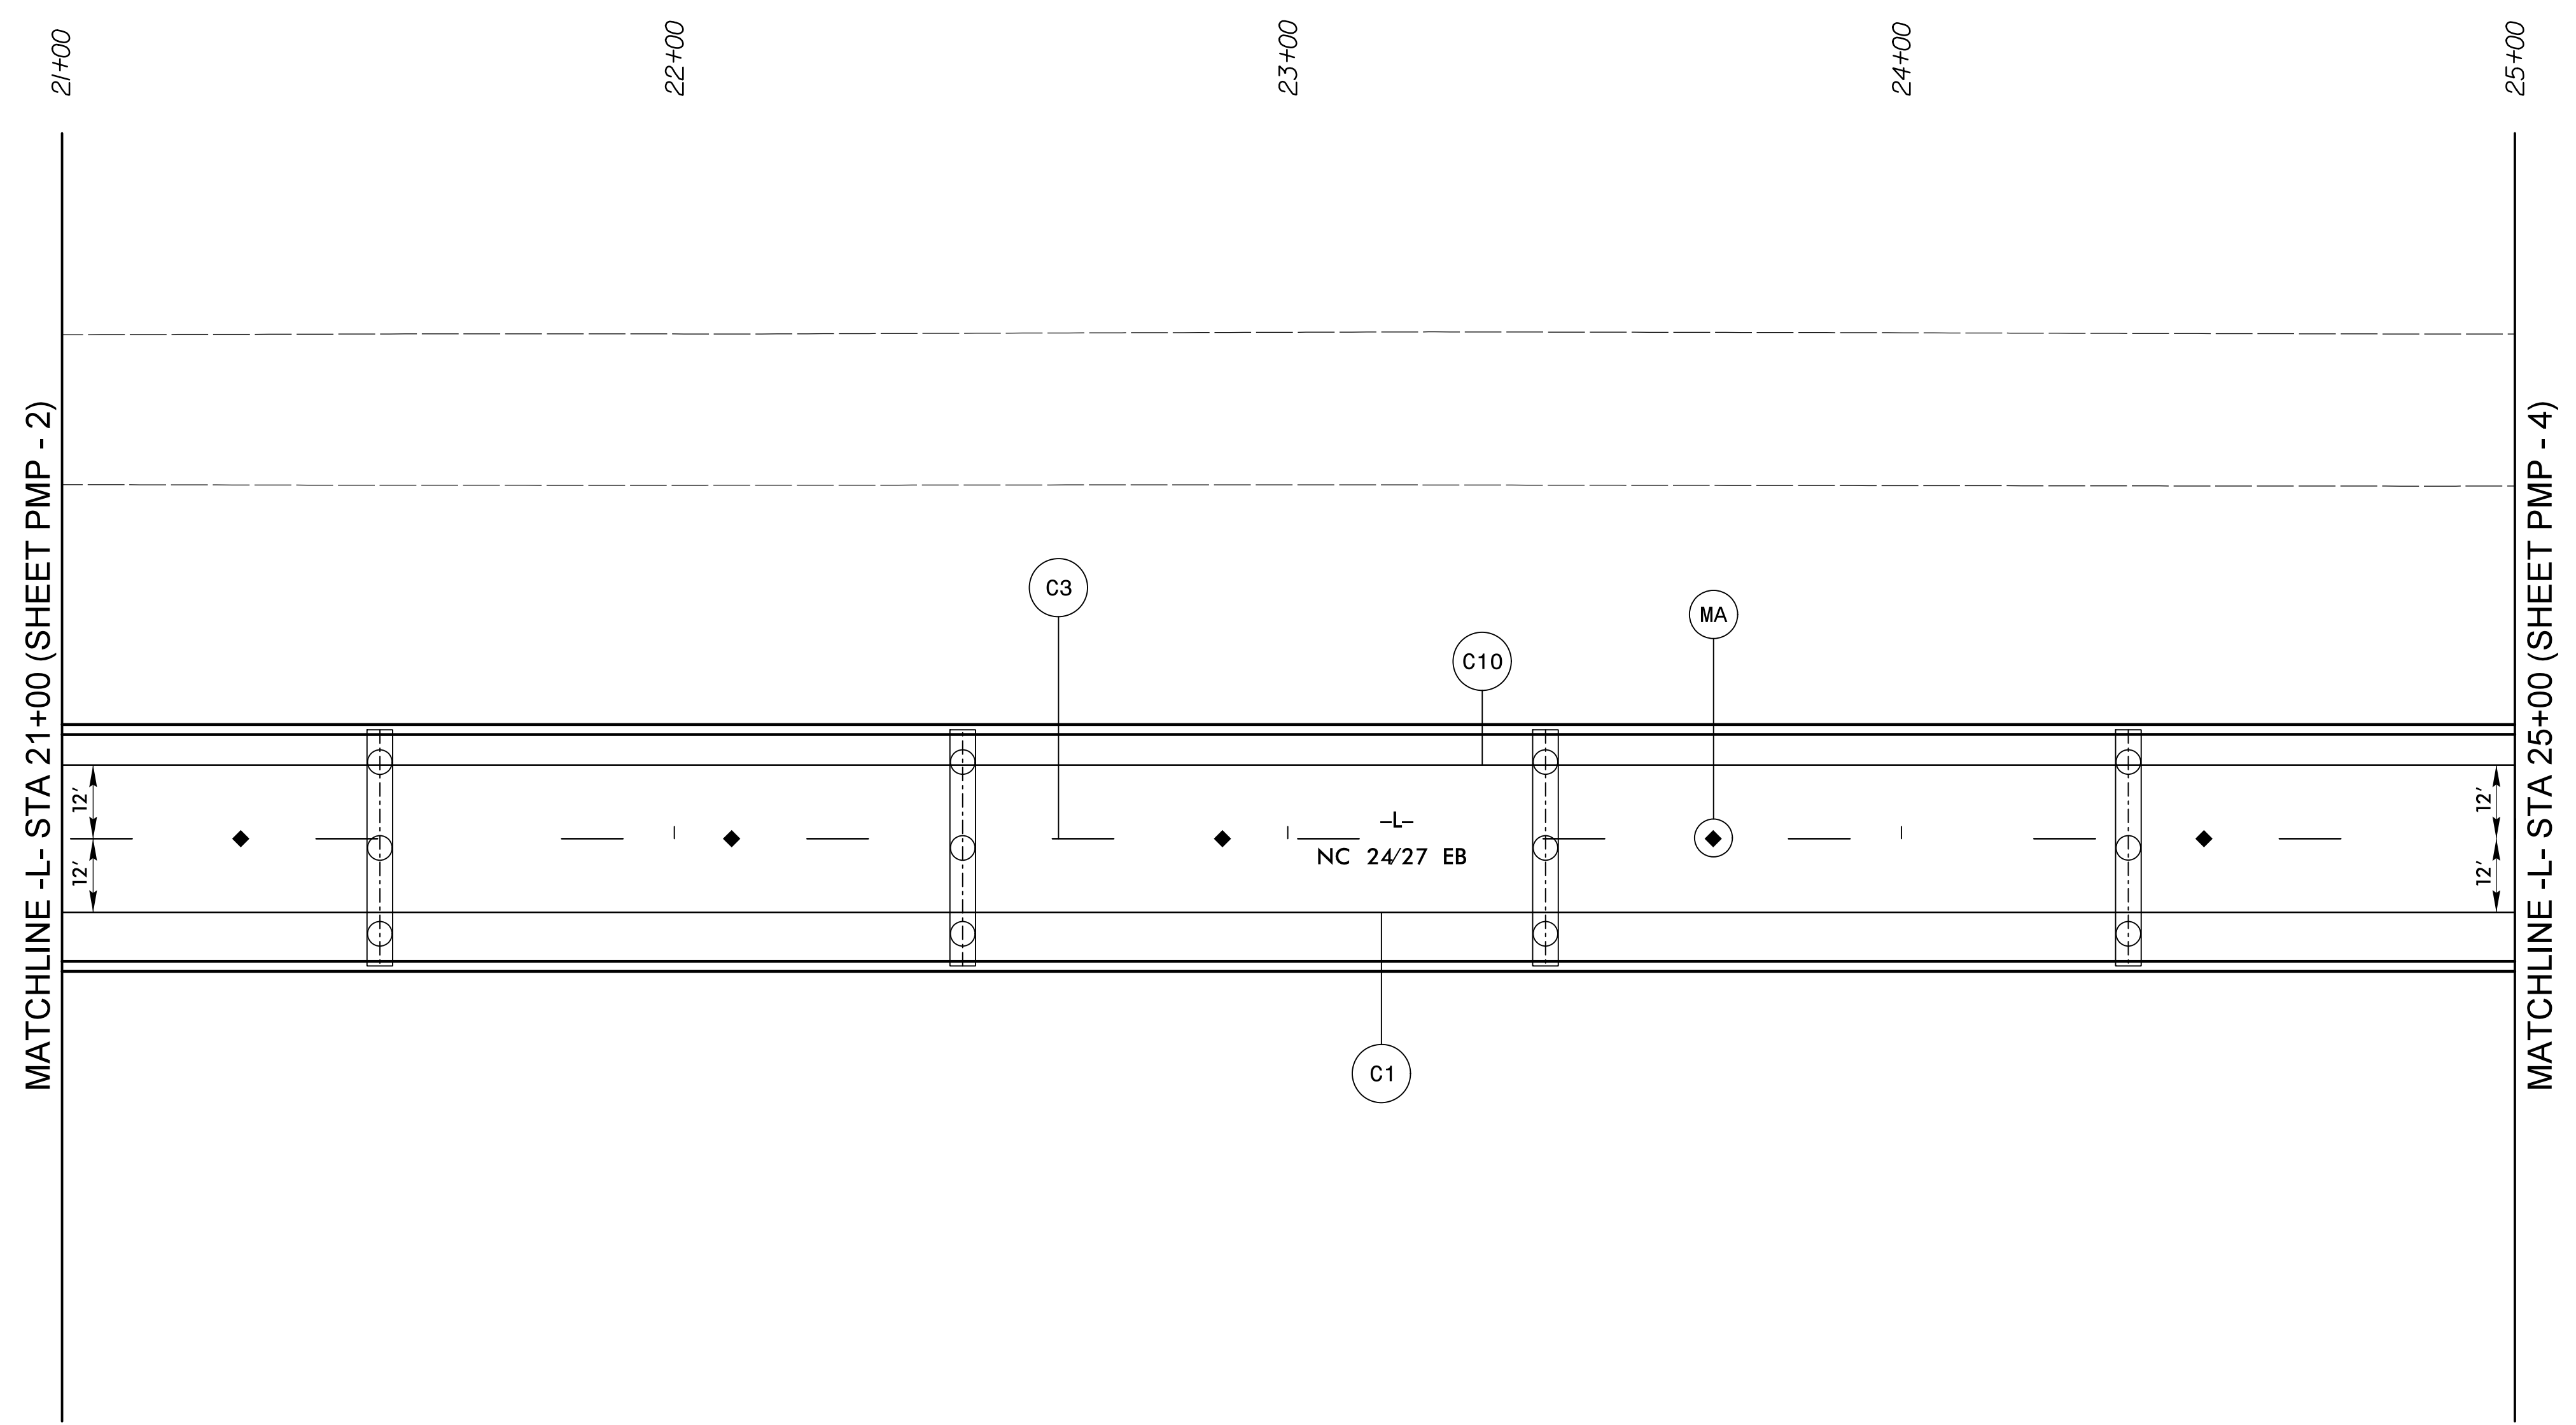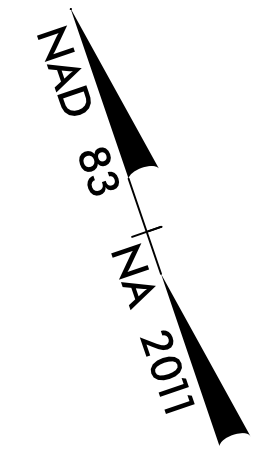

SEE PMP-1A FOR PAVEMENT MARKING SCHEDULE

**PAVEMENT MARKING DETAIL**

2/11/2022  
 R:\Roadway\Projects\FMP\SH\NB6810\_FMP-3.dgn  
 User:rlor