
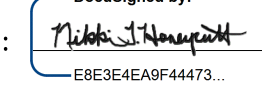


8/17/99



STV 100 Years
STV Engineers, Inc.
900 West Trade St., Suite 715
Charlotte, NC 28202
NC License Number F-0991

TIP NO.	SHEET NO.
B-5810	PMP-4

APPROVED: 
 DATE: 2/14/2022

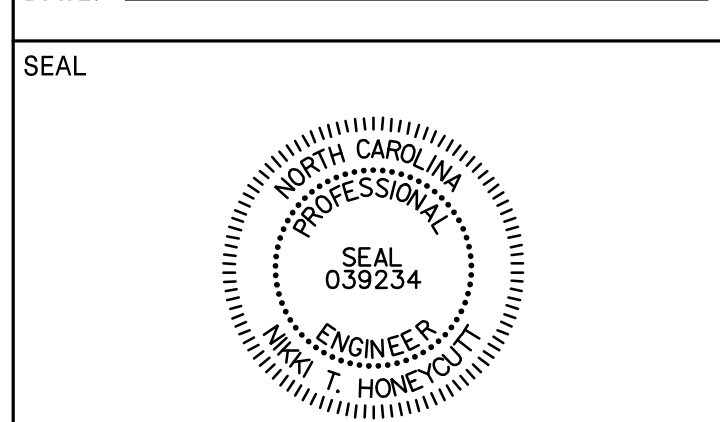

**DOCUMENT NOT CONSIDERED FINAL
UNLESS ALL SIGNATURES COMPLETED**

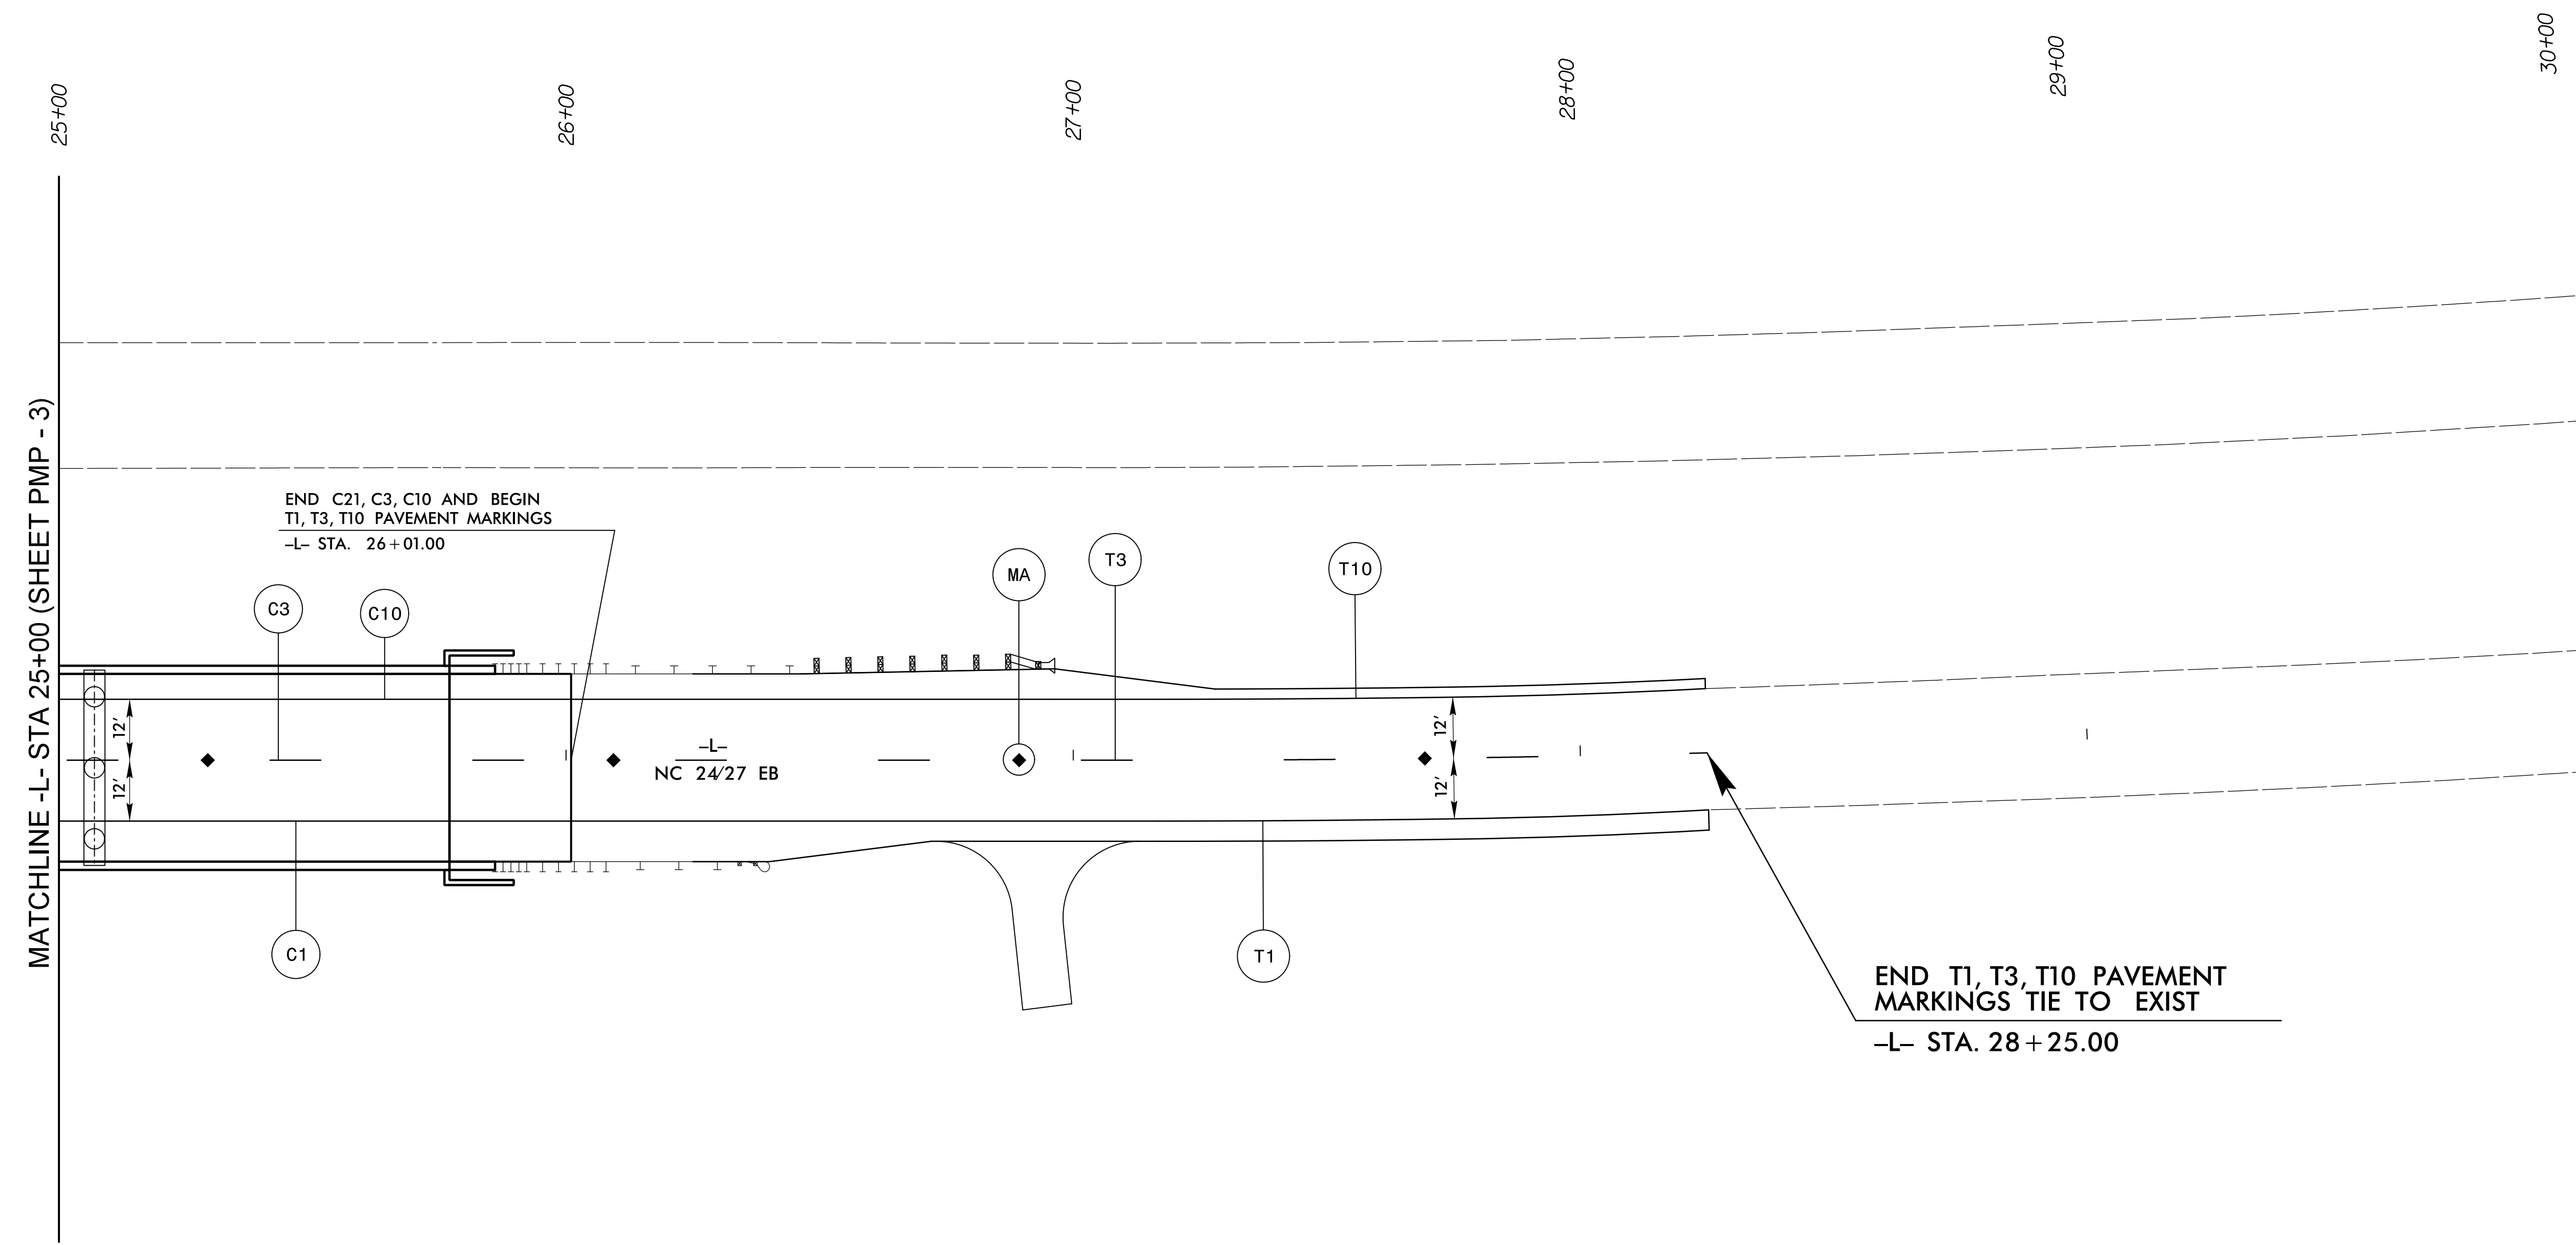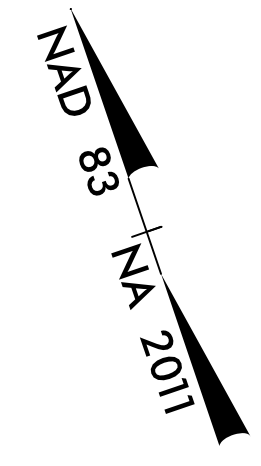


MATCHLINE -L- STA 25+00 (SHEET PMP - 3)

END C21, C3, C10 AND BEGIN
T1, T3, T10 PAVEMENT MARKINGS
-L- STA. 26+01.00

-L- NC 24/27 EB

END T1, T3, T10 PAVEMENT
MARKINGS TIE TO EXIST
-L- STA. 28+25.00

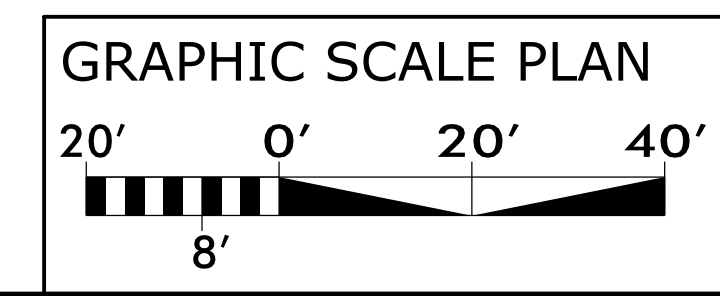

SEE PMP-1A FOR PAVEMENT MARKING SCHEDULE

PAVEMENT MARKING DETAIL

2/14/2022
R:\Roadway\pmp\pmp\shht\B8810_PMP-4.dgn
jserafino