
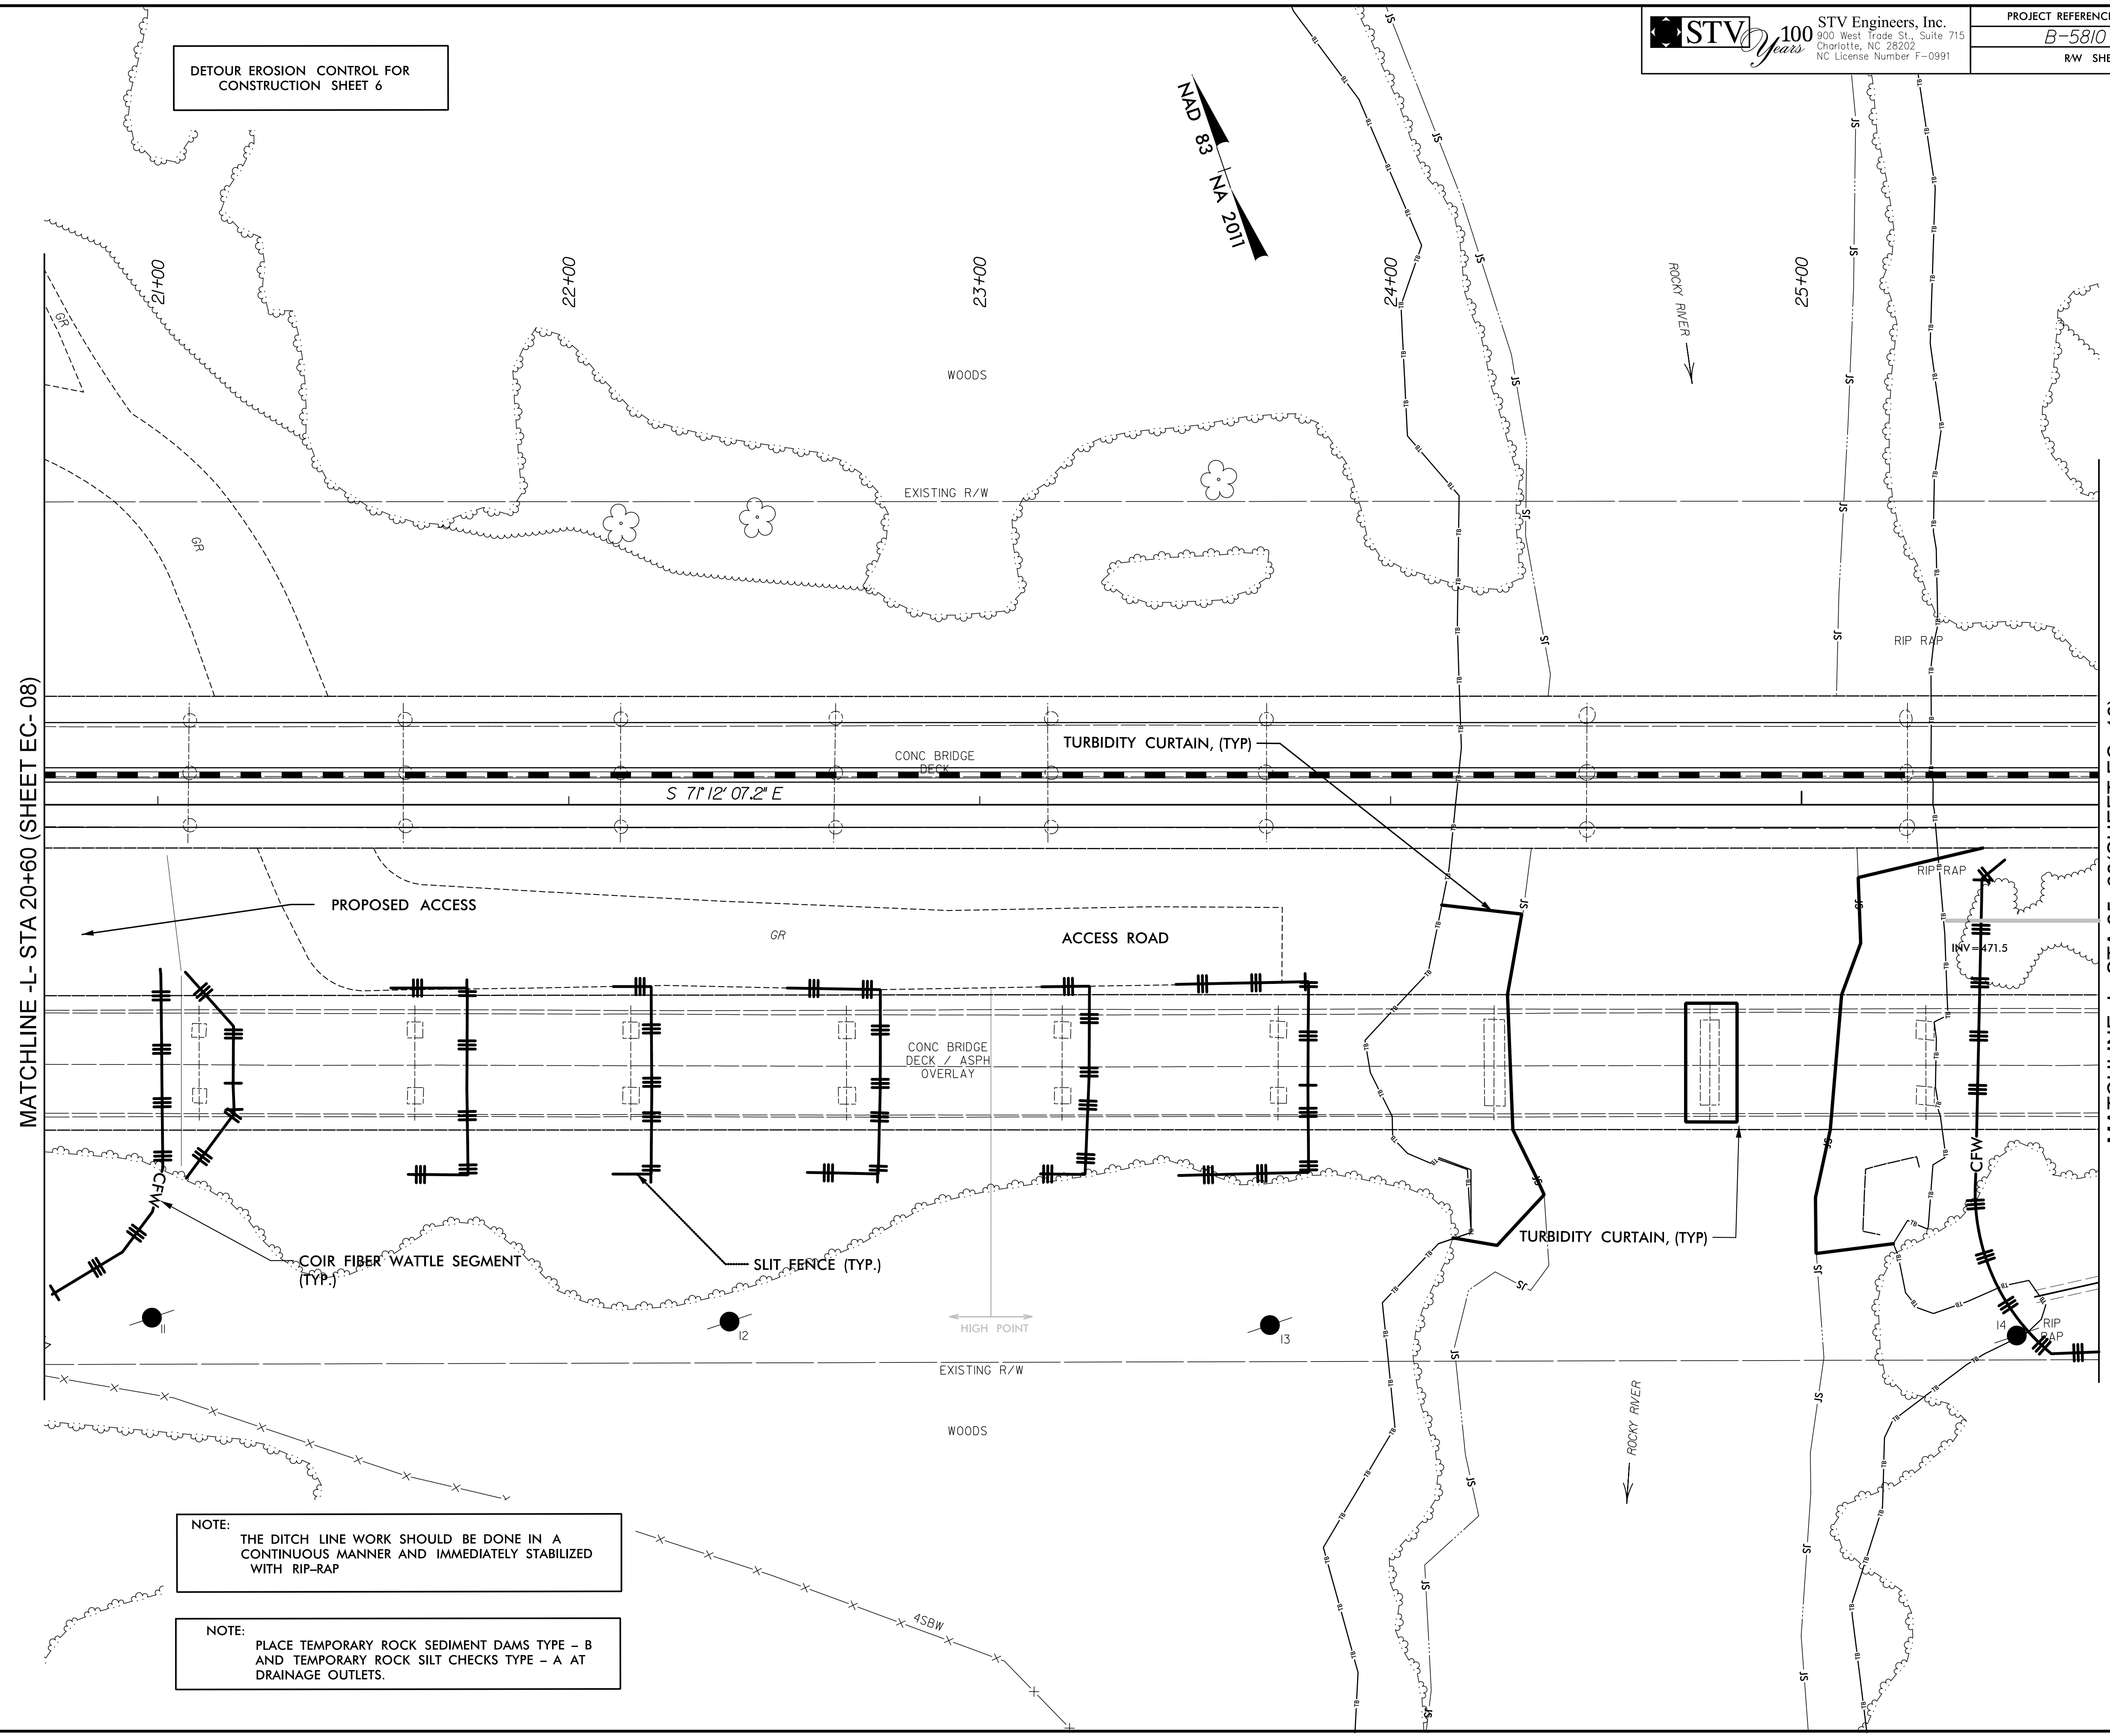


DETOUR EROSION CONTROL FOR
 CONSTRUCTION SHEET 6

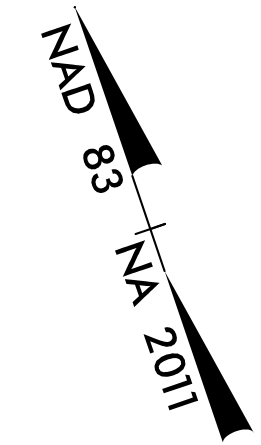

MATCHLINE -L- STA 20+60 (SHEET EC-08)

MATCHLINE -L- STA 25+60(SHEET EC-10)

NOTE:
 THE DITCH LINE WORK SHOULD BE DONE IN A
 CONTINUOUS MANNER AND IMMEDIATELY STABILIZED
 WITH RIP-RAP

NOTE:
 PLACE TEMPORARY ROCK SEDIMENT DAMS TYPE - B
 AND TEMPORARY ROCK SILT CHECKS TYPE - A AT
 DRAINAGE OUTLETS.