


DETOUR EROSION CONTROL FOR CONSTRUCTION SHEET 8

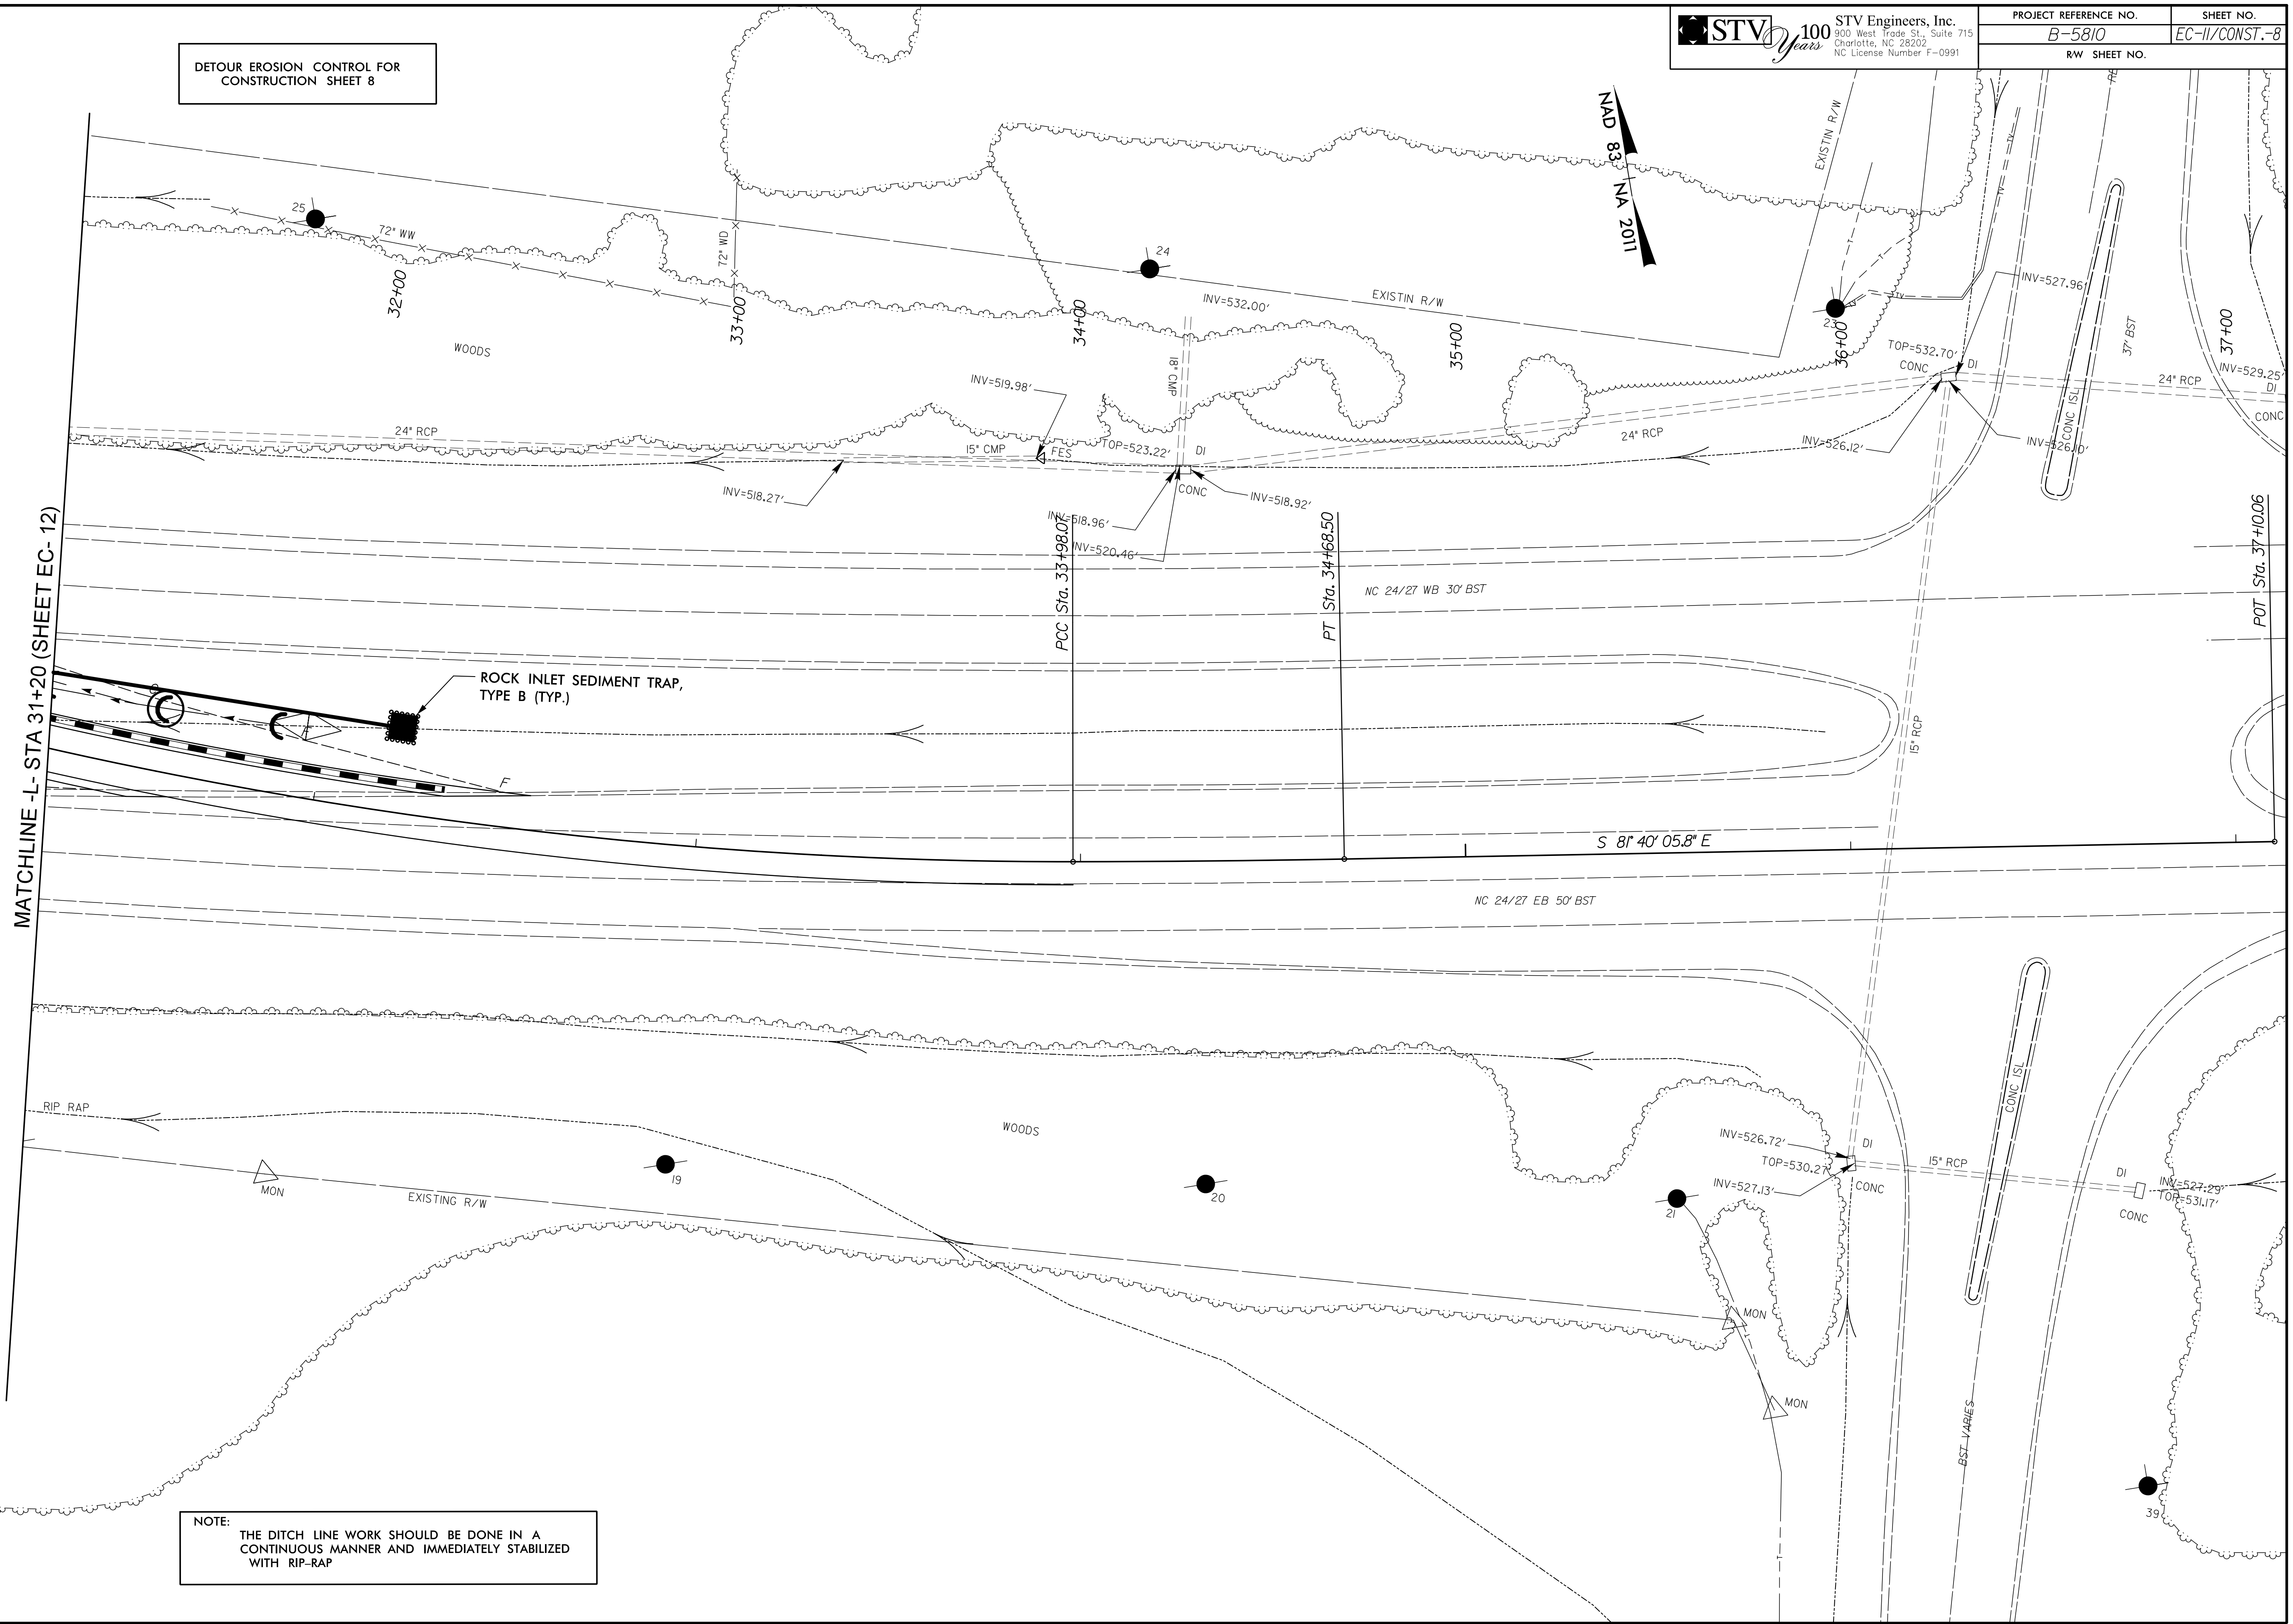

NOTE:
 THE DITCH LINE WORK SHOULD BE DONE IN A CONTINUOUS MANNER AND IMMEDIATELY STABILIZED WITH RIP-RAP