
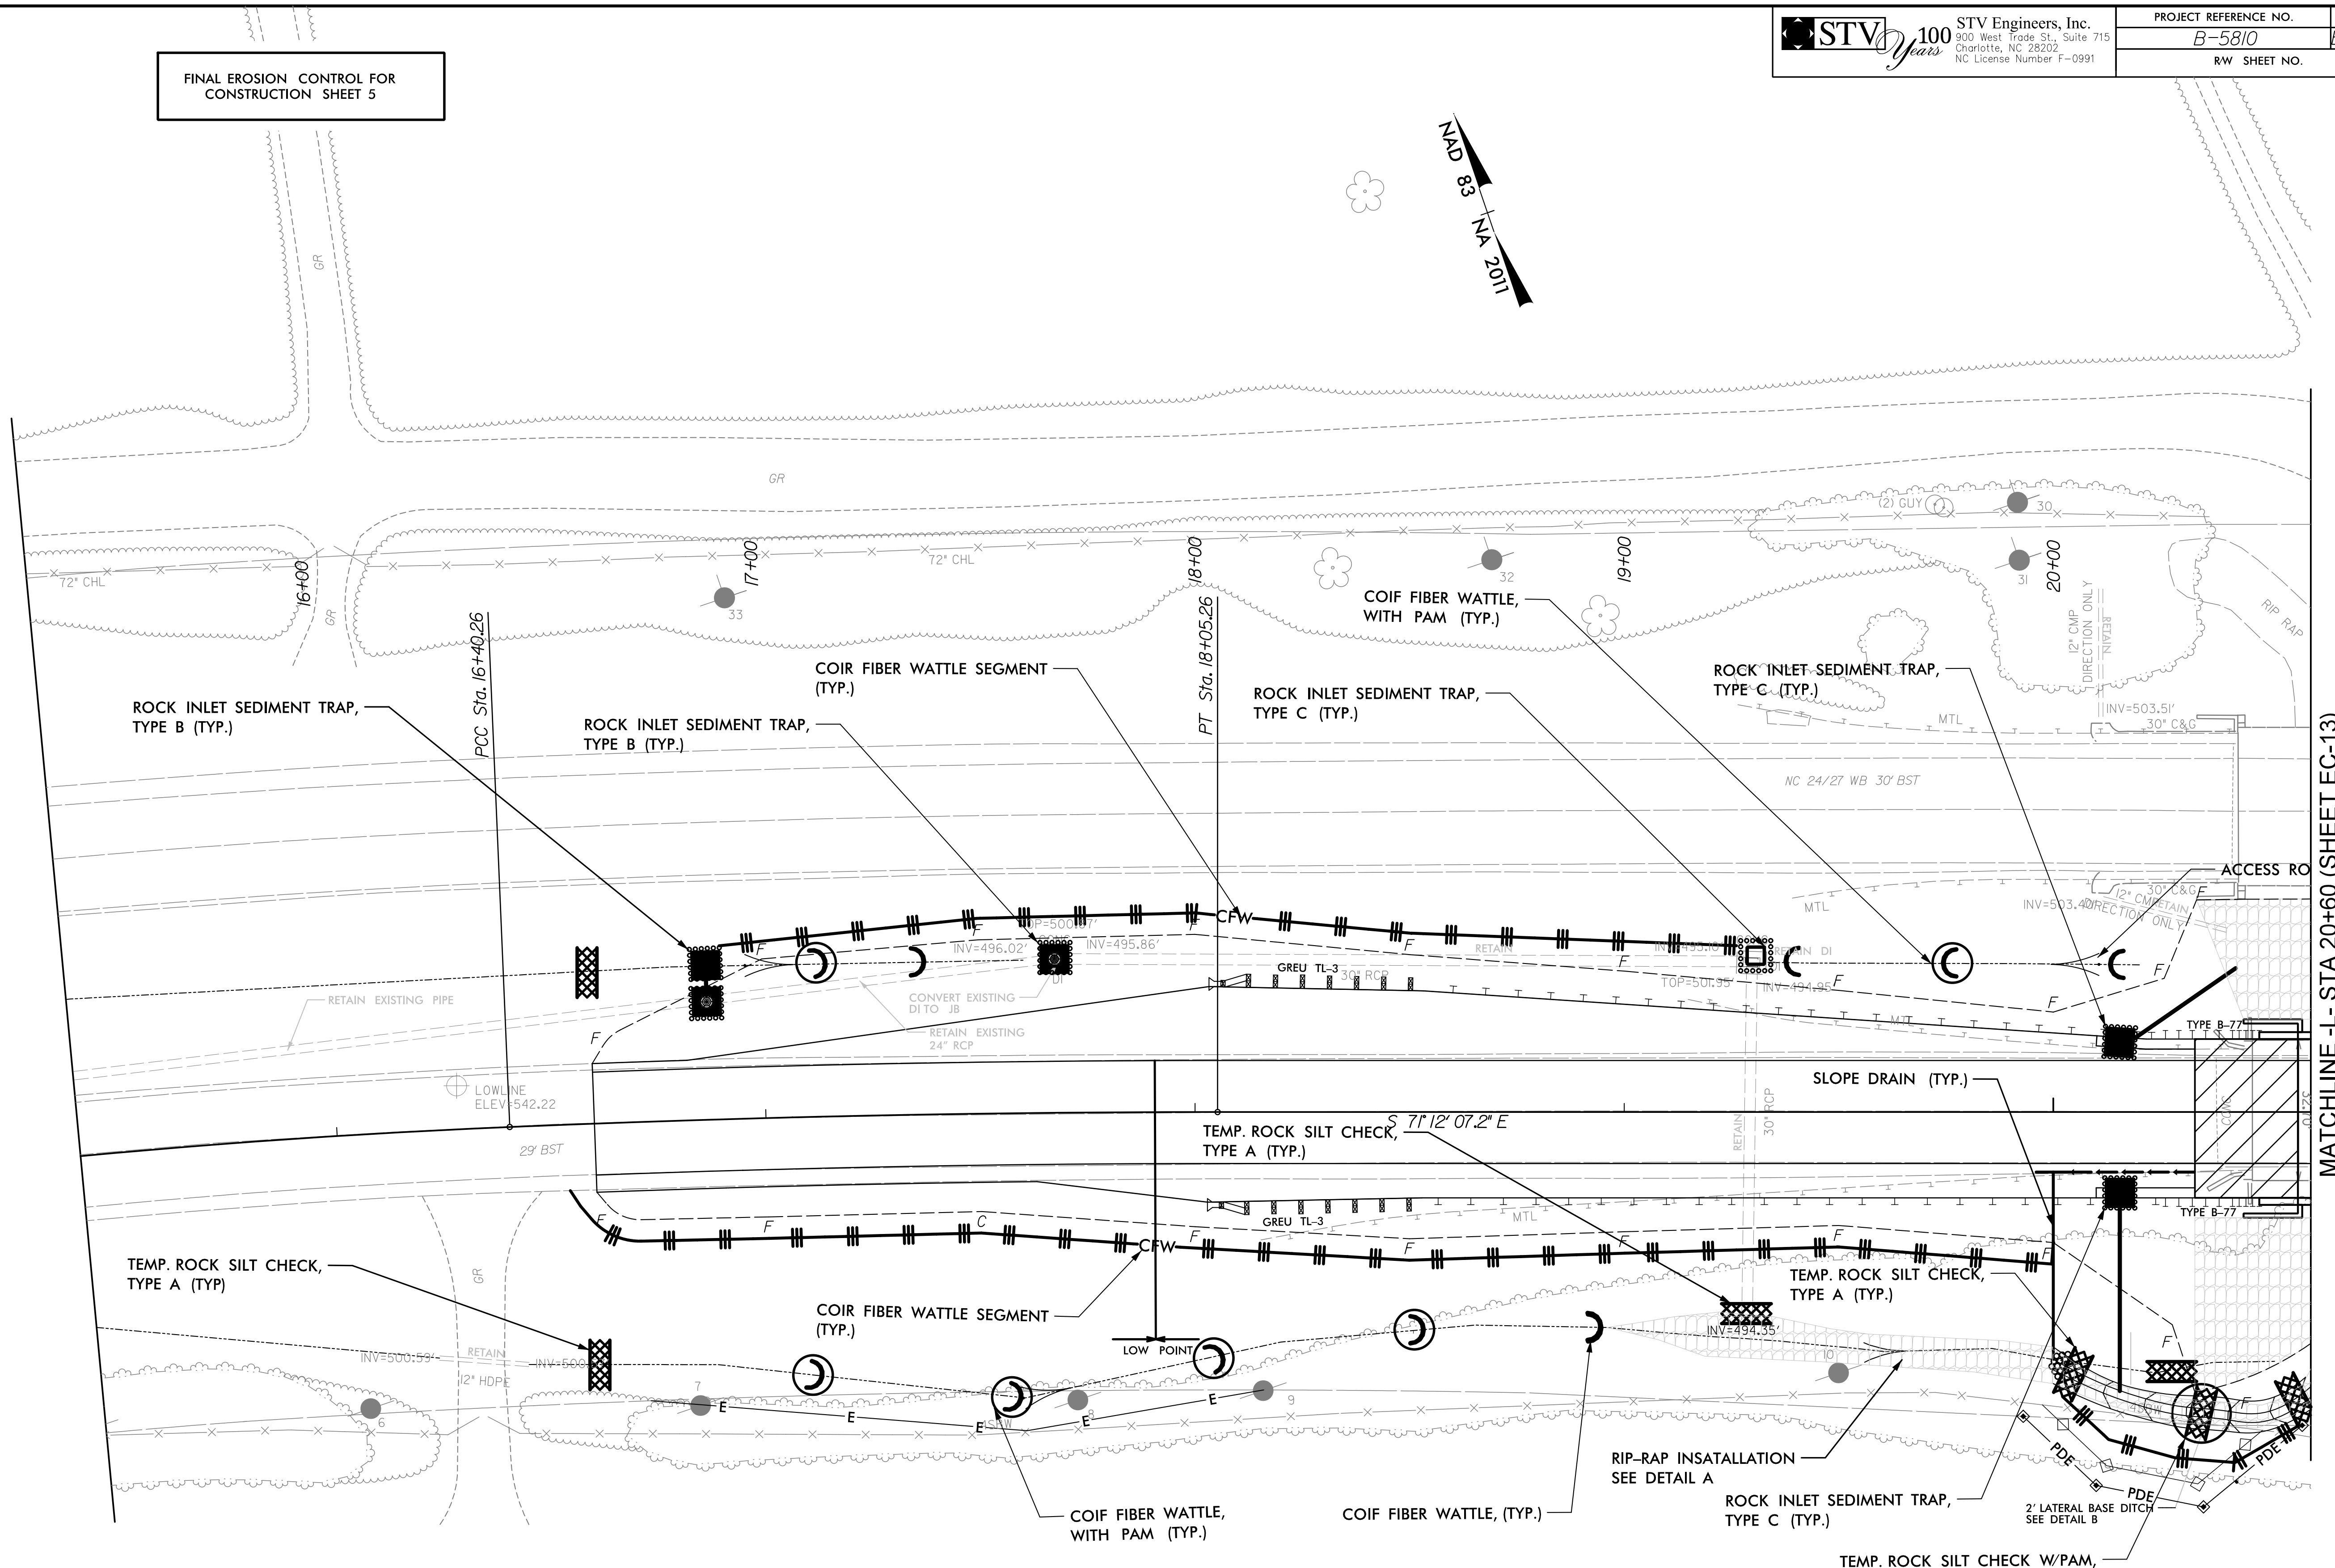




FINAL EROSION CONTROL FOR CONSTRUCTION SHEET 5

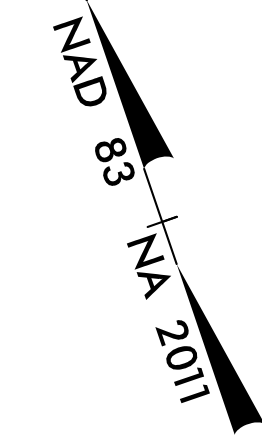

MATCHLINE -L- STA 20+60 (SHEET EC-13)

NOTE:
 THE DITCH LINE WORK SHOULD BE DONE IN A CONTINUOUS MANNER AND IMMEDIATELY STABILIZED WITH RIP-RAP

NOTE:
 PLACE TEMPORARY ROCK SEDIMENT DAMS TYPE - B AND TEMPORARY ROCK SILT CHECKS TYPE - A AT DRAINAGE OUTLETS.

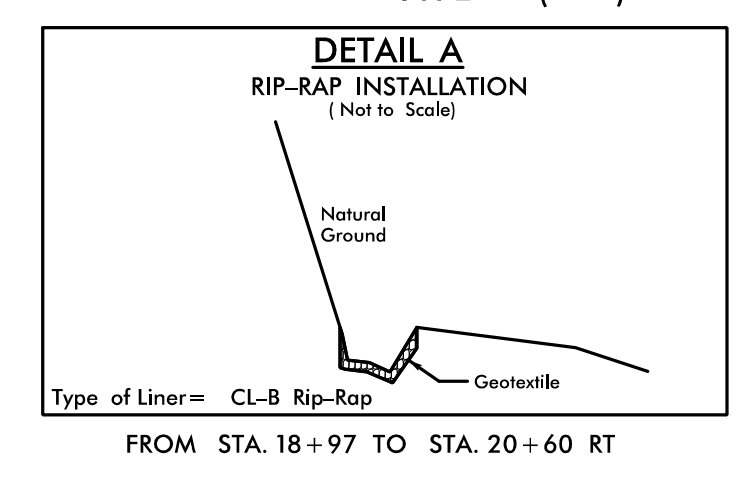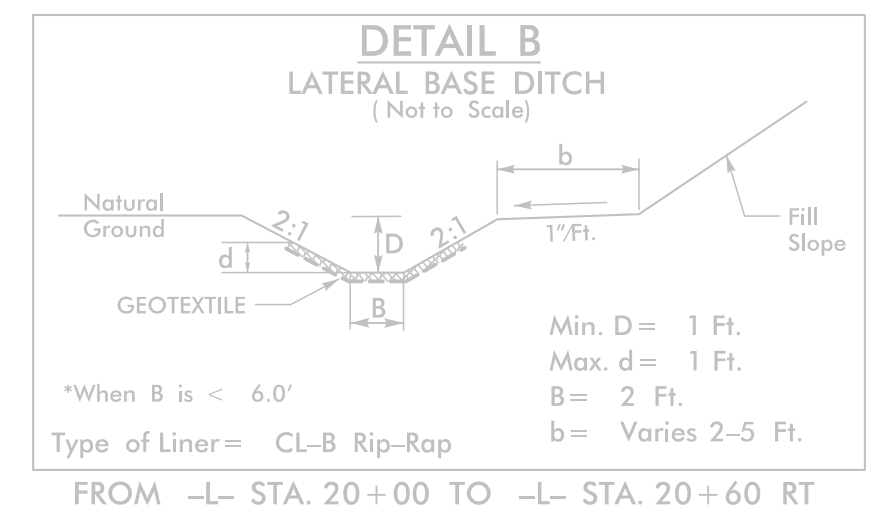

8/17/99
 I:\7\2022 R:\Environmental\Design\EC Sheets\B5810_EC_psh12.dgn