


DocuSigned by:
Robb J. Hone
 E8E3E4EAF44473


APPROVED: _____
 DATE: 2/14/2022

SEAL



BRIDGE #120022

<p>SIGN NUMBER: 301 BACKG COLOR: Green TYPE: D COPY COLOR: White QUANTITY: 1</p> <table border="1" style="border-collapse: collapse; text-align: center;"> <thead> <tr> <th>SYMBOL</th> <th>X</th> <th>Y</th> <th>WID</th> <th>HT</th> </tr> </thead> <tbody> <tr><td> </td><td> </td><td> </td><td> </td><td> </td></tr> <tr><td> </td><td> </td><td> </td><td> </td><td> </td></tr> <tr><td> </td><td> </td><td> </td><td> </td><td> </td></tr> <tr><td> </td><td> </td><td> </td><td> </td><td> </td></tr> <tr><td> </td><td> </td><td> </td><td> </td><td> </td></tr> <tr><td> </td><td> </td><td> </td><td> </td><td> </td></tr> </tbody> </table> <p>SIGN WIDTH: 36" HEIGHT: 30" TOTAL AREA: 7.5 Sq.Ft.</p> <p>BORDER TYPE: FLUSH RECESS: 0" WIDTH: 0.75" RADII: 2.25"</p> <p>NO. Z BARS: MAT'L: 0.080" (2.0 mm) ALUMINUM LENGTH:</p>	SYMBOL	X	Y	WID	HT																															<p>DESIGN BY: JCT CHECKED BY: GHM PROJECT ID: B-5810 DIV: 10 DATE: Jan 16, 2020</p>
SYMBOL	X	Y	WID	HT																																

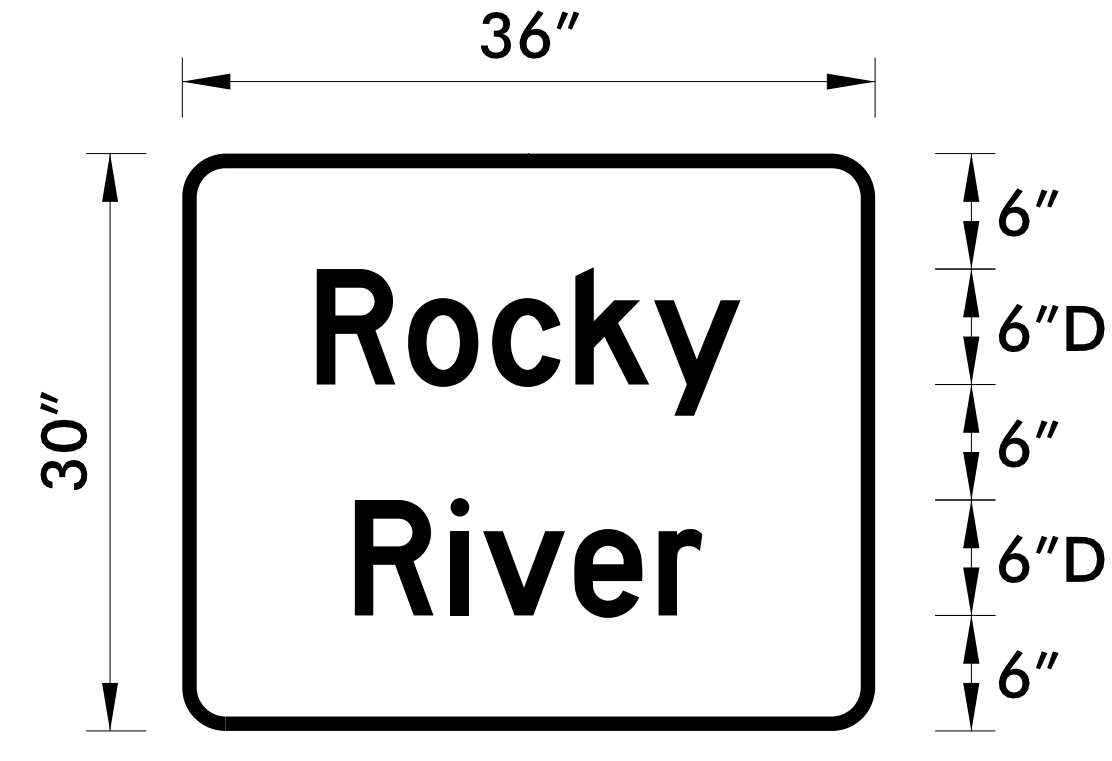

BORDER
R = 2.25"
TH = 0.75"

Spacing Factor is 1 unless specified otherwise

LETTER POSITIONS

Letter positions are to the lower left corner or character to the left																				Series/Size Text Length
R	o	c	k	y																D 2000 / 6 / 4.5 22
7	4.7	4.4	4.3	4.1																
R	i	v	e	r																D 2000 / 6 / 4.5 18.1
9	4.9	1.7	4.8	4.3																

NORTH CAROLINA D.O.T. SIGN DETAIL

**TYPE D SIGN DETAIL
 ROCKY RIVER**

2/14/2022
 User: MoorEdS
 Project: Sign-3.dgn