
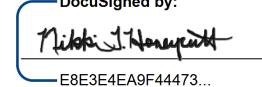


8/17/99



STV 100 Years
 STV Engineers, Inc.
 900 West Trade St., Suite 715
 Charlotte, NC 28202
 NC License Number F-0991

TIP NO.	SHEET NO.
B-5810	SIGN-4

APPROVED: 
 DATE: 2/14/2022

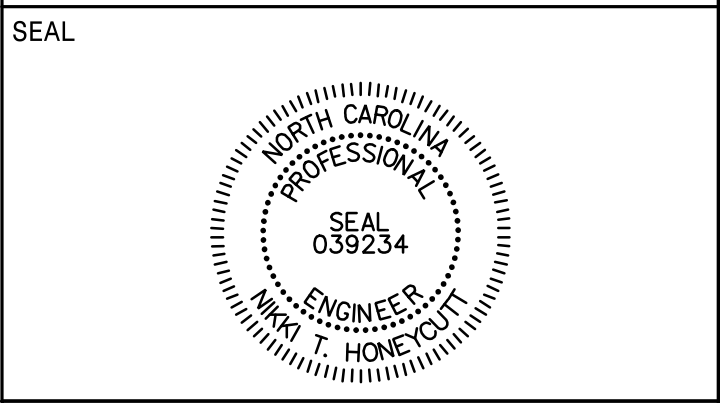

**DOCUMENT NOT CONSIDERED FINAL
 UNLESS ALL SIGNATURES COMPLETED**

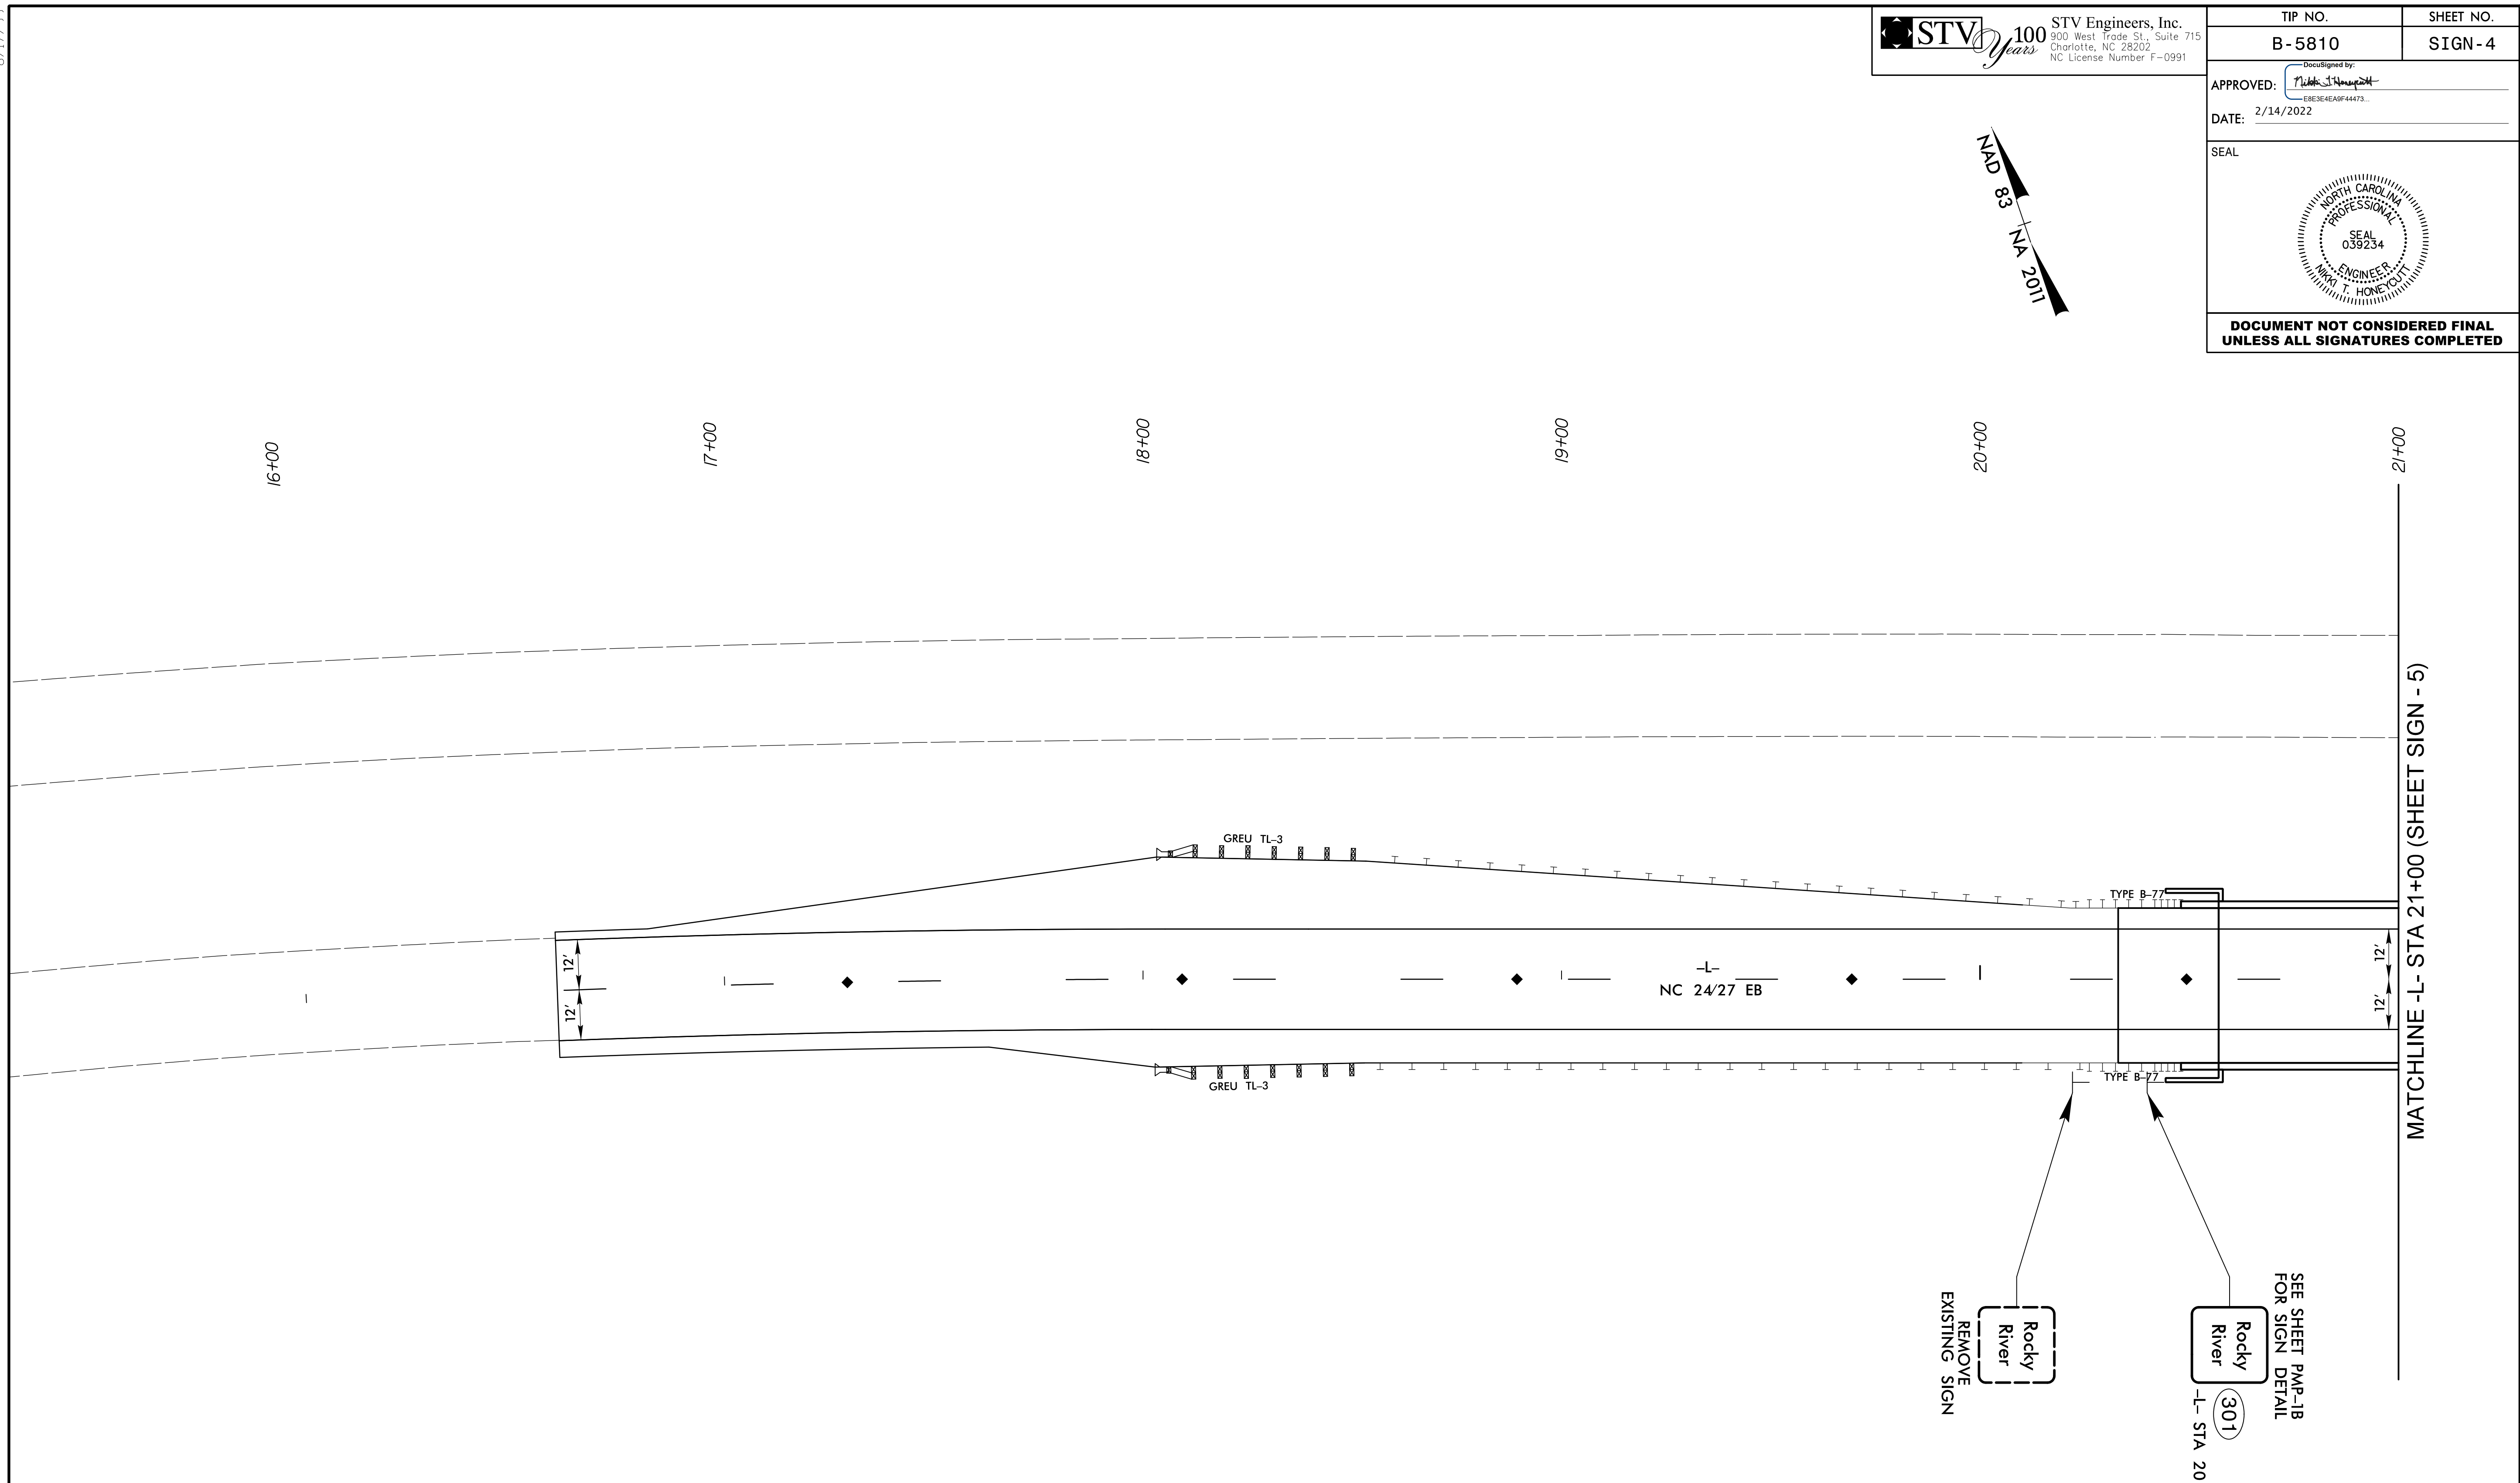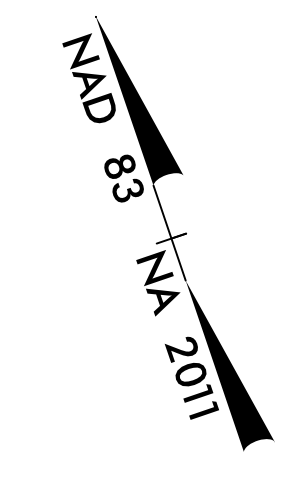


MATCHLINE -L- STA 21+00 (SHEET SIGN - 5)

Rocky River
 REMOVE EXISTING SIGN

Rocky River
 SEE SHEET PMP-1B FOR SIGN DETAIL

(301)
 -L- STA 20+40 ±

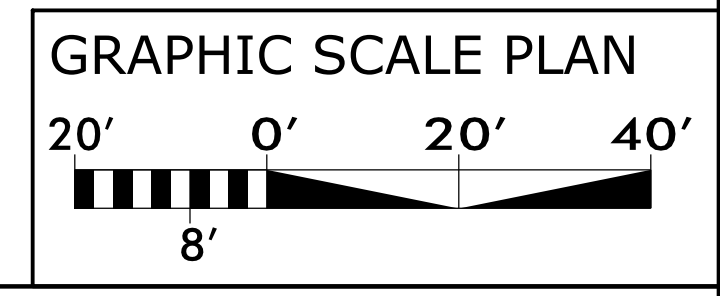

SEE PMP-1A FOR PAVEMENT MARKING SCHEDULE

SIGN DETAIL

2/14/2022
 R:\Projects\RockyRiver\Sign\SH1\B5810_SIGN-4.dgn
 User: Mhond