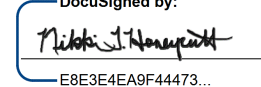



8/17/99

**STV** 100 Years  
 STV Engineers, Inc.  
 900 West Trade St., Suite 715  
 Charlotte, NC 28202  
 NC License Number F-0991


TIP NO.	SHEET NO.
B-5810	SIGN-6

APPROVED:   
 DATE: 2/14/2022



SEAL

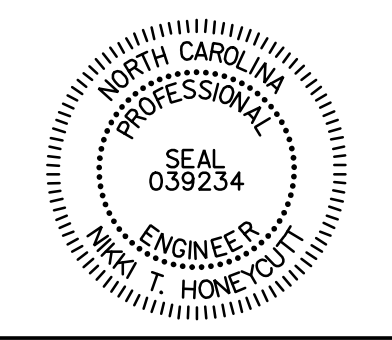

**DOCUMENT NOT CONSIDERED FINAL  
 UNLESS ALL SIGNATURES COMPLETED**

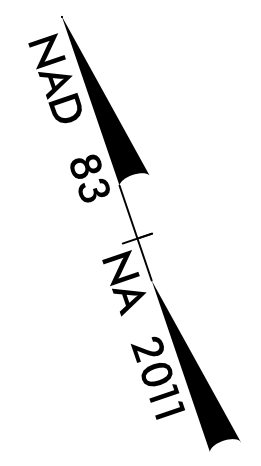

MATCHLINE -L- STA 25+00 (SHEET SIGN - 5)

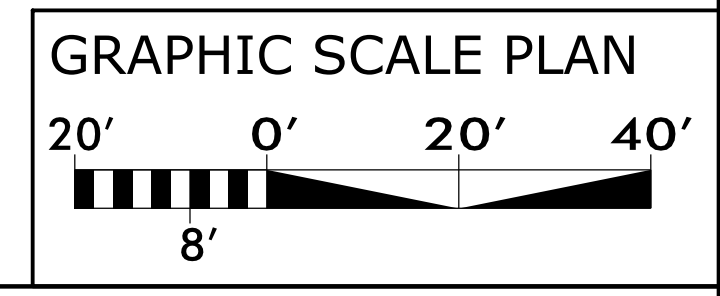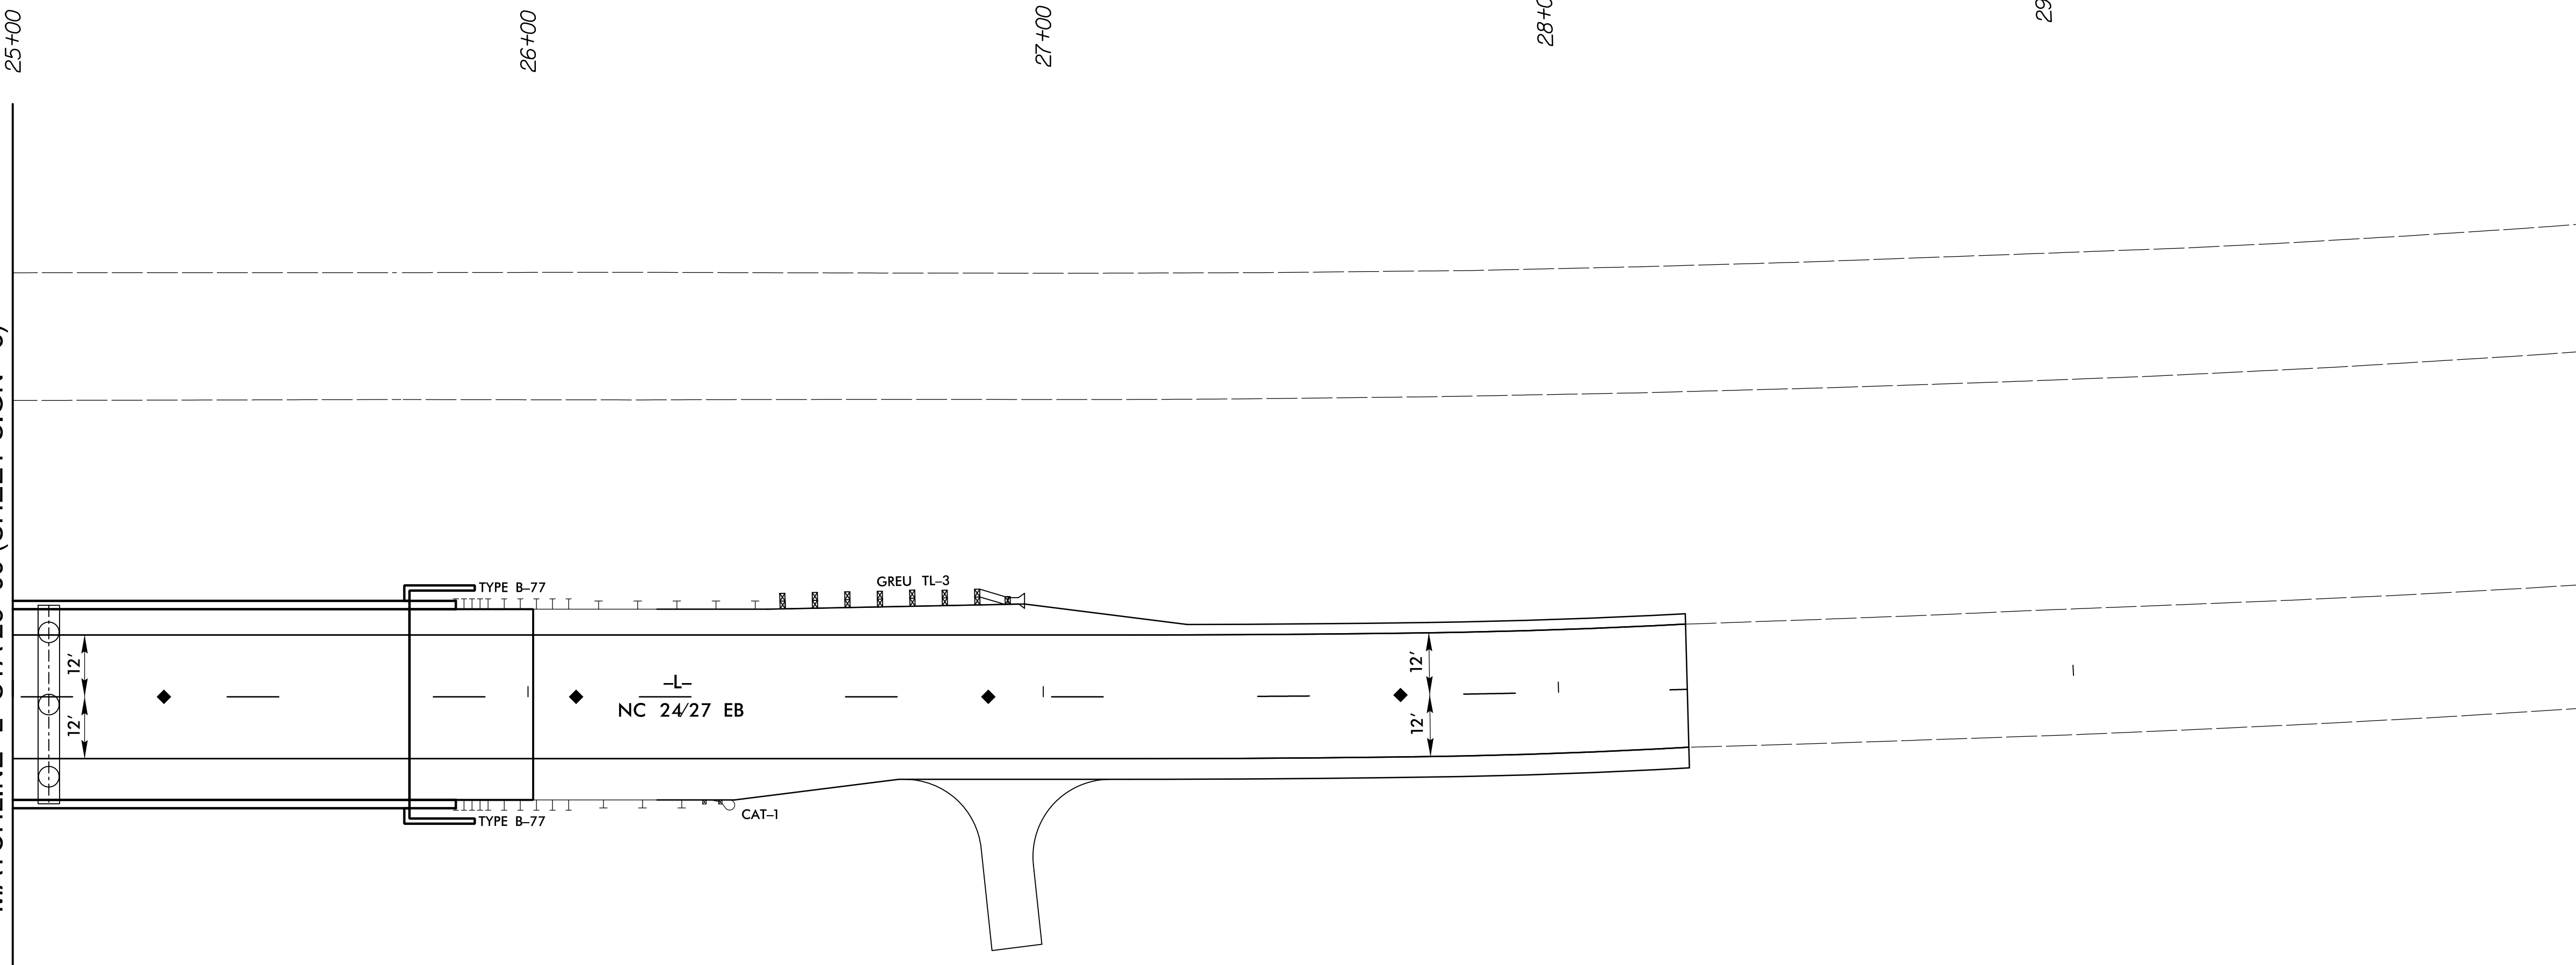

SEE PMP-1A FOR PAVEMENT MARKING SCHEDULE

**SIGN DETAIL**

R:\V\2022\Projects\Signs\SH1\B5810\_SIGN-6.dgn  
 User: Mjordan