



6/23/16

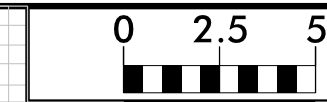

PROJ. REFERENCE NO.  
B-5810

SHEET NO.  
X-3

75 70 65 60 55 50 45 40 35 30 25 20 15 10 5 0 5 10 15 20 25 30 35 40 45 50 55 60 65 70 75

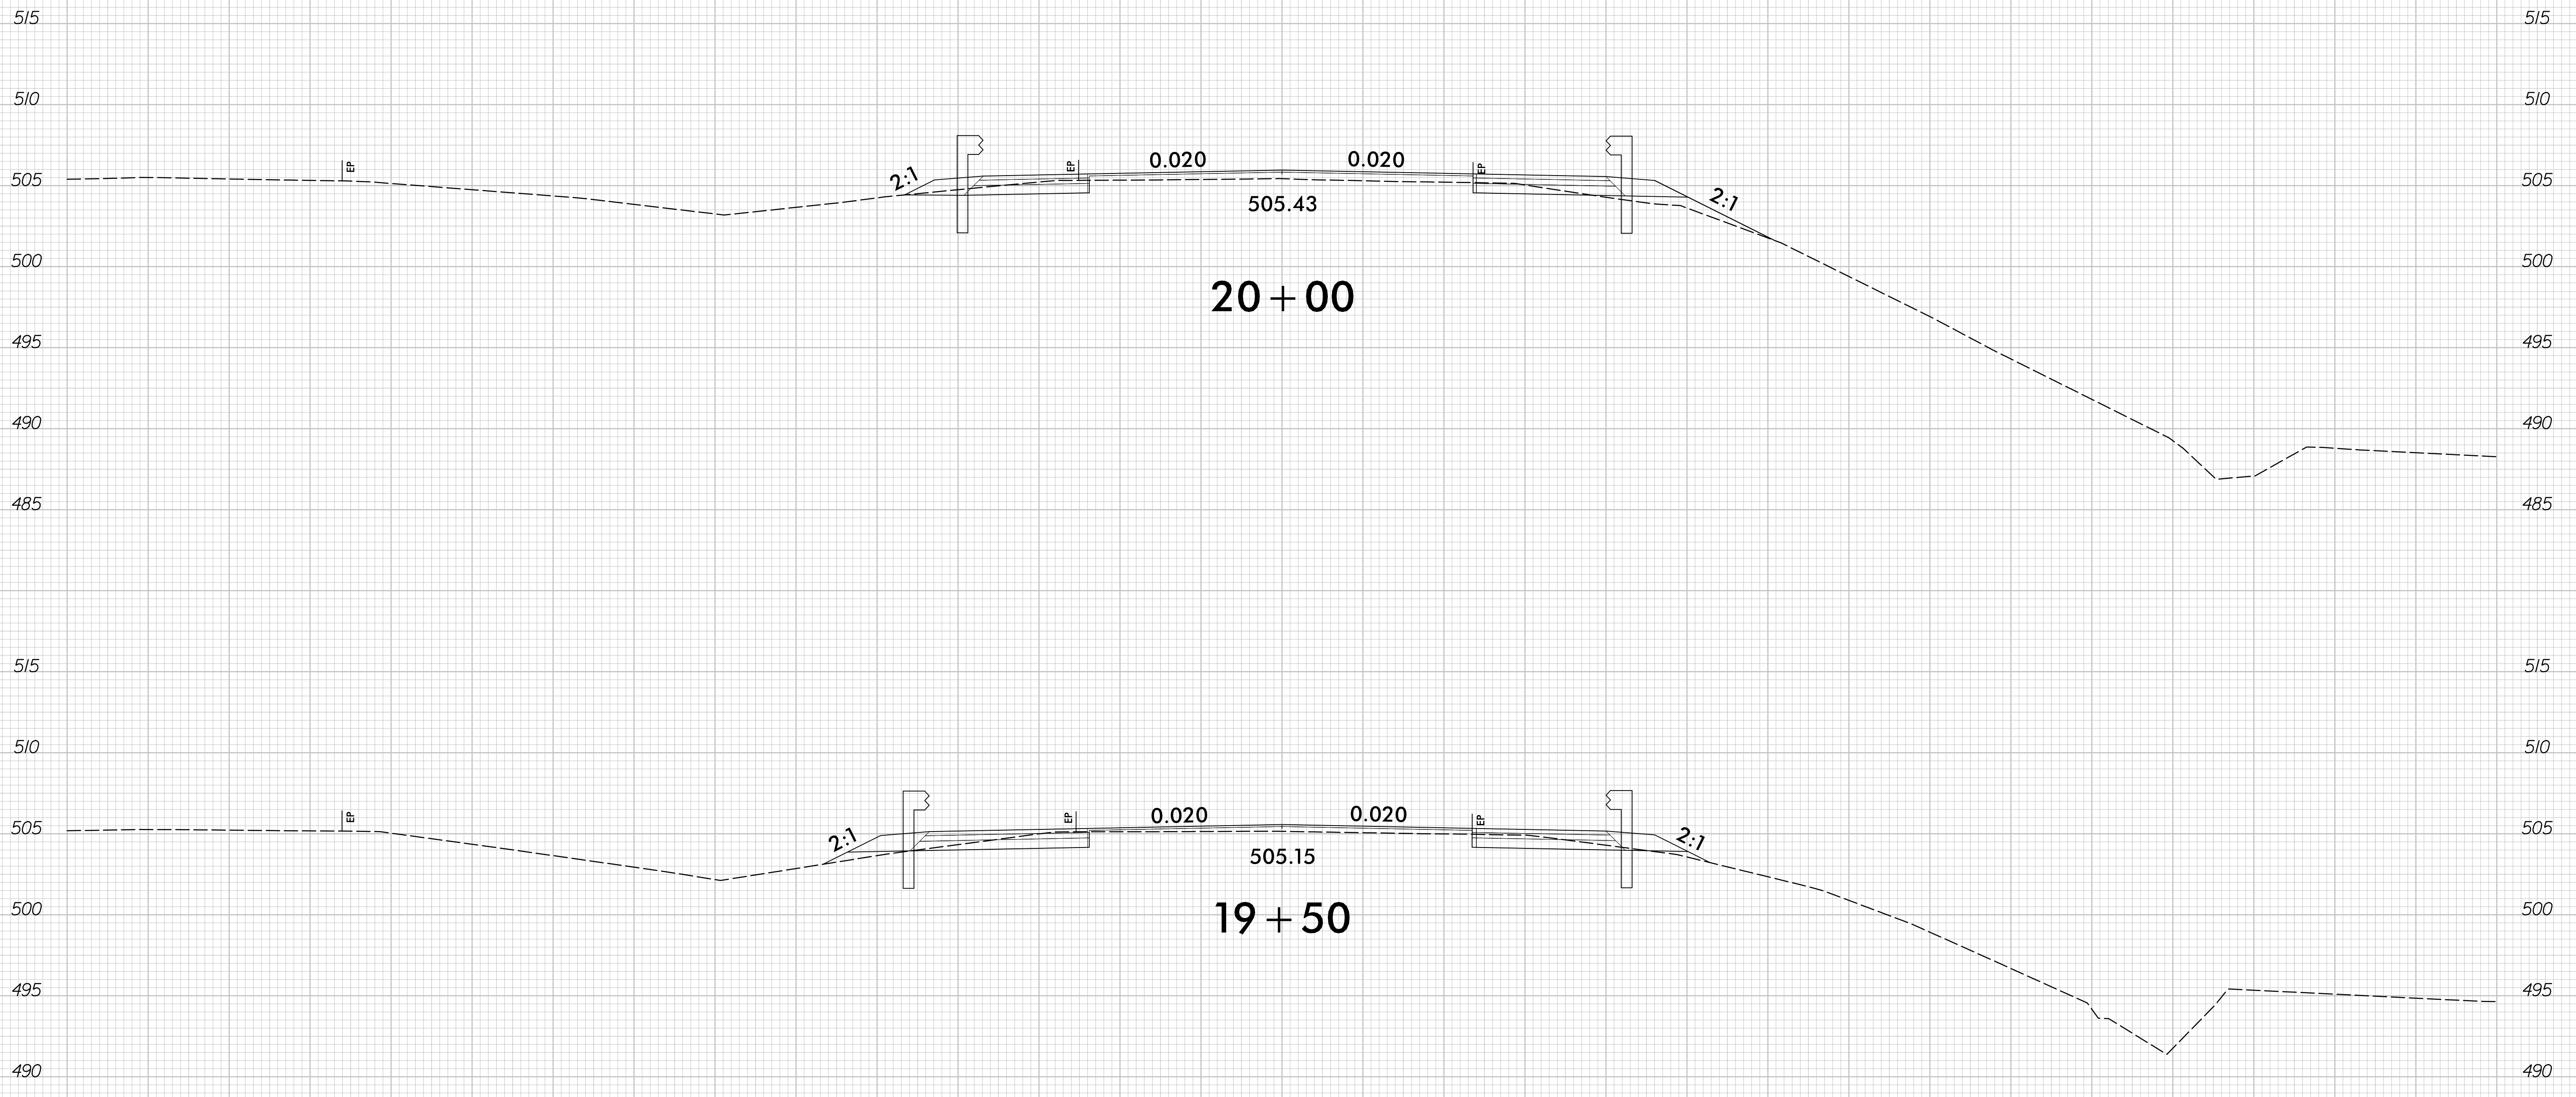

12/30/2021  
I:\Projects\B5810\Corridor Modeling\1\_B5810\_rdy\_XPL\_L.dgn  
forB5810

75 70 65 60 55 50 45 40 35 30 25 20 15 10 5 0 5 10 15 20 25 30 35 40 45 50 55 60 65 70 75