
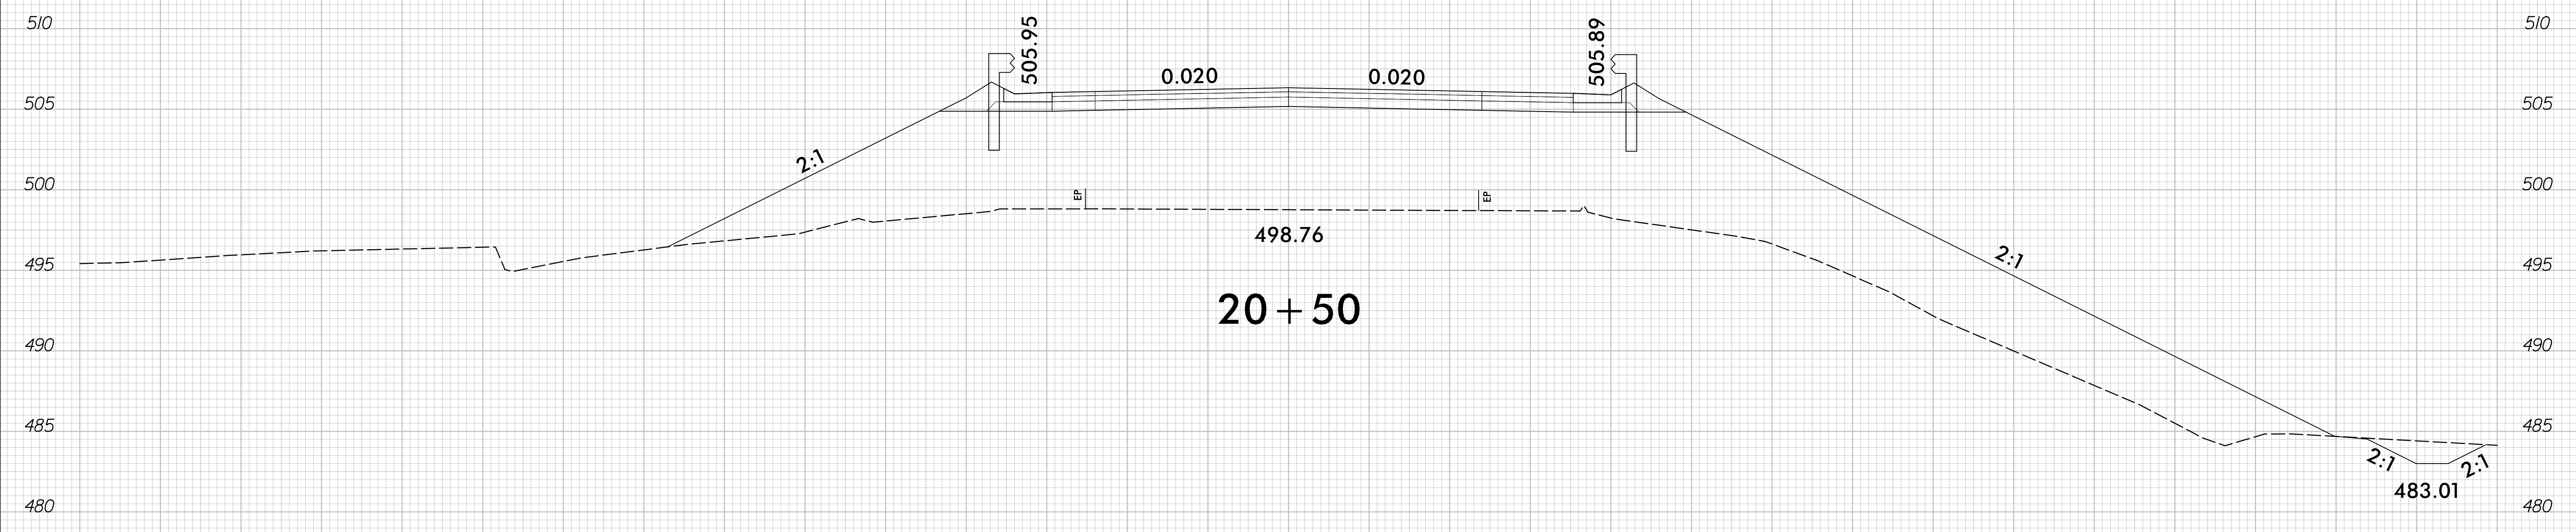


6/23/16

0 2.5 5	PROJ. REFERENCE NO. B-5810	SHEET NO. X-4
---------	-------------------------------	------------------

75 70 65 60 55 50 45 40 35 30 25 20 15 10 5 0 5 10 15 20 25 30 35 40 45 50 55 60 65 70 75

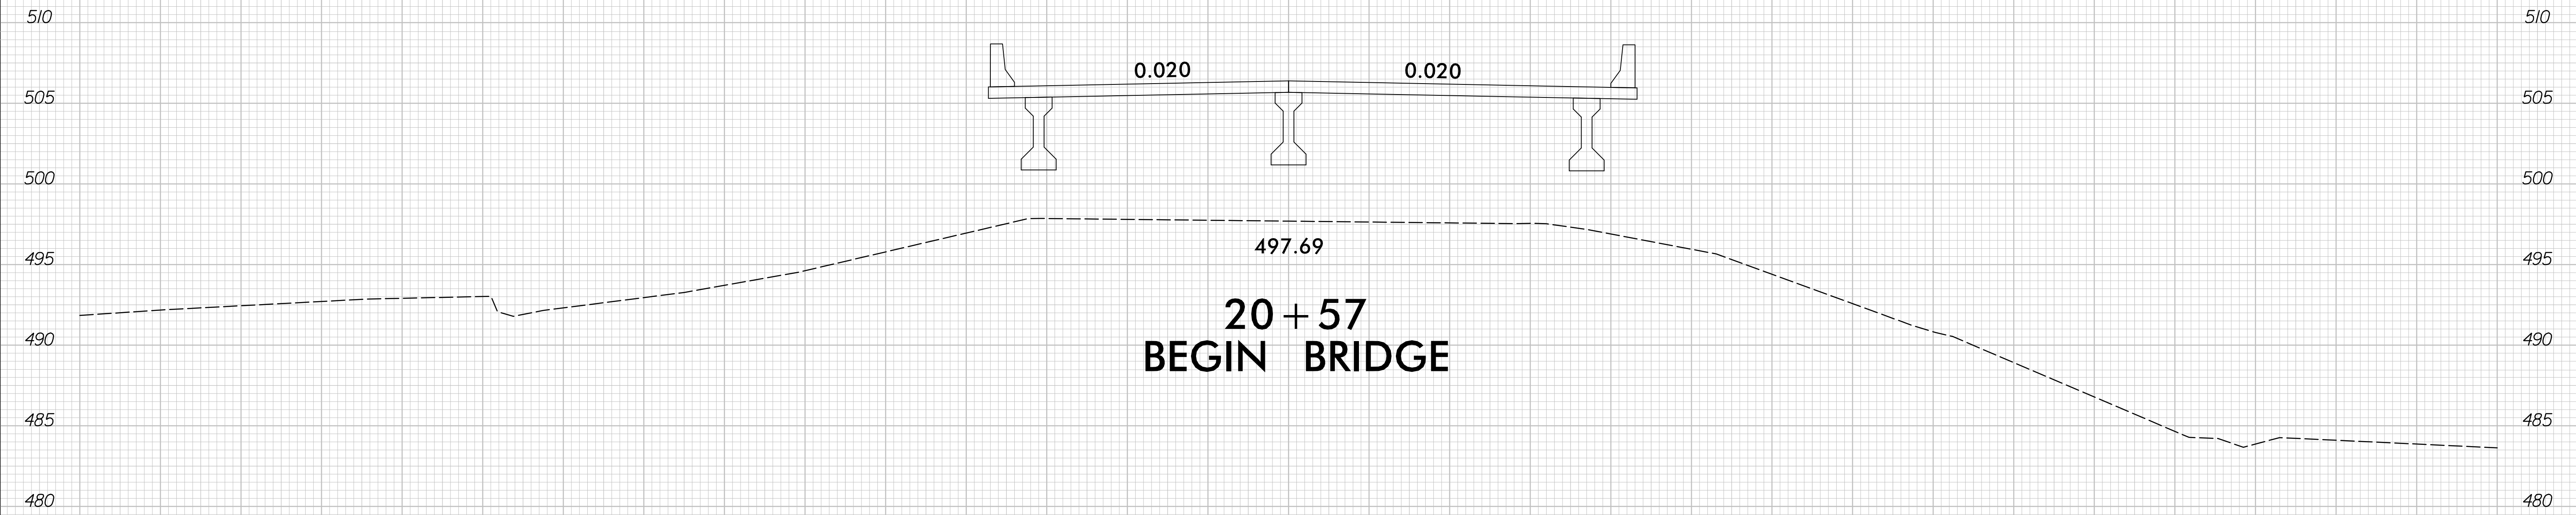

75 70 65 60 55 50 45 40 35 30 25 20 15 10 5 0 5 10 15 20 25 30 35 40 45 50 55 60 65 70 75

12/30/2021
 I:\Projects\Corridor Modeling\B5810\rdj_xpl_L.dgn
 rdj