



6/23/16

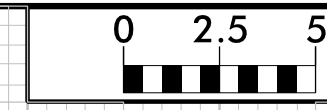

PROJ. REFERENCE NO.  
B-5810

SHEET NO.  
X-5

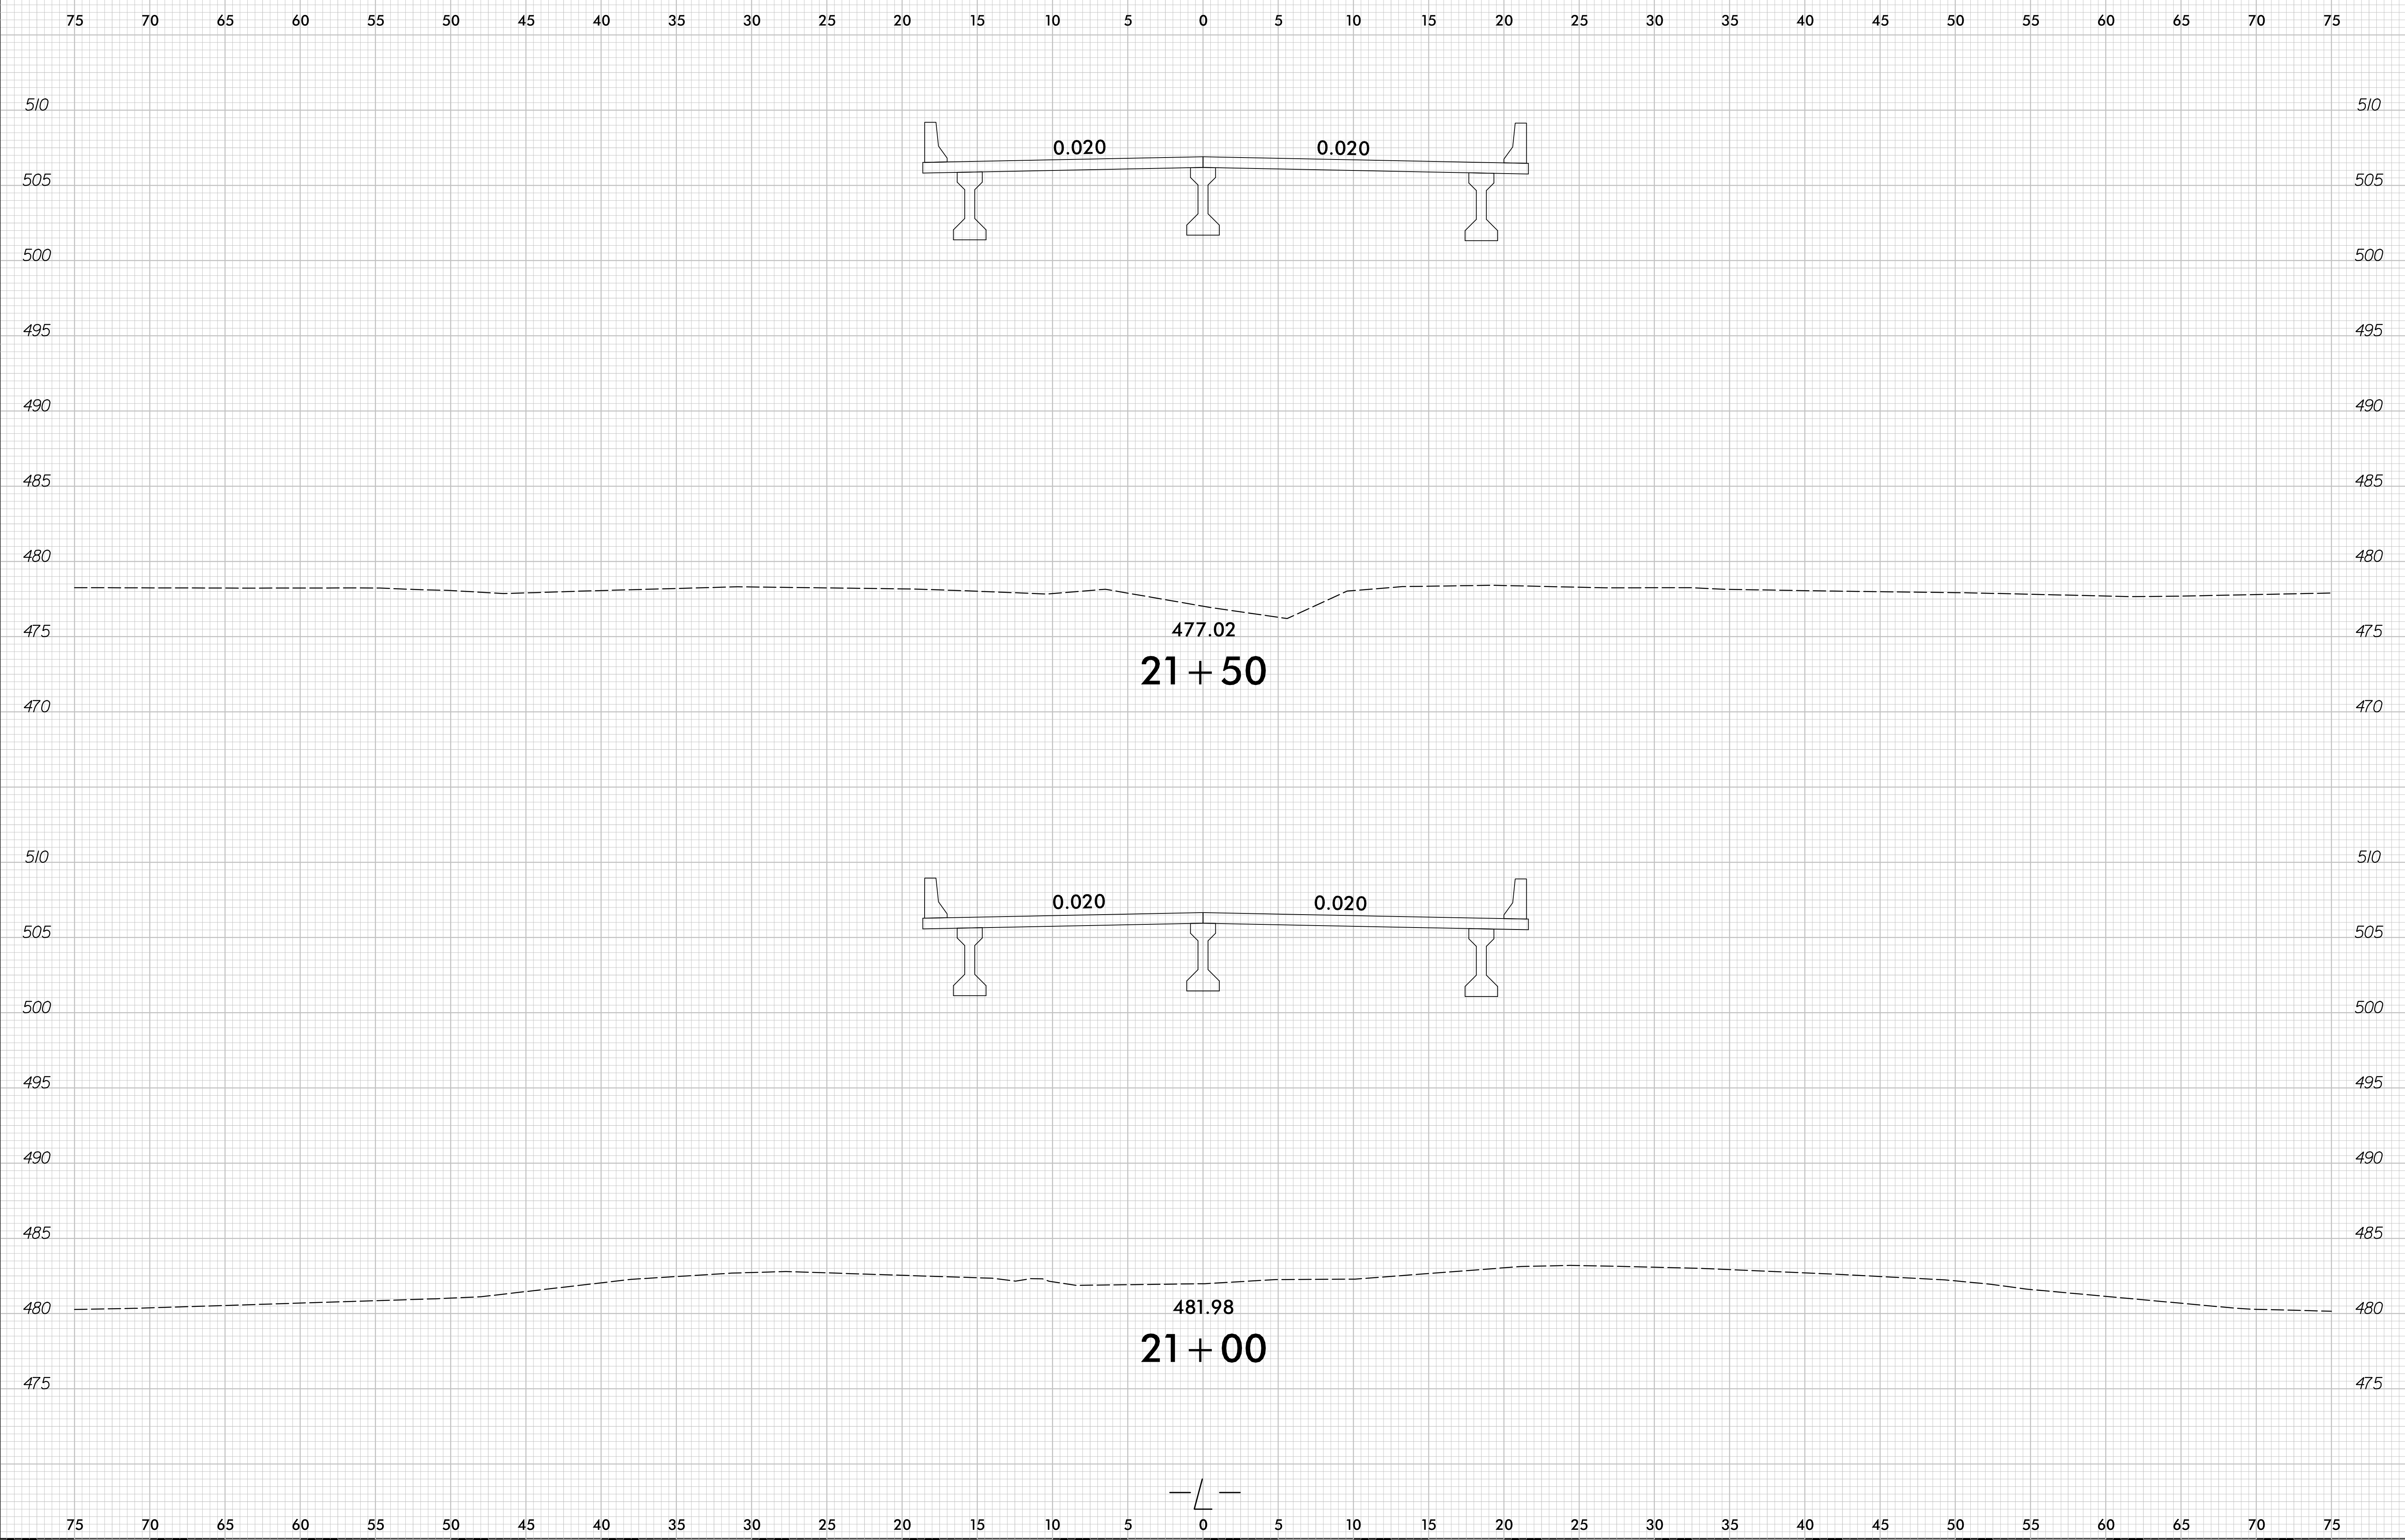

12/30/2021  
R:\Projects\Corridor Modeling\B5810\rdj\_XPL\_L.dgn

