


6/23/16

0 2.5 5	PROJ. REFERENCE NO. B-5810	SHEET NO. X-7
---------	-------------------------------	------------------

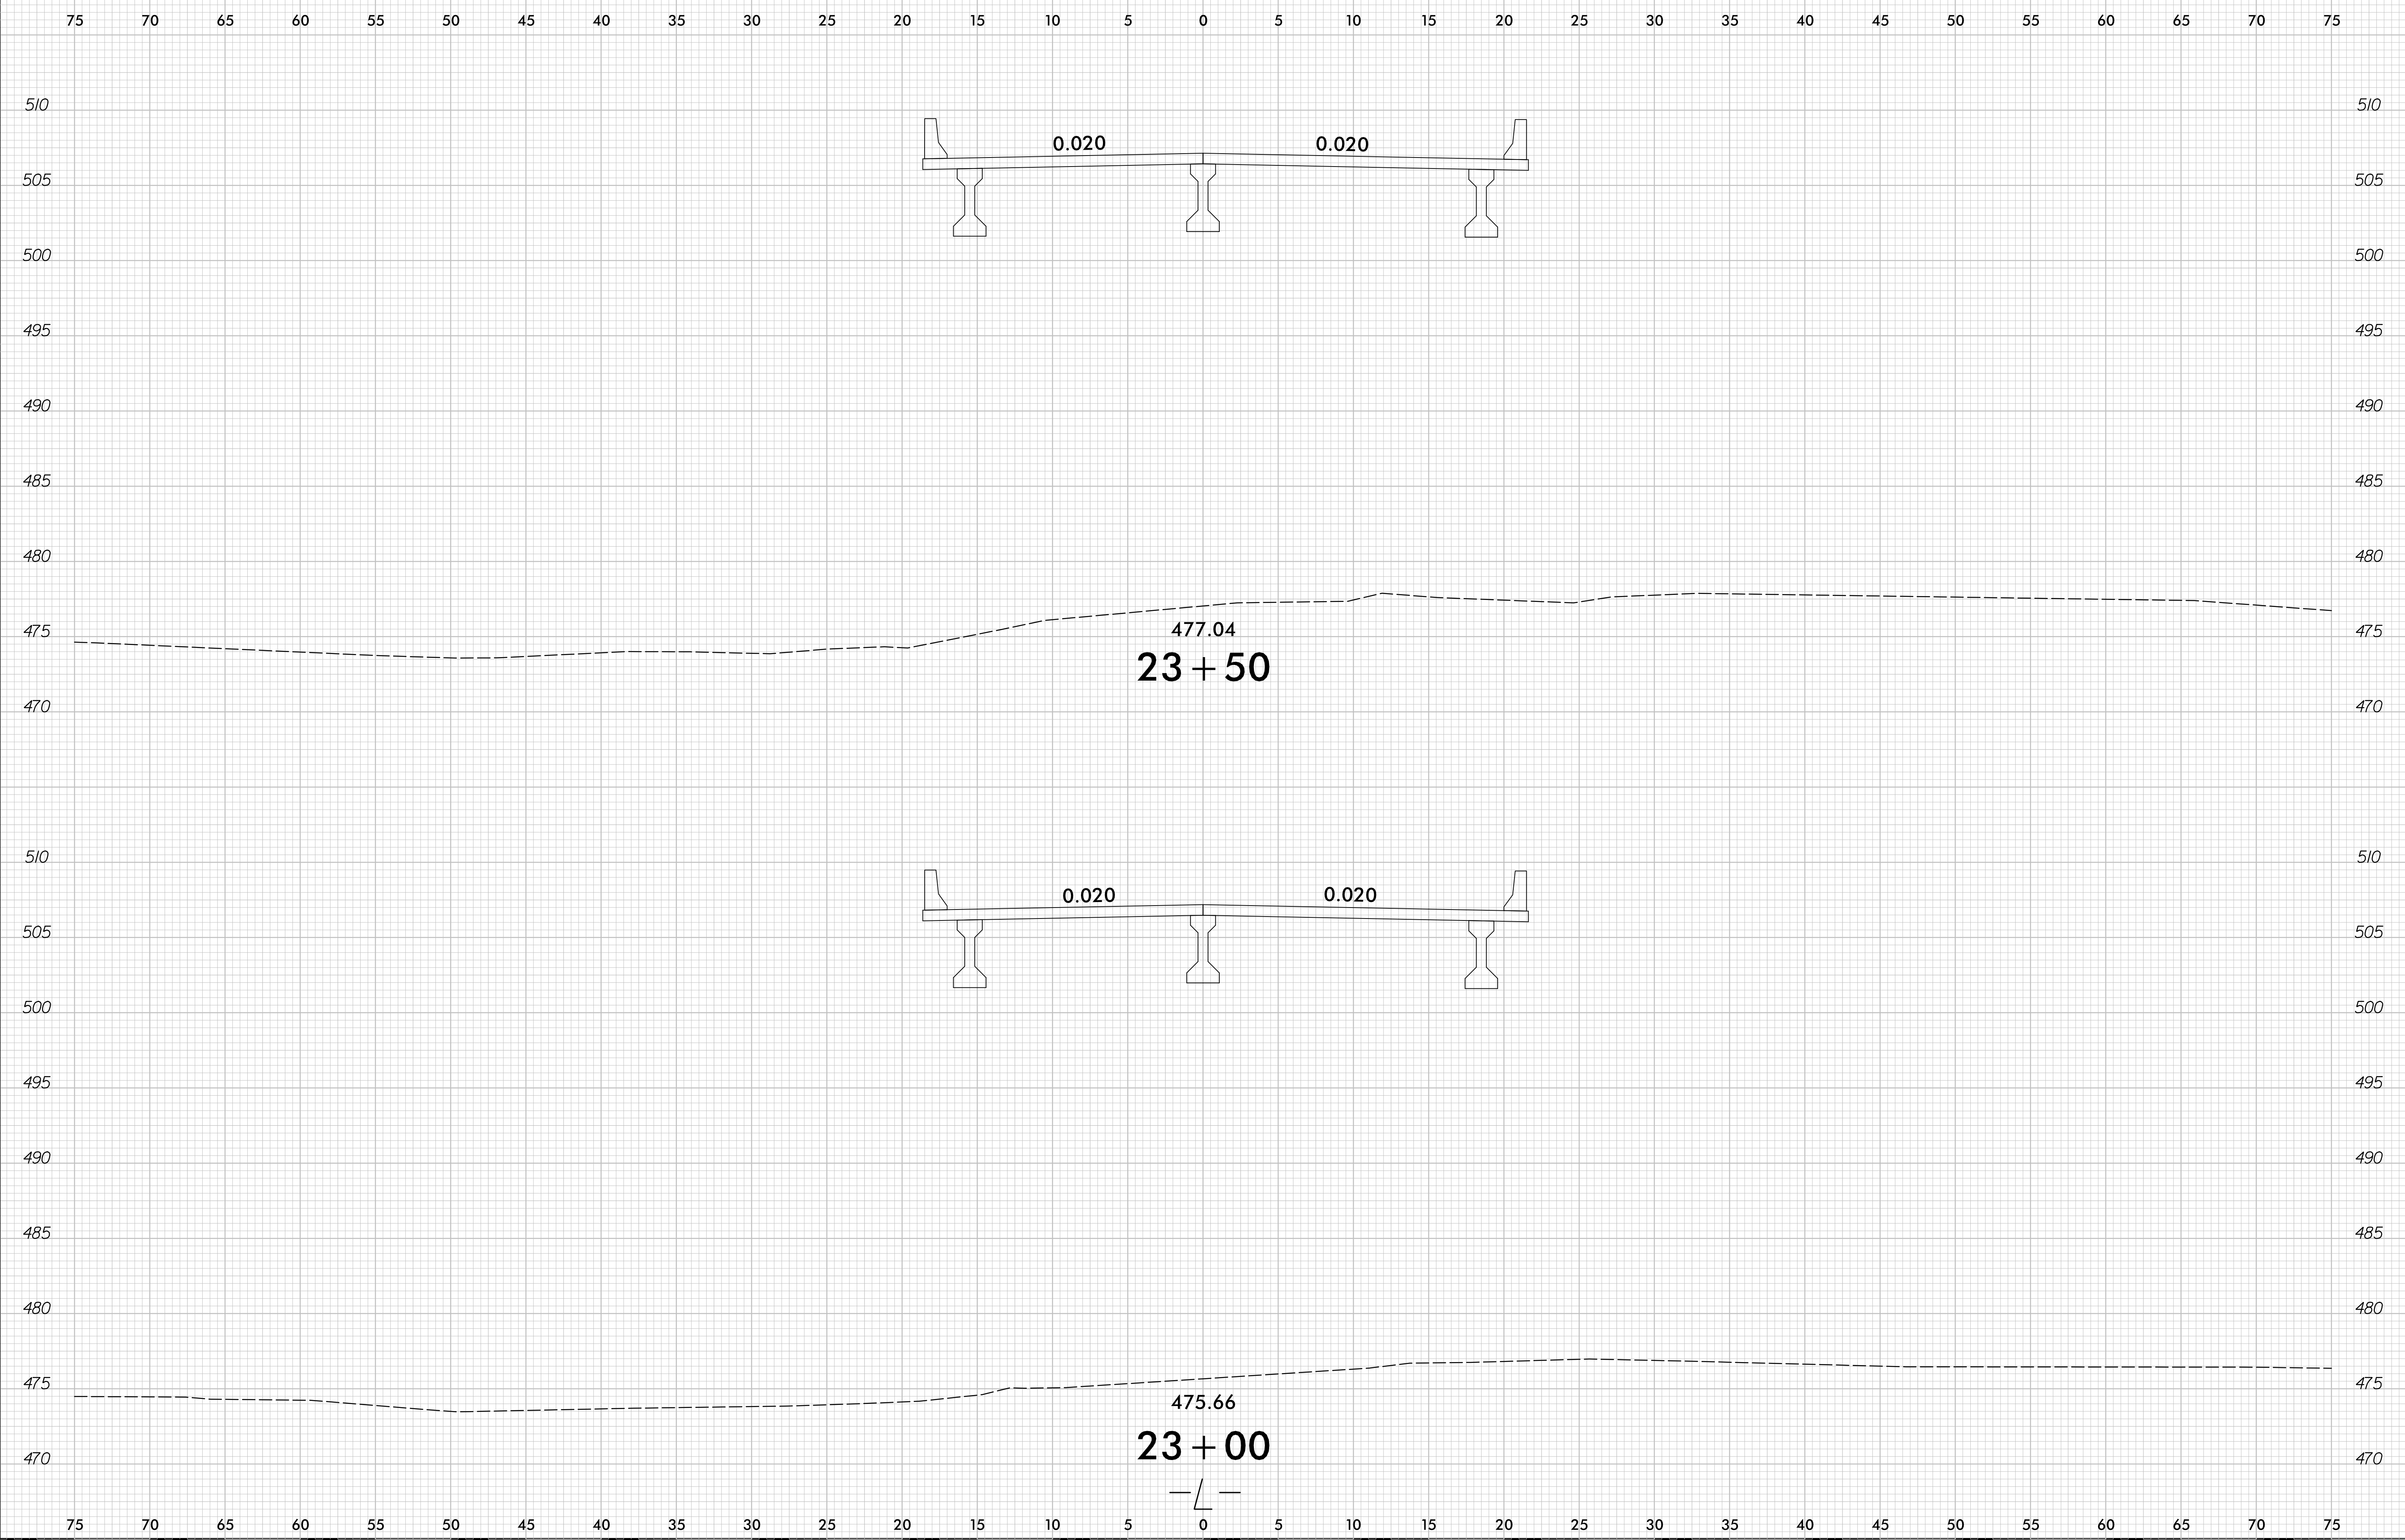

12/30/2021
I:\Projects\Corridor Modeling\B5810\rdj_XPL_L.dgn
rdj