



6/23/16

75 70 65 60 55 50 45 40 35 30 25 20 15 10 5 0 5 10 15 20 25 30 35 40 45 50 55 60 65 70 75

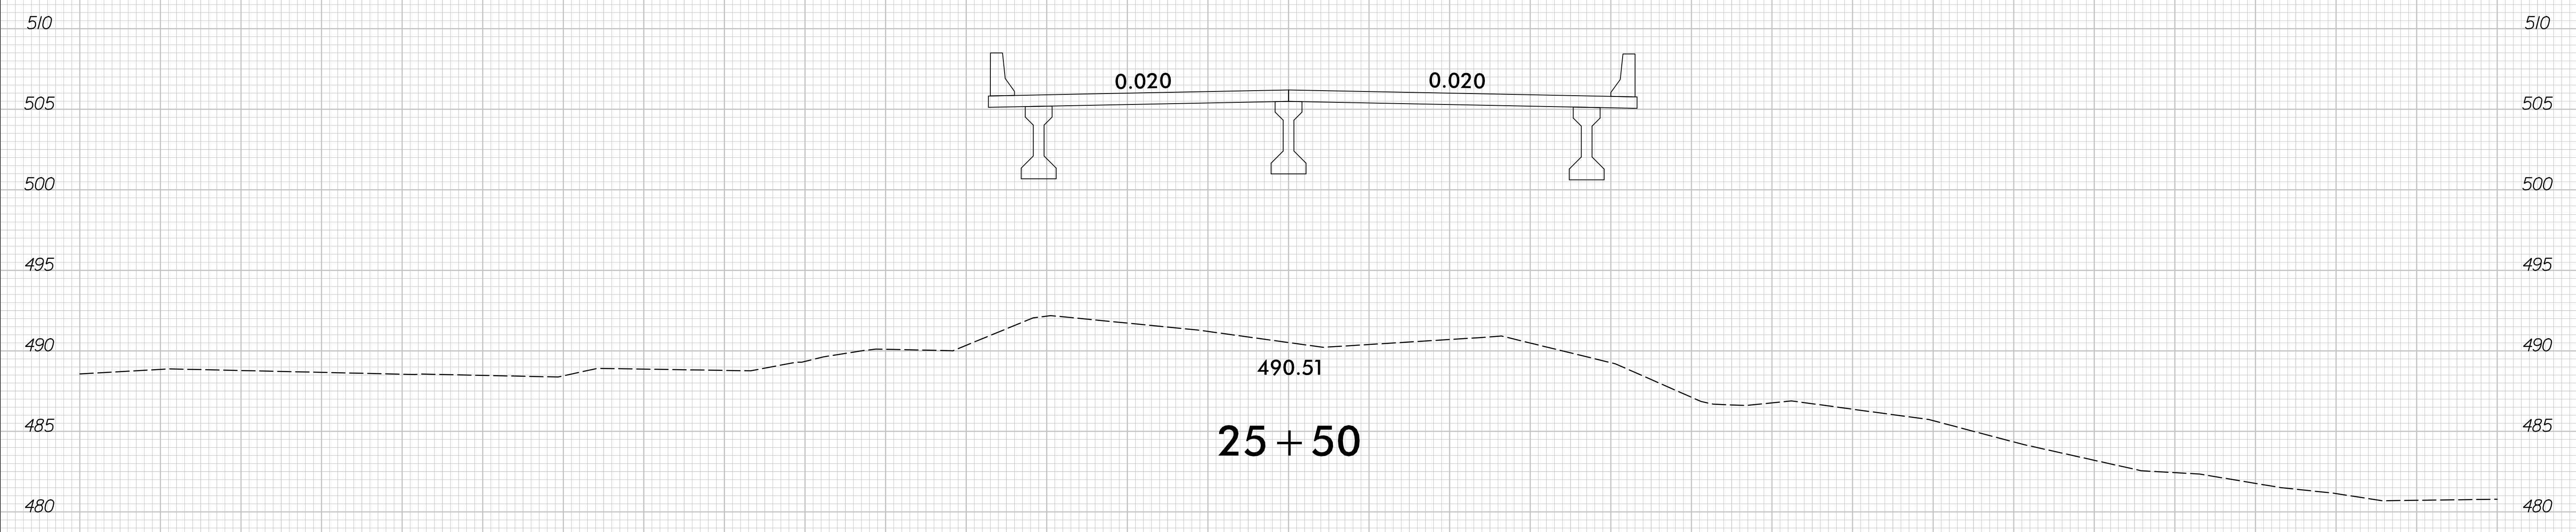

12/30/2021
P:\Projects\B5810\Corridor Modeling\B5810_rdy_XPL_L.dgn
B5810

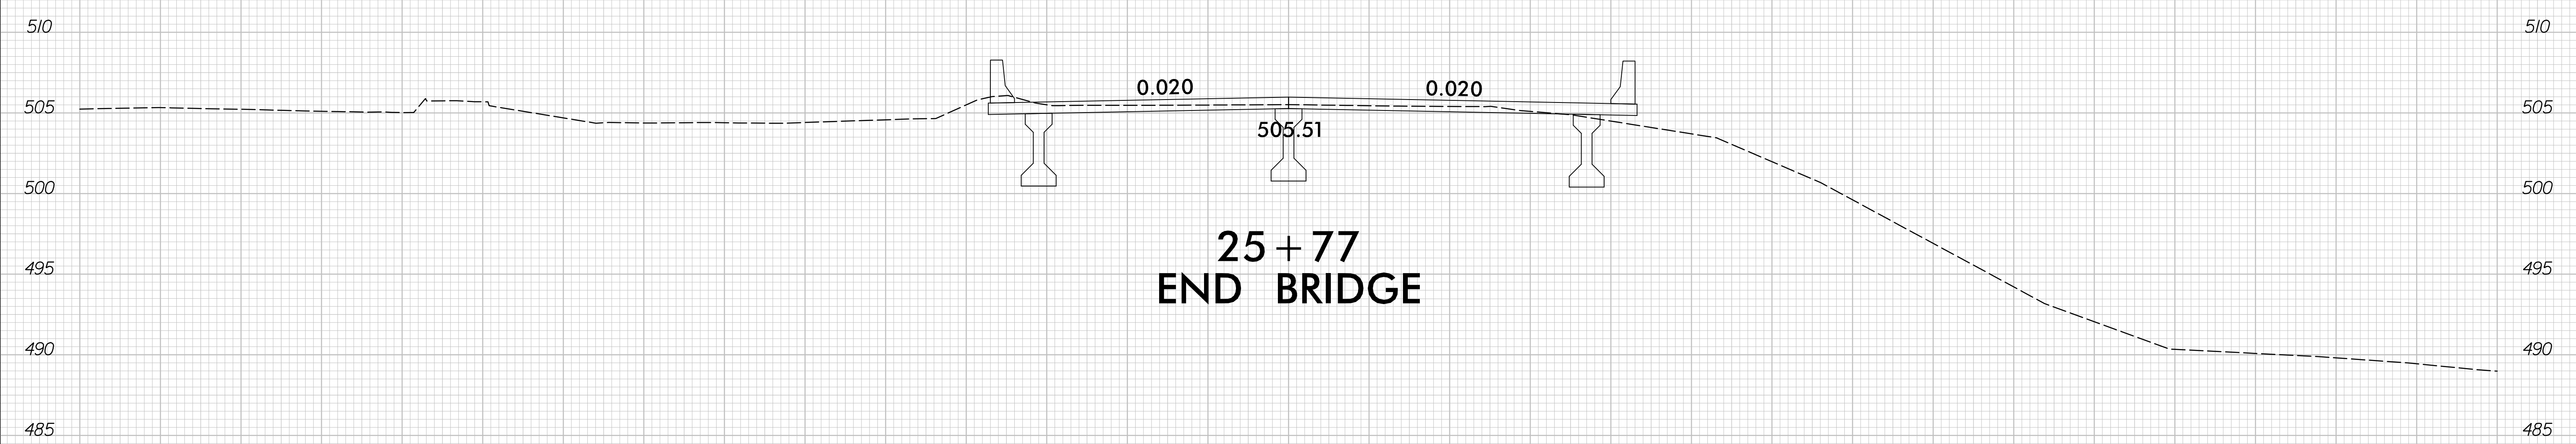