



NOTES:
FOR NOTES, SEE SHEET 1 OF 4.

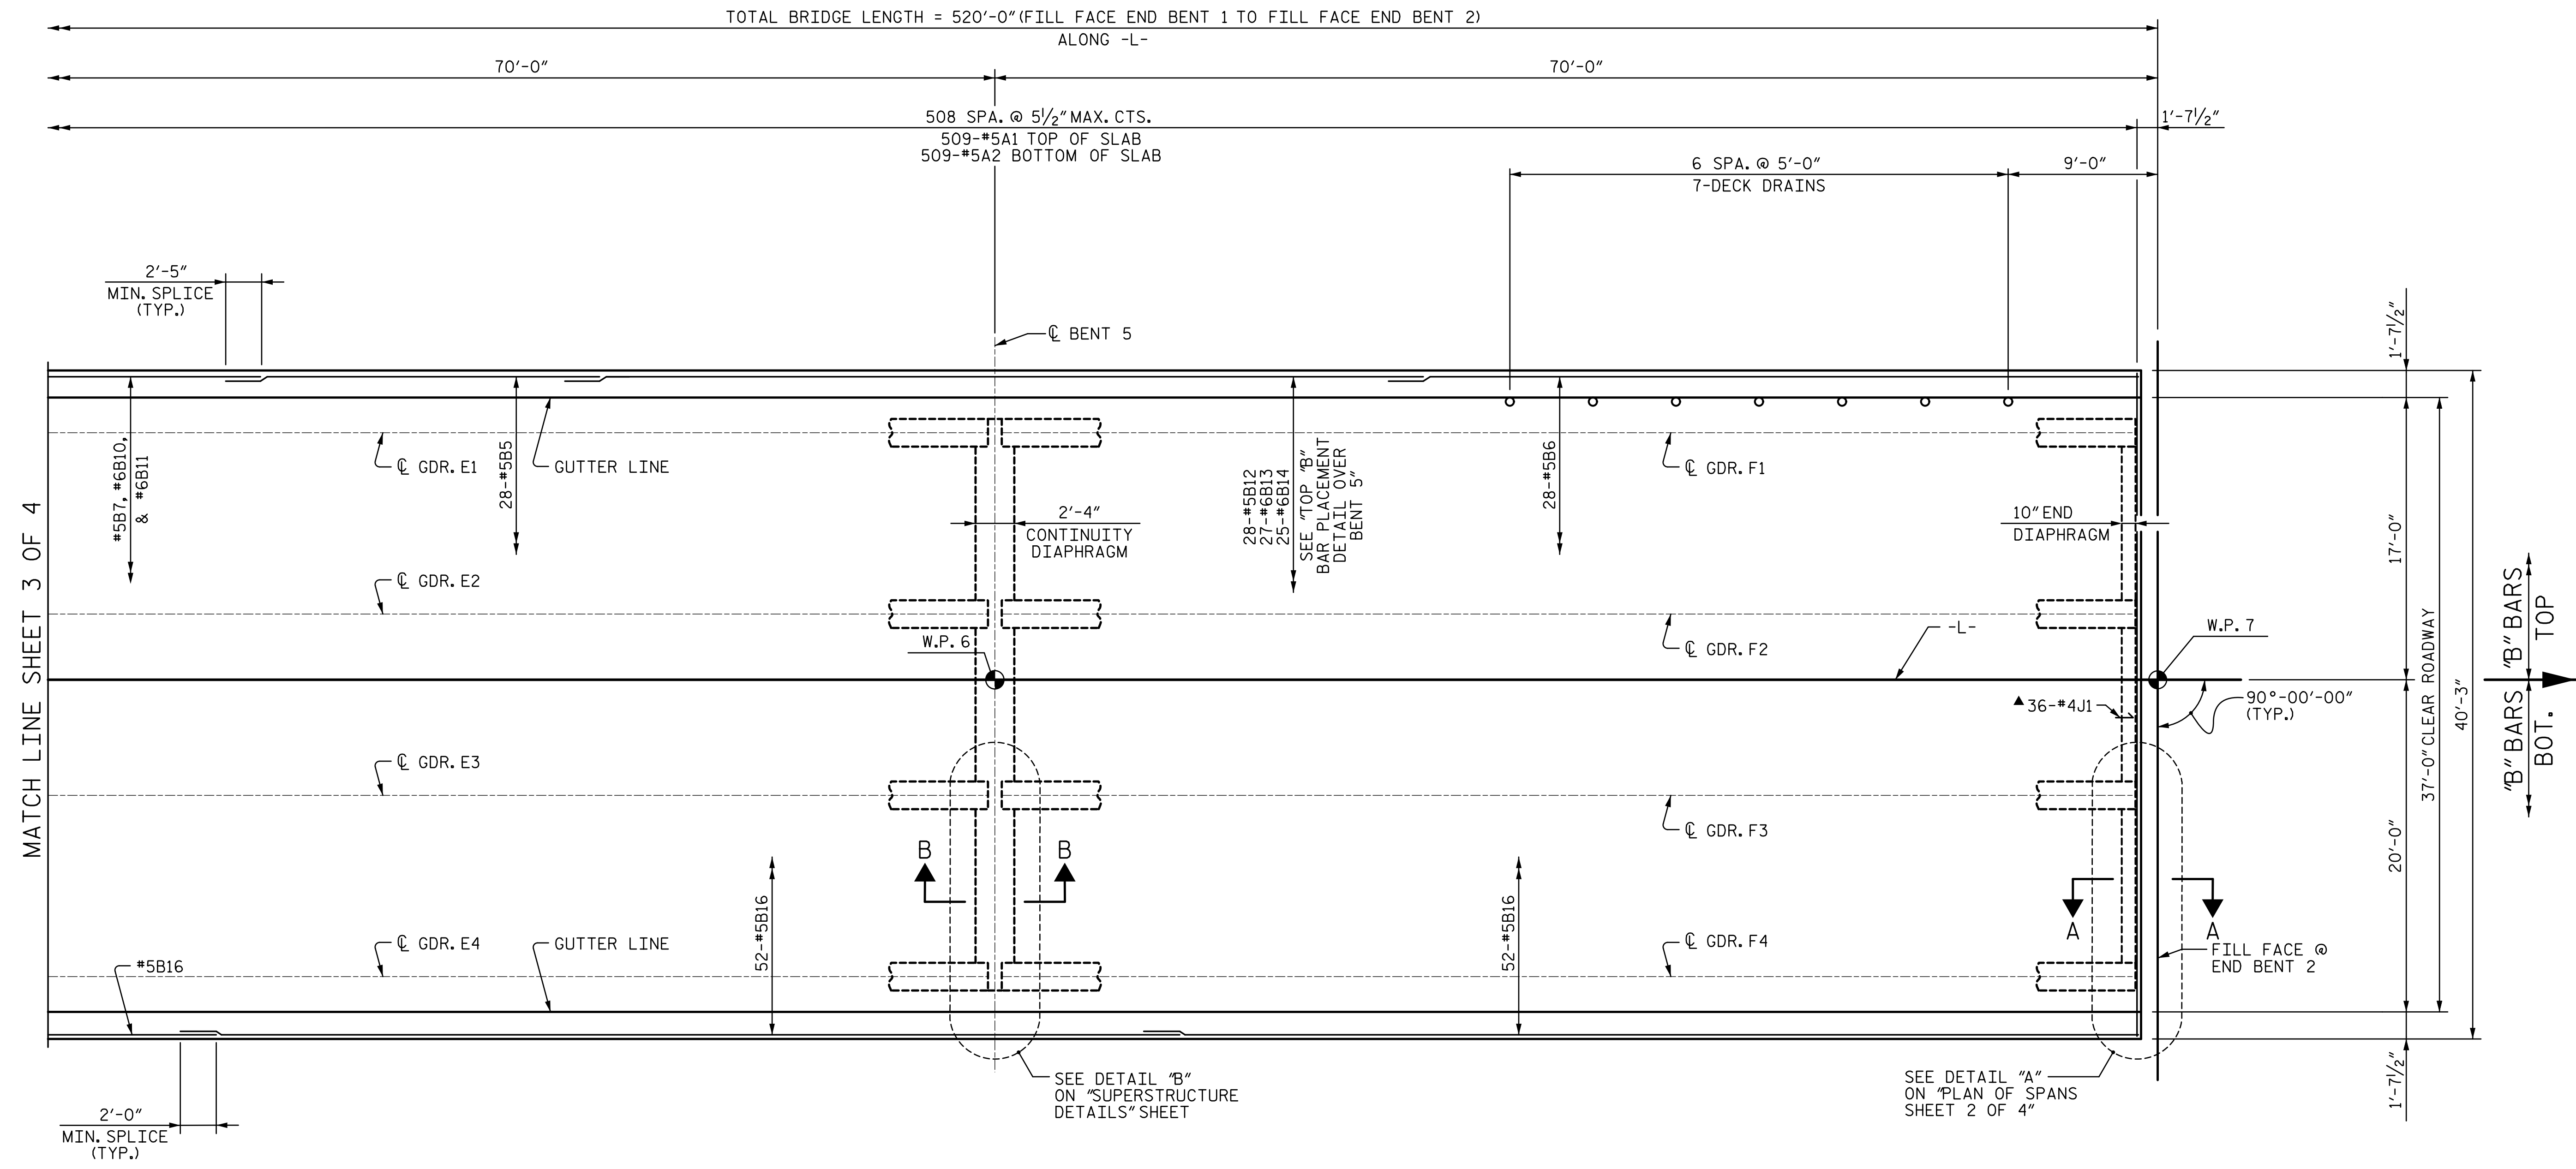

SPAN E

SPAN F

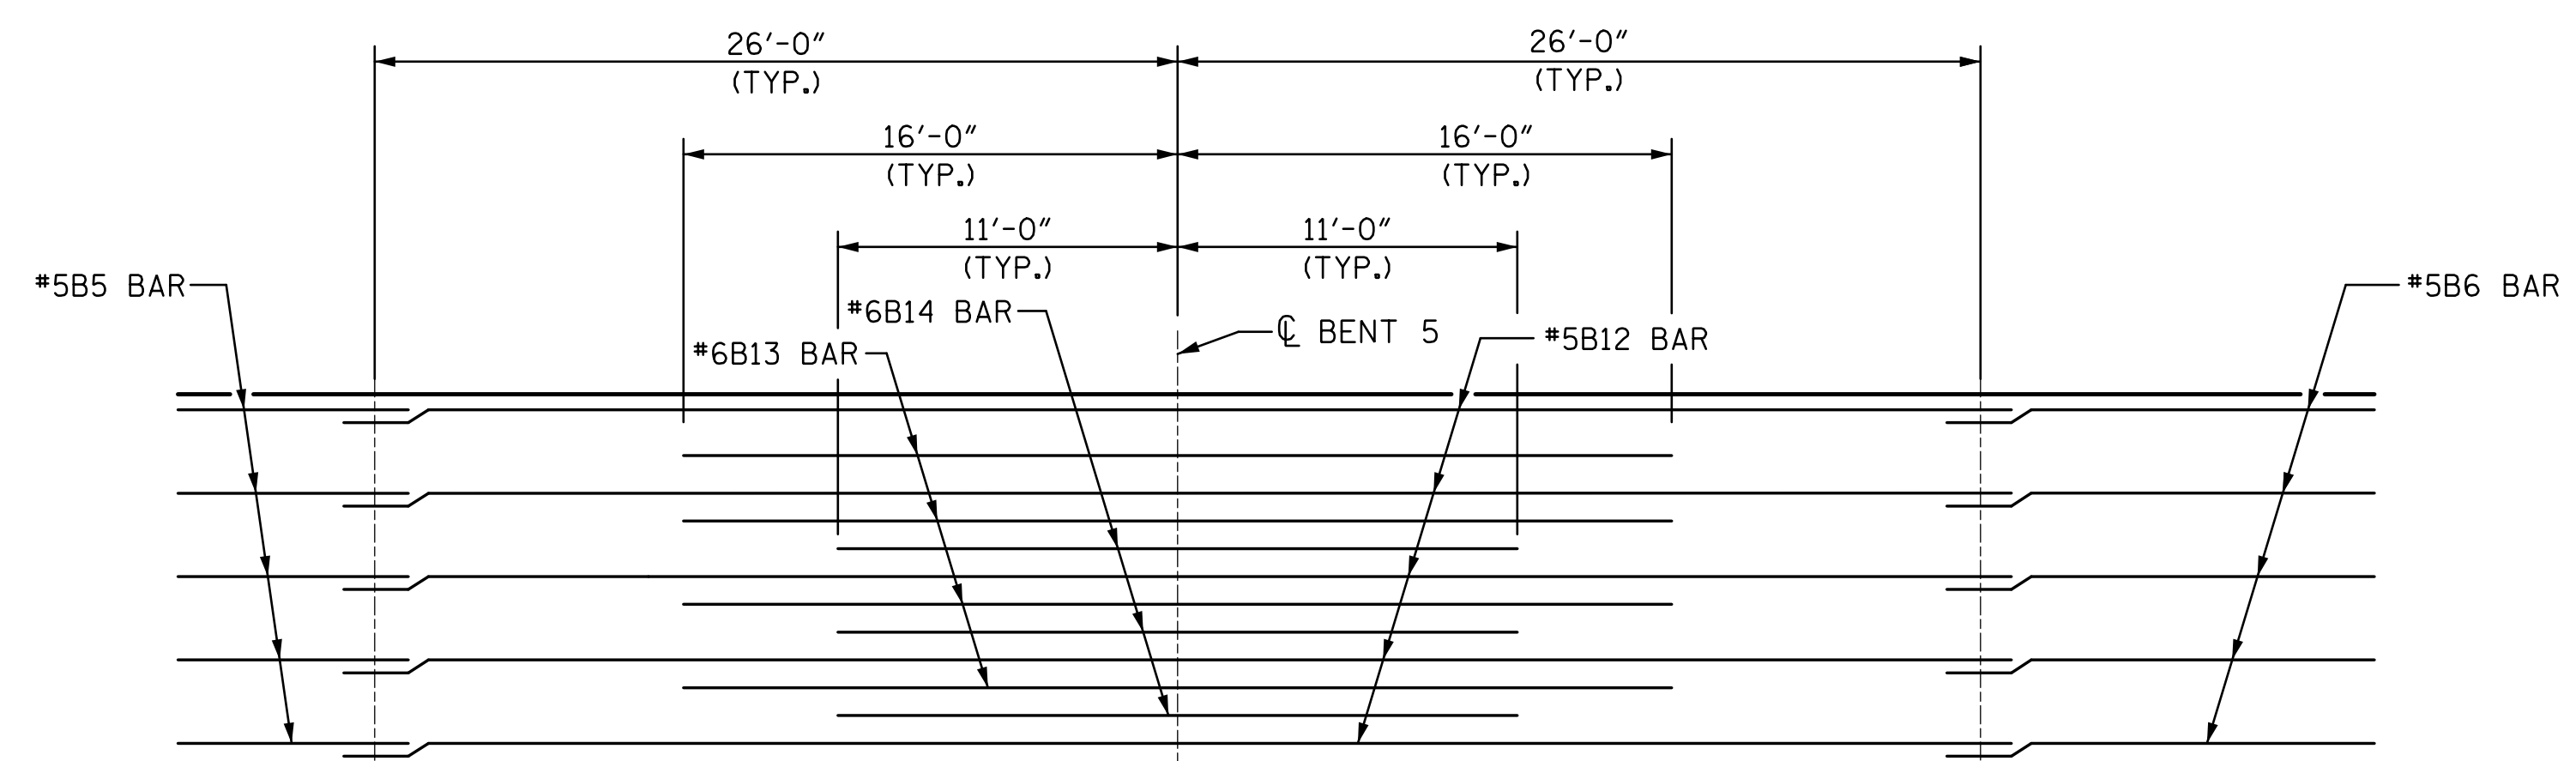


TOP "B" BAR PLACEMENT
DETAIL OVER BENT 5

▲ SEE "EXPANSION JOINT SEAL DETAILS" SHEETS

R:\Structures\Station\Finals\401_021_B5810_SMU_S4_01_20022.dgn
1/16/2022 4:50:32 PM
1gr1scom

ASSEMBLED BY : LGH DATE : 6-19
 CHECKED BY : MLO DATE : 12-19
 DESIGN ENGINEER OF RECORD : J. GRISCOM DATE : 1-22

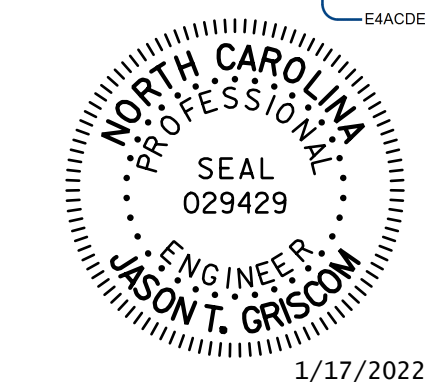

DocuSigned by:
Jason Grison
EACDE42F248A

1/17/2022

STV 100 YEARS
 STV ENGINEERS, INC.
 900 West Trade St., Suite 715
 Charlotte, NC 28202
 NC License Number F-0991

DOCUMENT NOT CONSIDERED
FINAL UNLESS ALL
SIGNATURES COMPLETED

PROJECT NO. B-5810
CABARRUS COUNTY
 STATION: 23+17.00 -L-
 SHEET 4 OF 4

STATE OF NORTH CAROLINA
 DEPARTMENT OF TRANSPORTATION
 RALEIGH

PLAN OF SPANS

REVISIONS				SHEET NO.	
NO.	BY:	DATE:	NO.	BY:	DATE:
1			3		
2			4		

TOTAL SHEETS: 36