

INDEX OF SHEETS

VOLUME I

- ITS-1..... TITLE SHEET
- ITS-2..... INDEX OF SHEETS AND LEGEND
- ITS-3..... CONSTRUCTION NOTES AND LEGEND
- ITS-4 - ITS-5..... PLAN KEY
- ITS-6..... CABINET DETAILS
- ITS-7..... CABINET FOUNDATION DETAILS
- ITS-8..... JUNCTION BOX AND DELINEATOR MARKER DETAILS
- ITS-9..... MUNICIPAL OPERATIONS CENTER MODIFICATIONS & RACK LAYOUT
- ITS-10..... TRAFFIC OPERATIONS CENTER VIDEO WALL
- ITS-11..... SYSTEM BLOCK DIAGRAM
- ITS-12..... CCTV CAMERA WOOD POLE TYPICAL DETAIL
- ITS-13..... CCTV CAMERA WOOD SIGNAL SPAN POLE TYPICAL DETAIL
- ITS-14..... CCTV CAMERA METAL STRAIN POLE TYPICAL DETAIL
- ITS-15 - ITS-29..... SUMMARY OF WORK BY INTERSECTION
- ITS-30 - ITS-31..... SUMMARY OF WORK BY CCTV

VOLUME II

- CR-1 - CR-245..... COMMUNICATIONS CABLE AND CONDUIT ROUTING PLANS

VOLUME III

- CBL-000..... COMMUNICATIONS CABLE SCHEMATIC PLAN KEY
- CBL-001 - CBL-006..... COMMUNICATIONS CABLE SCHEMATIC
- SPL-001 - SPL-159..... SPLICE DETAILS

ROADWAY STANDARD DRAWINGS

THE FOLLOWING ROADWAY STANDARDS AS APPEAR IN "ROADWAY STANDARD DRAWINGS"- ROADWAY DESIGN UNIT - N.C. DEPARTMENT OF TRANSPORTATION - RALEIGH, N.C., DATED JANUARY 2018 ARE APPLICABLE TO THIS PROJECT AND BY REFERENCE HEREBY ARE CONSIDERED A PART OF THESE PLANS:

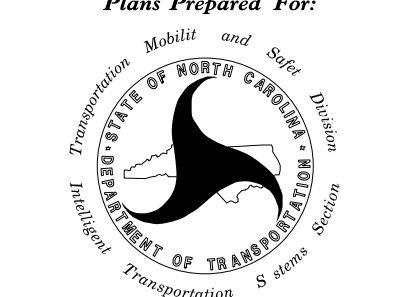
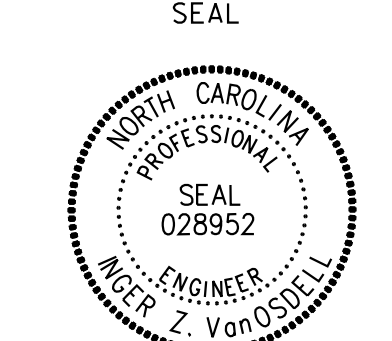

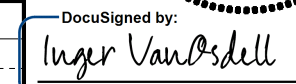
STD. NO.	TITLE
848.01	CONCRETE SIDEWALK
1101.02	TEMPORARY LANE CLOSURES
1101.04	TEMPORARY SHOULDER CLOSURES
1700.01	ELECTRICAL SERVICE OPTIONS
1700.02	ELECTRICAL SERVICE GROUNDING
1705.01	SIGNAL HEADS
1705.02	SIGNAL HEADS
1705.03	SIGNAL HEADS
1715.01	UNDERGROUND CONDUIT
1716.01	JUNCTION BOXES
1720.01	WOOD POLES
1721.01	GUY ASSEMBLIES
1725.01	INDUCTIVE DETECTION LOOPS
1730.01	FIBER OPTIC CABLE
1736.01	SPREAD SPECTRUM RADIO
1751.01	CONTROLLERS AND CABINETS

ABBREVIATIONS

AT&T	= AT&T TELEPHONE	OHG	= OVERHEAD GUY
(BS)	= BACK SIDE OF POLE	OWS	= OPEN WIRE SECONDARY
BKT	= BRACKET	PWR	= POWER
CITY	= CITY OF GASTONIA	REMC	= RUTHERFORDTON EMC
COMM	= COMMUNICATIONS CABLE	(R)	= RIGHT
DPCO	= DUKE ENERGY	RSR	= RISER
DL	= DRIP LOOP	SEC	= SECONDARY POWER
NCDOT	= N.C. DEPARTMENT OF TRANSPORTATION	SIG	= SIGNAL CABLE
FOC	= FIBER OPTIC CABLE	STLT BKT	= STREET LIGHT BRACKET
GE	= GASTONIA ELECTRIC	STLT DL	= STREET LIGHT DRIP LOOP
GUY	= GUY ASSEMBLY	STLT	= STREET LIGHT
(L)	= LEFT	TPX	= TRIPLEX
LT	= STREET LIGHT	TFMR	= TRANSFORMER
LLI	= LOOP LEAD IN	WTHD	= WEATHERHEAD
MESS. CABLE	= MESSENGER CABLE	XMESS	= CROSS MESSENGER
NEU	= ENERGY NEUTRAL		

4/21/2022 \\kimley-horn.com\SE\RAL\N\RAL\TPTD\ITS\N\ITS\0036569 Gastonia Signal System\6 Tasks\Plans\ITS\Details\C-5703\ITS_psh_2.dgn

Kimley»Horn
 NC License #F-0102
 421 Fayetteville St., Suite 600
 Raleigh, NC 27601
 Tel: (919) 677-2000
 Fax: (919) 677-2050

	CITY OF GASTONIA COMPUTERIZED SIGNAL SYSTEM INDEX OF SHEETS AND LEGEND																	
	DIVISION 12 GASTON COUNTY PLAN DATE: DECEMBER 2021 REVIEWED BY: K. SMITH PREPARED BY: S. BUTLER REVIEWED BY: I. VAN OSDELL																	
SCALE 	REVISIONS <table border="1"> <tr><th>NO.</th><th>DATE</th><th>DESCRIPTION</th></tr> <tr><td> </td><td> </td><td> </td></tr> <tr><td> </td><td> </td><td> </td></tr> </table>	NO.	DATE	DESCRIPTION							INIT. DATE <table border="1"> <tr><th>INIT.</th><th>DATE</th></tr> <tr><td> </td><td> </td></tr> <tr><td> </td><td> </td></tr> </table>	INIT.	DATE					DocuSigned by:  4/21/2022 CADD Filename:
NO.	DATE	DESCRIPTION																
INIT.	DATE																	