



### CCTV INSTALLATION ON METAL STRAIN POLE ABOVE SPAN

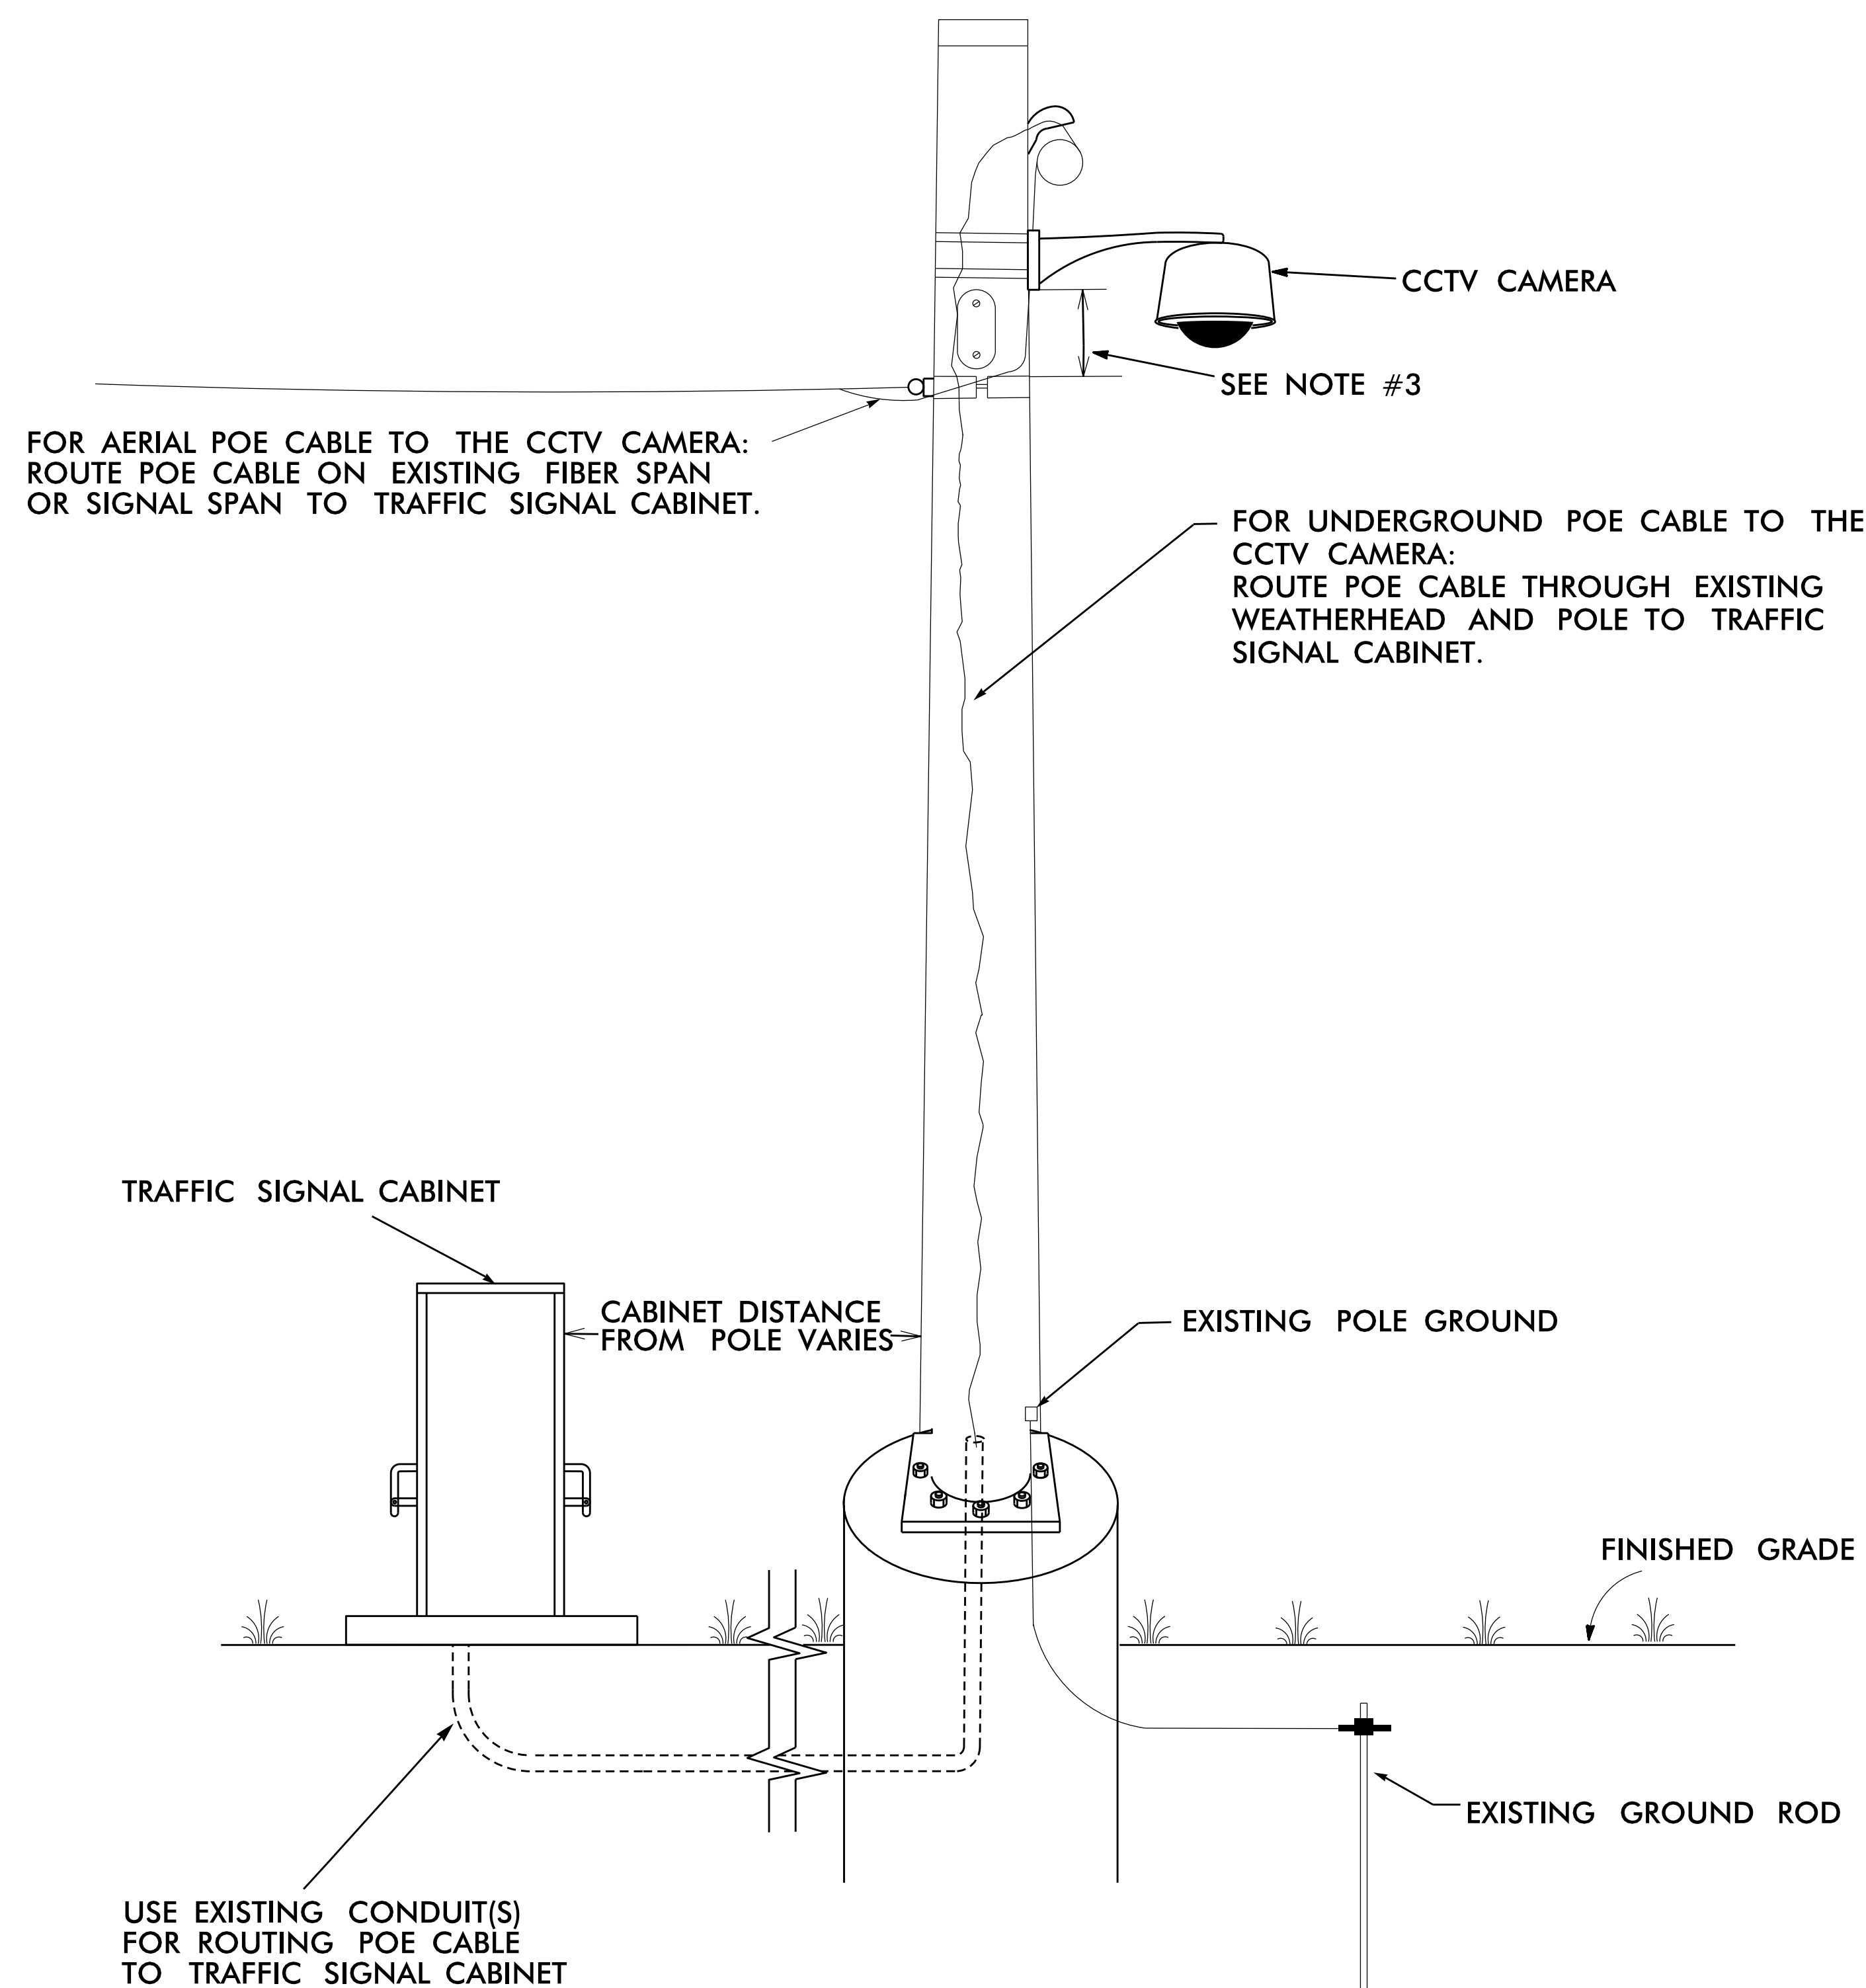

### CCTV INSTALLATION ON METAL STRAIN POLE BELOW SPAN

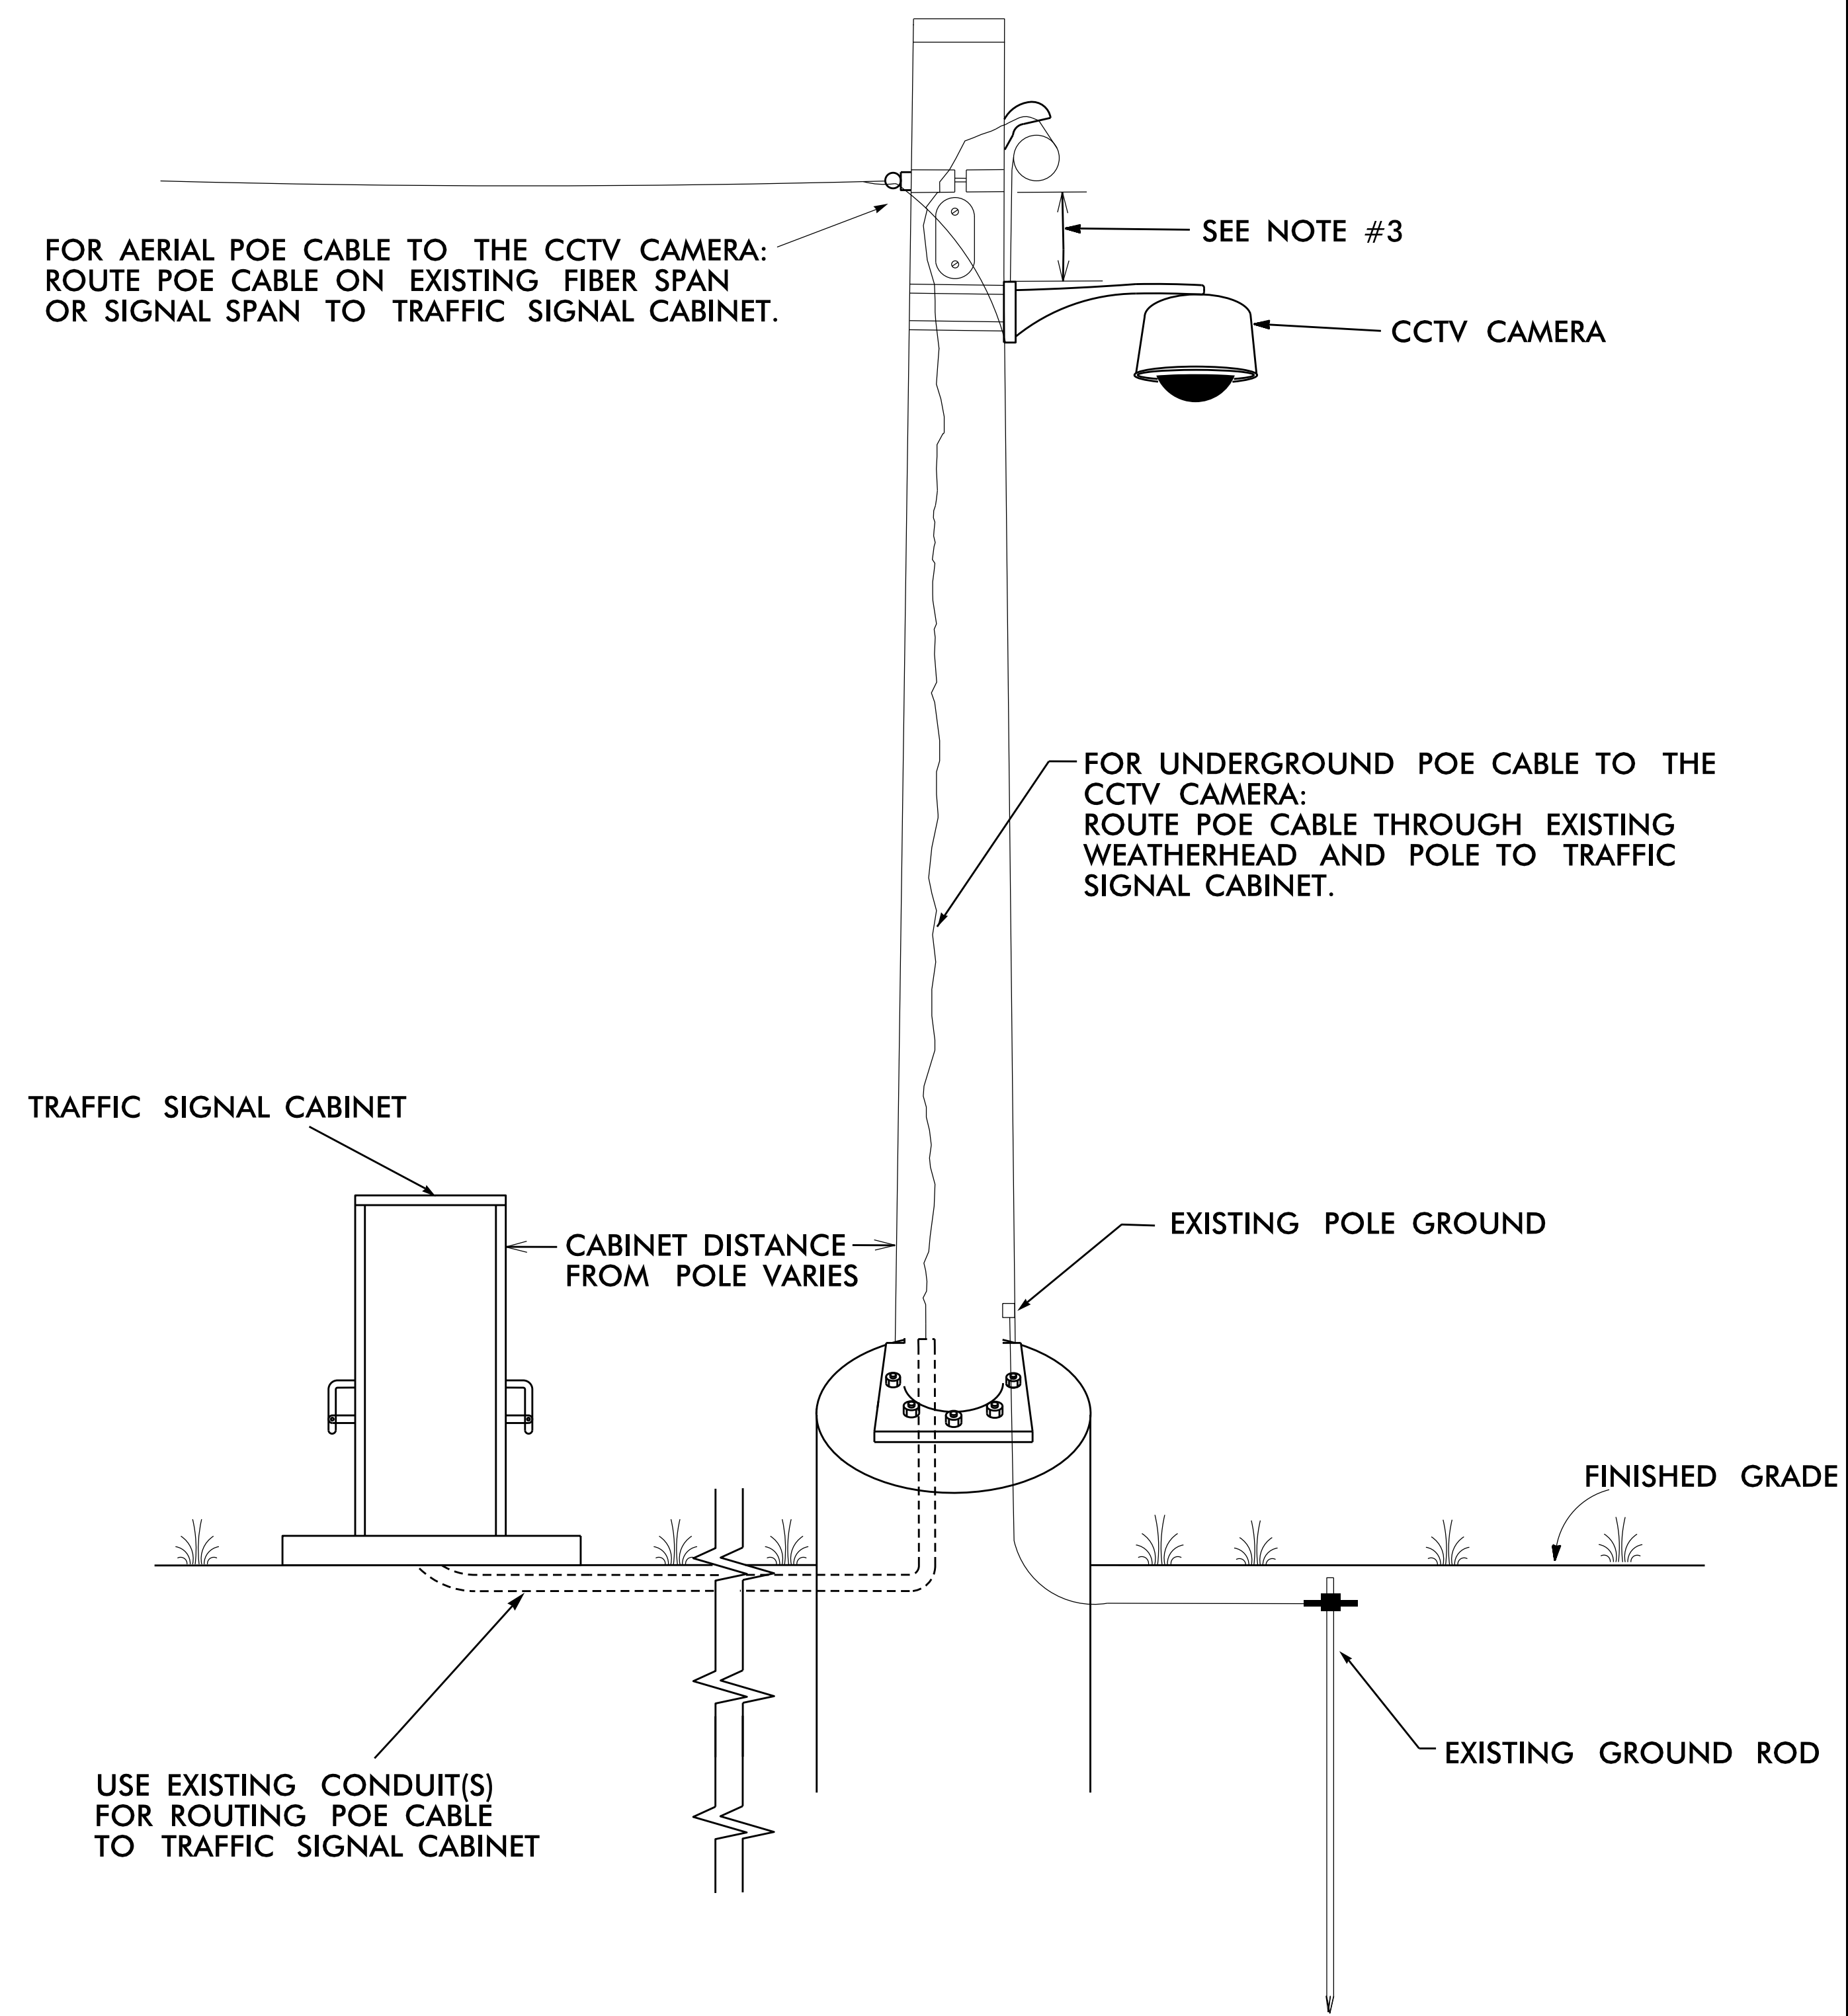

**NOTES:**

1. TERMINATE POE CABLE IN TRAFFIC SIGNAL CABINET AND CONNECT TO FIELD ETHERNET SWITCH.
2. BAND CCTV CAMERA MOUNTING BRACKET TO POLE USING STAINLESS STEEL STRAPS.
3. REFER TO COMMUNICATIONS CABLE AND CONDUIT ROUTING PLANS FOR PLACEMENT OF CCTV CAMERA ON THE POLE.

DOCUMENT NOT CONSIDERED FINAL UNLESS ALL SIGNATURES COMPLETED

Prepared in the Office of:  NC FIRM LICENSE No: P-0339 320 Executive Court Hillsborough, NC 27278 (919) 732-3883 (919) 732-6676 (FAX)	Prepared for the Offices of:  750 N. Greenfield Pkwy., Garner, NC 27529	Gastonia Computerized Signal System CCTV Camera Metal Strain Pole Typical Detail		SEAL NORTH CAROLINA PROFESSIONAL ENGINEER SEAL 023919 GREGORY A. FULLER
		Division 12 PLAN DATE: February 2022 PREPARED BY: J. Smith	Gaston County REVIEWED BY: S. Yow REVIEWED BY: G. Fuller	