


MATCH LINE, SEE SHEET CBL001

MATCH LINE, SEE SHEET CBL003

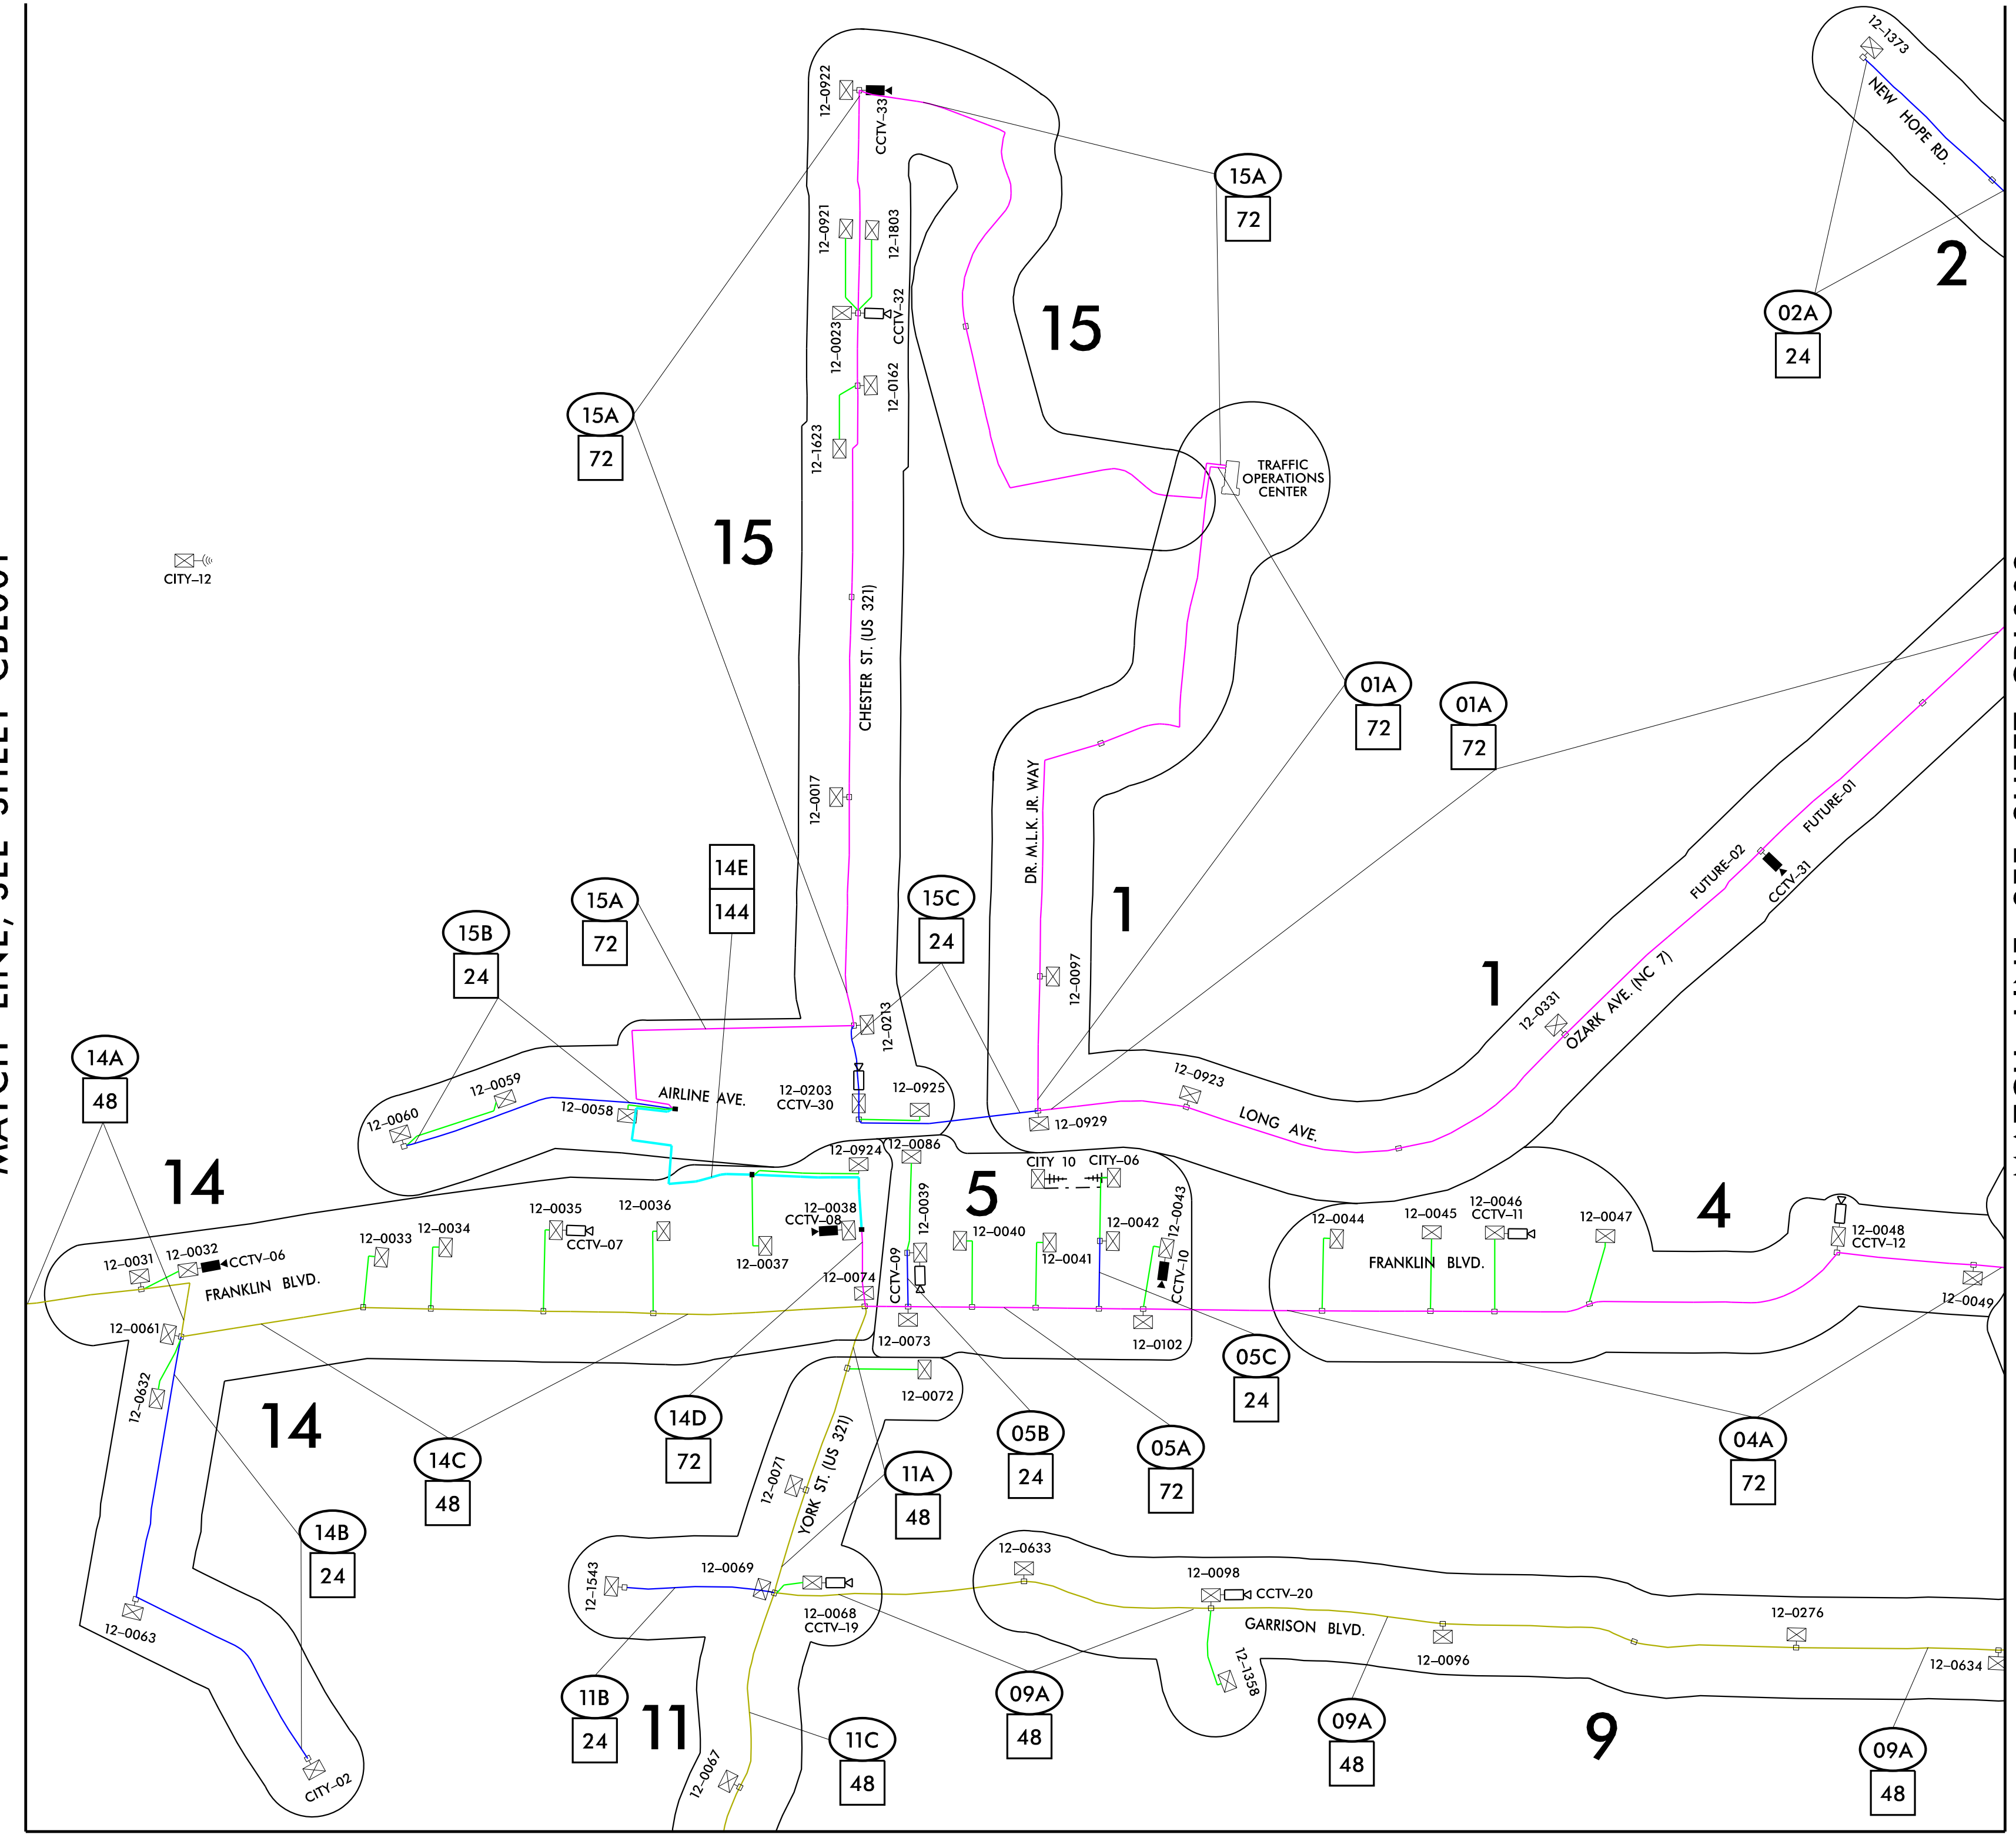

MATCH LINE, SEE SHEET CBL004

3/21/2022 K:\ARL_TPTD_ITS\01036569_Gastonia_SignalSystem\6_Tasks\Splicing\Schematic\C-5703_ITS_spl.schem2.dgn

Kimley»Horn
 NC License #F-0102
 421 Fayetteville St., Suite 600
 Raleigh, NC 27601
 Tel: (919) 677-2000
 Fax: (919) 677-2050

Plans Prepared For:

 DEPARTMENT OF TRANSPORTATION
 250 N. Greenfield Pkwy., Garner, NC 27529

CITY OF GASTONIA COMPUTERIZED SIGNAL SYSTEM COMMUNICATIONS CABLE SCHEMATIC (2 OF 6)

DIVISION 12		GASTON COUNTY	
PLAN DATE: DECEMBER 2021	REVIEWED BY: K. SMITH	PREPARED BY: S. BUTLER	REVIEWED BY: I. VAN OSDELL
REVISIONS	INIT.	DATE	

SEAL

 Roger Z. Van Osdel
 INGENIEUR
 3/21/2022
 DATE
 CADD Filename:

SCALE 0 1000