



MATCH LINE, SEE SHEET CBL003

MATCH LINE, SEE SHEET CBL005

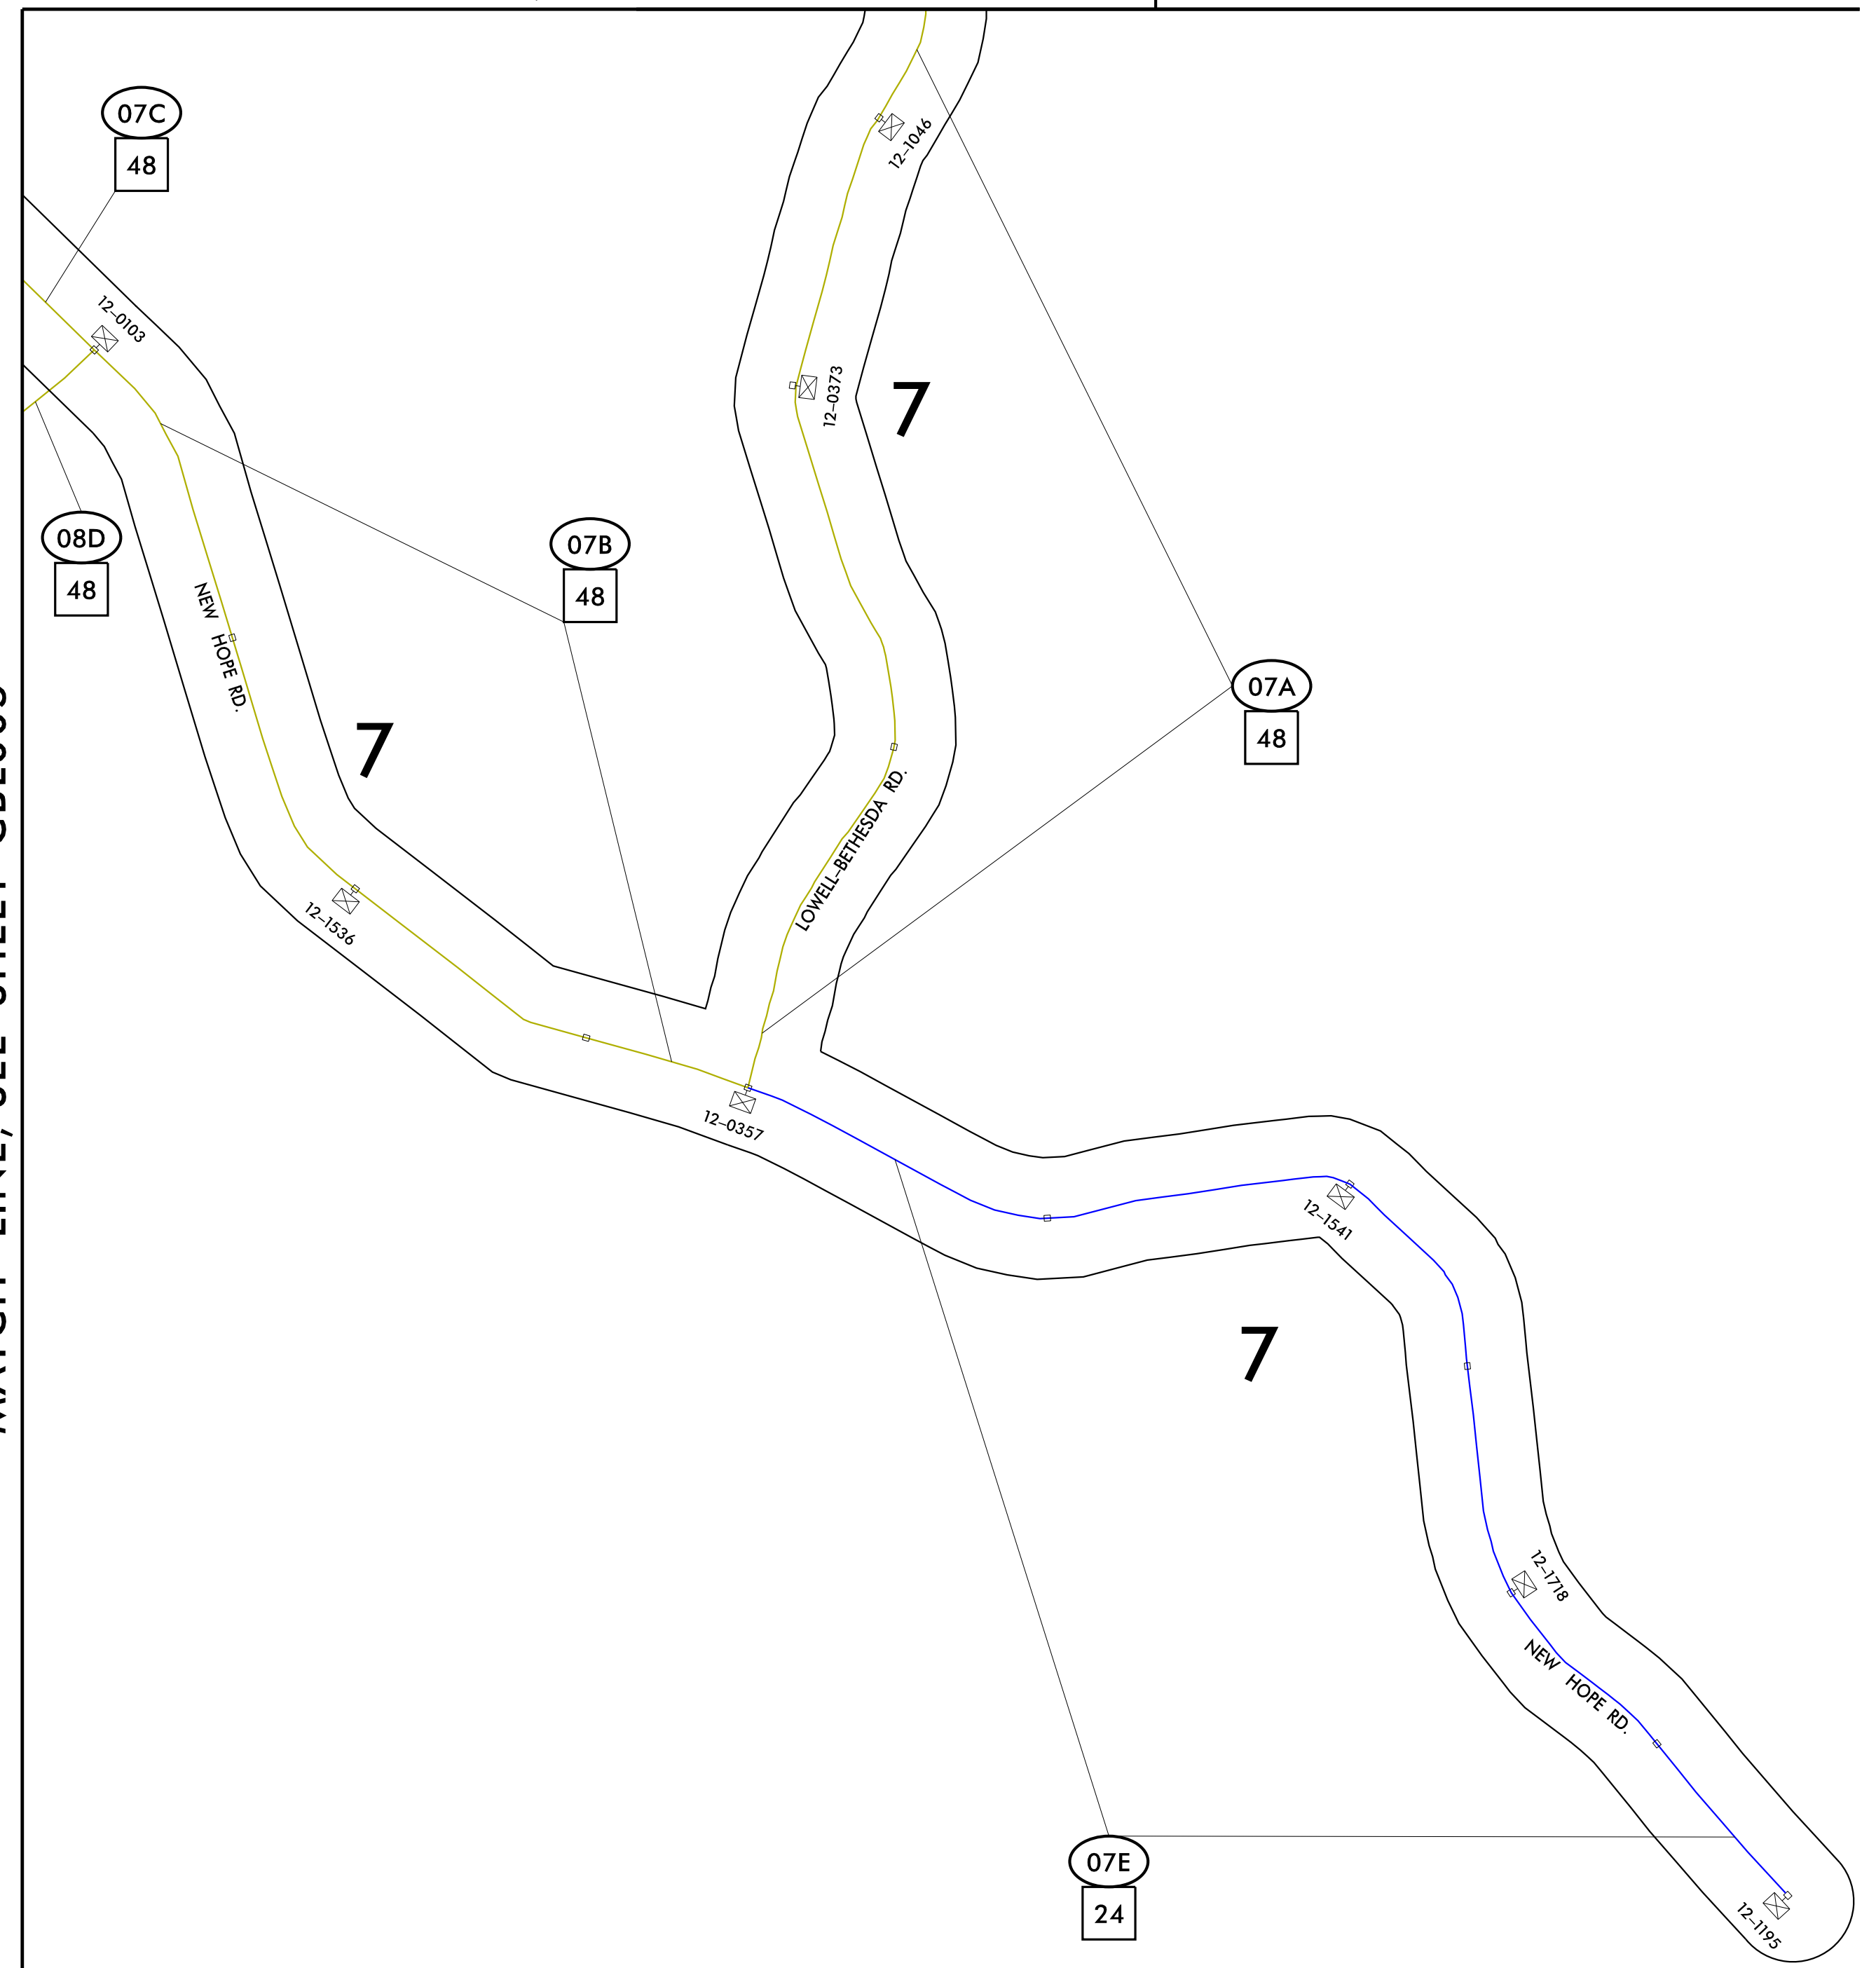

3/21/2022 K:\RAL_TPTD_ITS\01036569 Gastonia SignalSystem\6 Tasks\Splicing\Schematic\C-5703_ITS.spl.schemb.dgn

Kimley»Horn
 NC License #F-0102
 421 Fayetteville St., Suite 600
 Raleigh, NC 27601
 Tel: (919) 677-2000
 Fax: (919) 677-2050

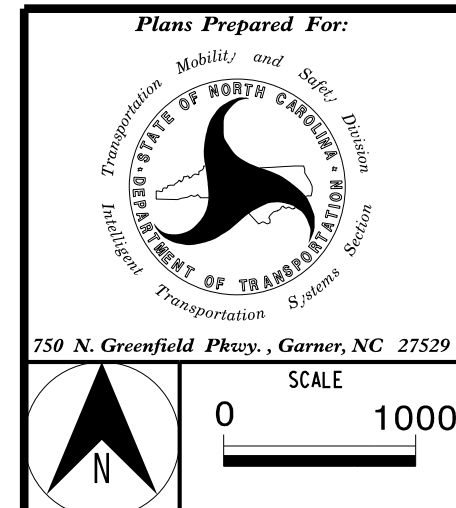

Plans Prepared For: CITY OF GASTONIA COMPUTERIZED SIGNAL SYSTEM COMMUNICATIONS CABLE SCHEMATIC (6 OF 6)	
DIVISION 12 GASTON COUNTY	
PLAN DATE: DECEMBER 2021	REVIEWED BY: K. SMITH
PREPARED BY: S. BUTLER	REVIEWED BY: I. VAN OSDELL
REVISIONS	INIT. DATE

SEAL
 NORTH CAROLINA PROFESSIONAL ENGINEER
 SEAL 028952
 I. VAN OSDELL
 DATE 3/21/2022
 CADD Filename:

