

CHANNEL 1
SPLICE ENCLOSURE AT
(LONG AVE. [NC 7] AT
DR. M.L.K. JR. WAY [SR 2278])
SIG ID 12-0929

COLOR CODE
TIA/EIA 598-C

(1) BLUE	(7) RED
(2) ORANGE	(8) BLACK
(3) GREEN	(9) YELLOW
(4) BROWN	(10) VIOLET
(5) SLATE	(11) ROSE
(6) WHITE	(12) AQUA


LEGEND

X - FUSION SPLICE INDIVIDUAL FIBER
O - EXISTING SPLICE
□ - EXPRESS INDIVIDUAL FIBER




EXPRESS - EXPRESS ENTIRE BUFFER TUBE
SPLICE - SPLICE ENTIRE BUFFER TUBE OR MAINTAIN IF EXISTING EXPRESSED

NOTES:

1. FIBER INTERCONNECT CENTER RACKS ARE SCHEMATIC ONLY - ACTUAL EQUIPMENT FORM MAY VARY.
2. ETHERNET SWITCH TERMINATION CONFIGURATIONS ARE GENERIC. CONTRACTOR IS RESPONSIBLE FOR DETERMINING /ENSURING PROPER TERMINATION.
3. CONTRACTOR IS RESPONSIBLE FOR FIELD VERIFYING EXISTING SPLICING. THE CONTRACTOR SHALL COORDINATE WITH THE ENGINEER WHERE EXISTING SPLICING IS NOT AS EXPECTED.

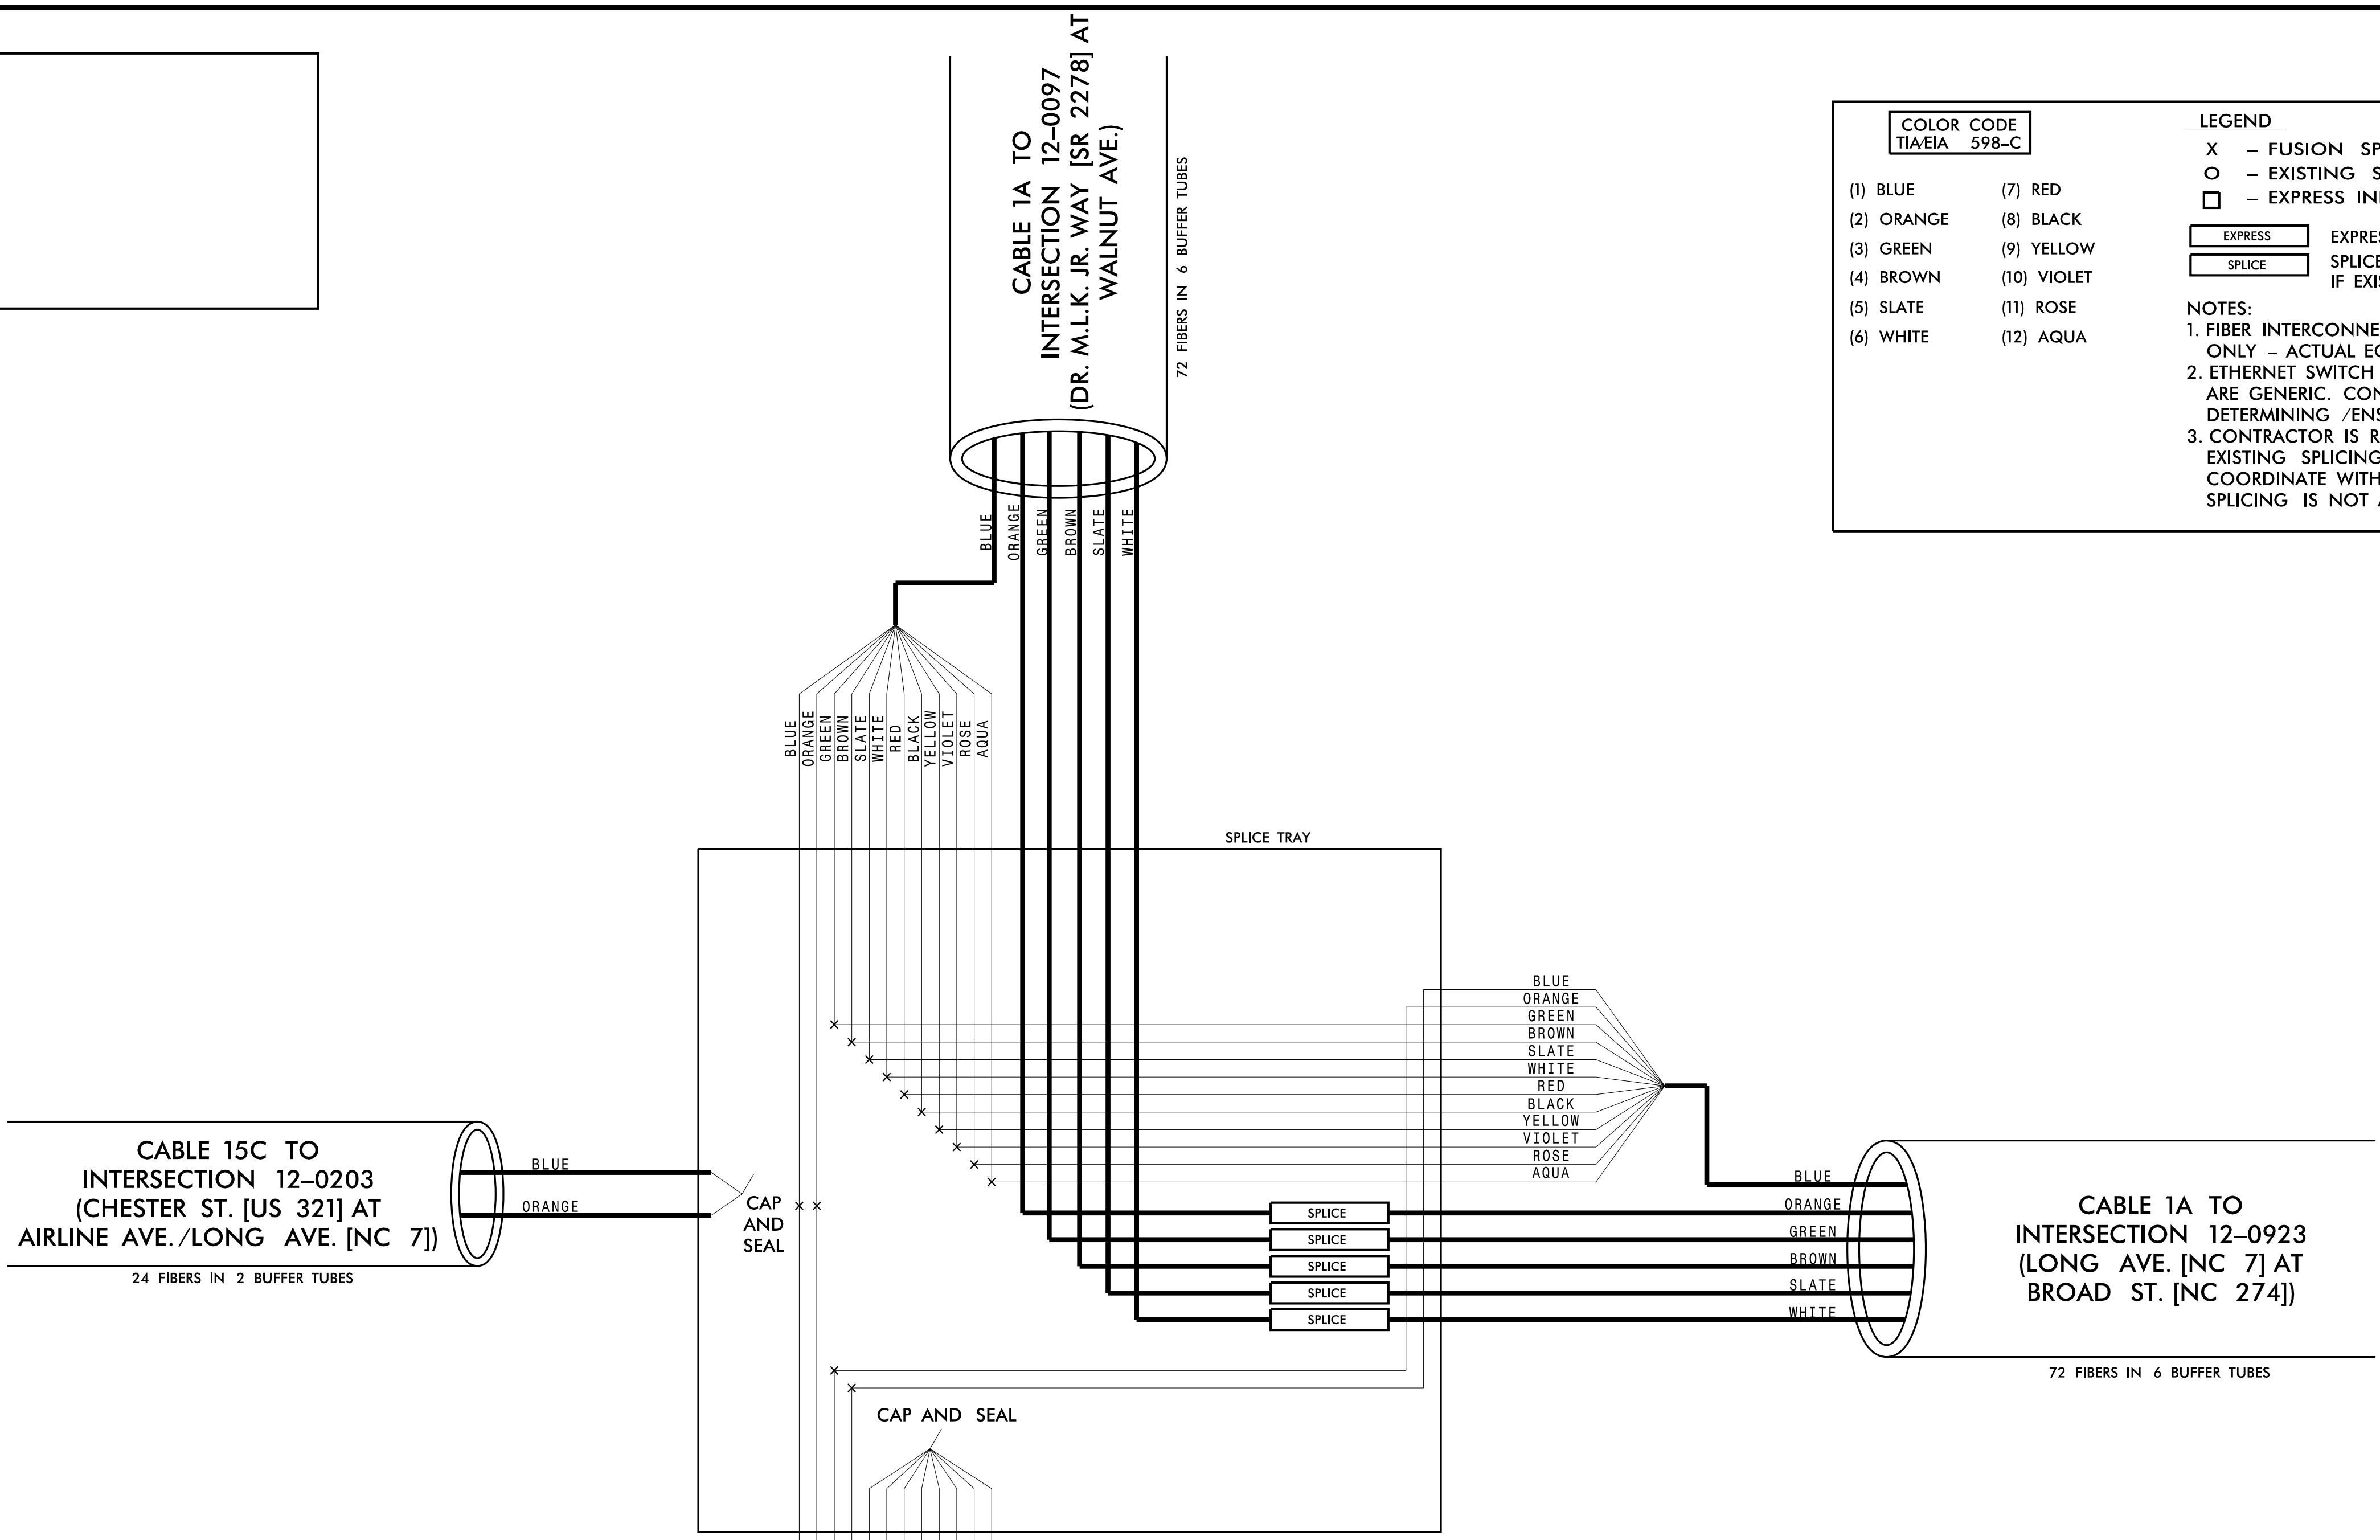

CABINET AT INTERSECTION 12-0929

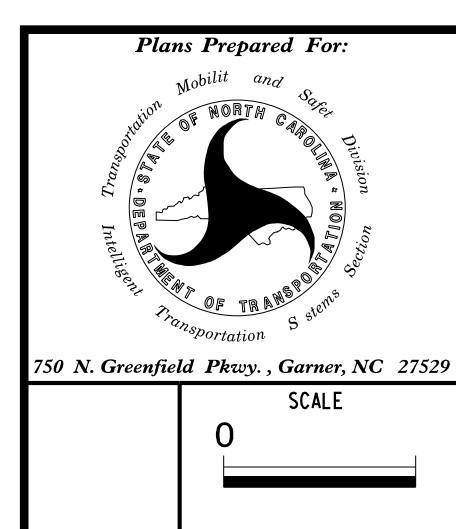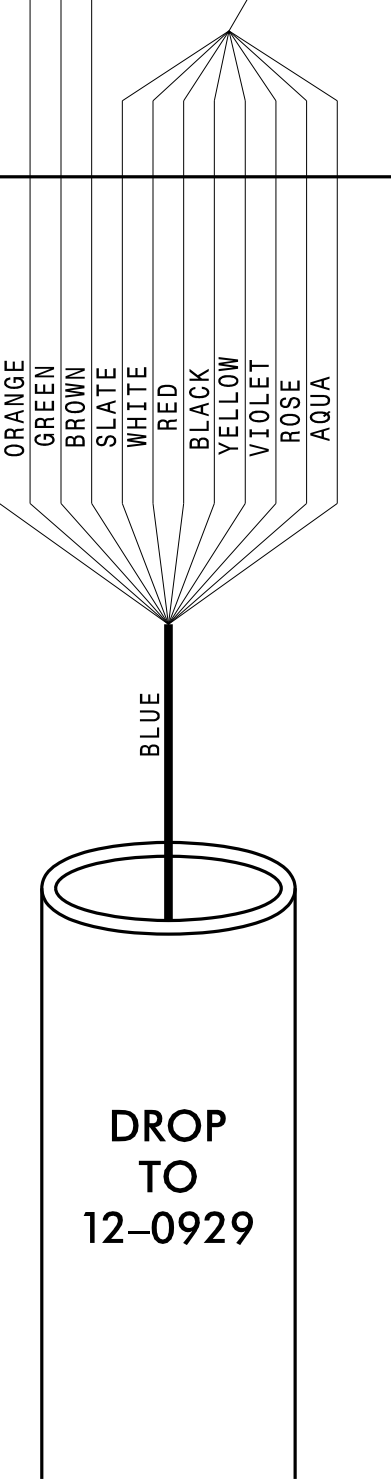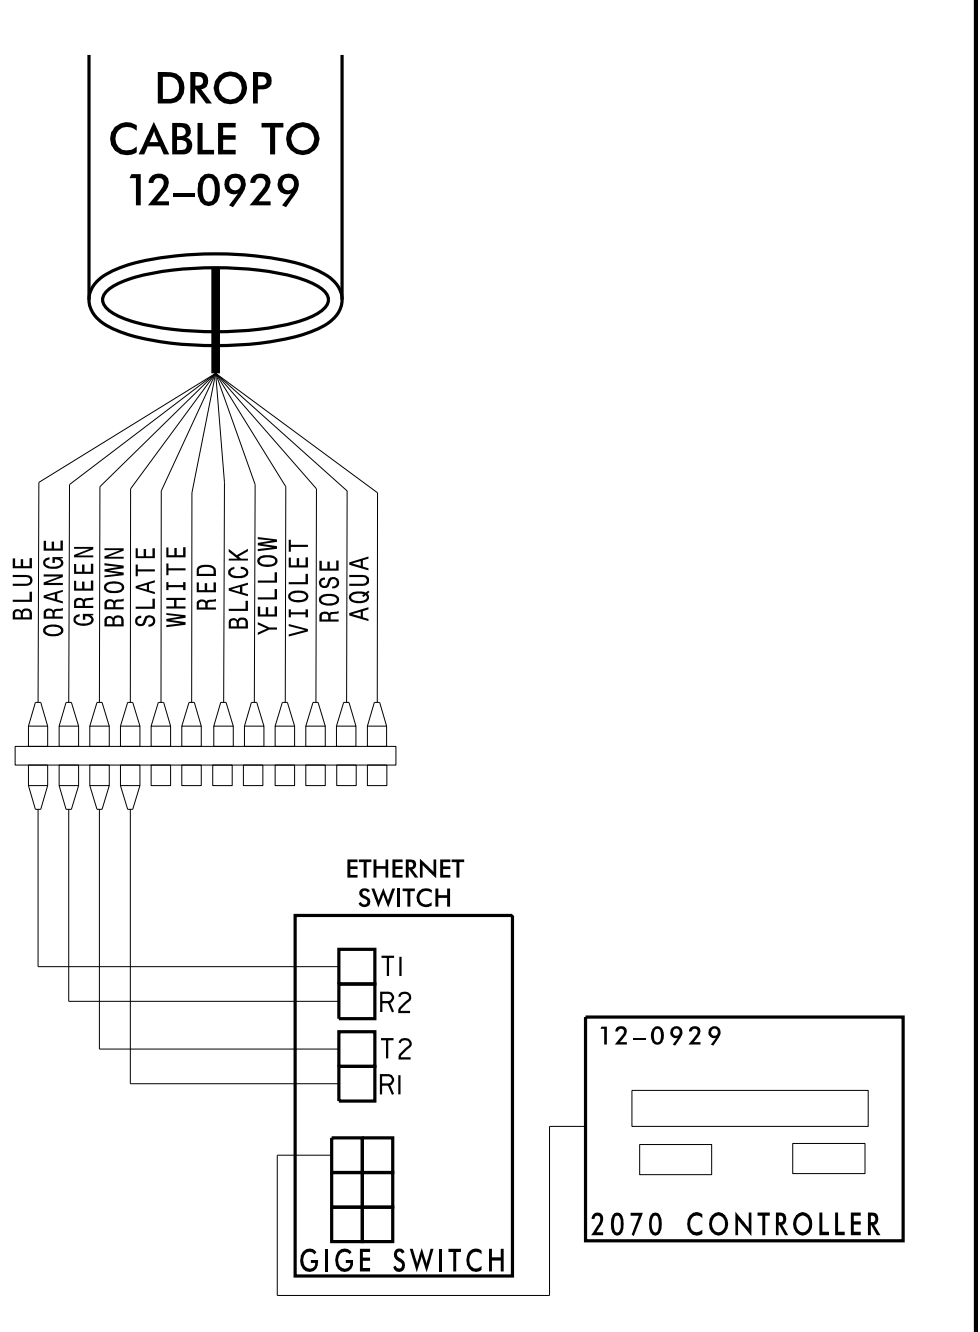

CHANNEL 1
CITY OF GASTONIA COMPUTERIZED SIGNAL SYSTEM
SPLICE DETAIL

DIVISION 12		GASTON COUNTY	
PLAN DATE: DECEMBER 2021	REVIEWED BY: K. SMITH	PREPARED BY: S. BUTLER	REVIEWED BY: I. VAN OSDELL
REVISIONS		INIT.	DATE

Kimley»Horn

NC License #F-0102
421 Fayetteville St., Suite 600
Raleigh, NC 27601
Tel: (919) 677-2000
Fax: (919) 677-2050

SEAL

INGEER Z. VAN OSDELL

DocuSigned by:
Inger Van OsdeLL 3/16/2022

CADD File name:

3/15/2022 \\kimley-horn.com\SE-RAL\NRL_TPTD\ITS\01036569_Gastonia_Signal_System\6_Tasks\Splicing\SPL003.dgn