

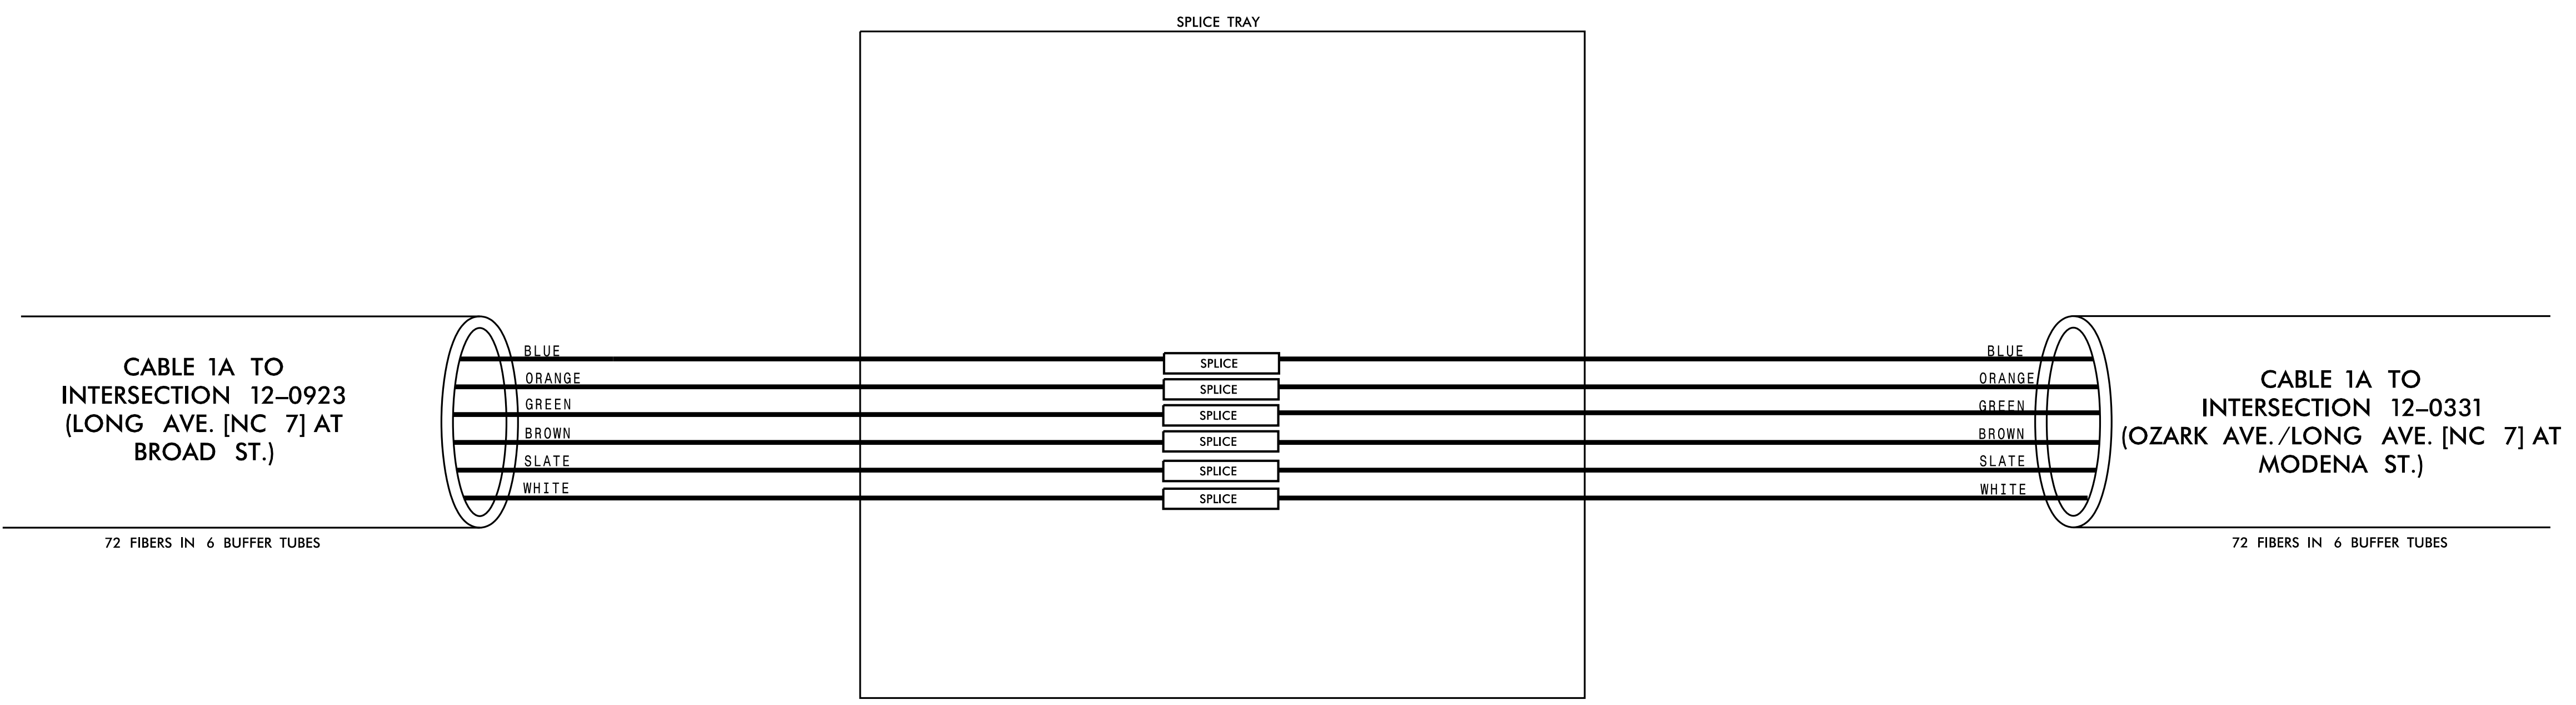
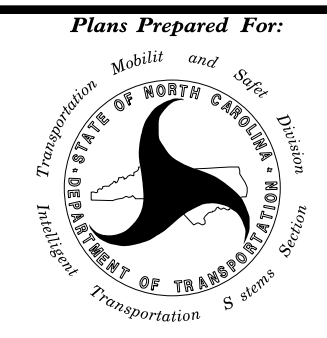
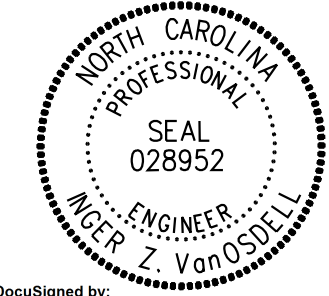



**CHANNEL 1
SPlice ENCLOSURE AT
LONG AVE. (NC 7) AT RHYNE ST.**

COLOR CODE TIA/EIA 598-C		LEGEND	
(1) BLUE	(7) RED	X - FUSION SPlice INDIVIDUAL FIBER	
(2) ORANGE	(8) BLACK	O - EXISTING SPlice	
(3) GREEN	(9) YELLOW	□ - EXPRESS INDIVIDUAL FIBER	
(4) BROWN	(10) VIOLET	 EXPRESS	EXPRESS ENTIRE BUFFER TUBE
(5) SLATE	(11) ROSE	 SPlice	SPlice ENTIRE BUFFER TUBE OR MAINTAIN IF EXISTING EXPRESSED
(6) WHITE	(12) AQUA	NOTES:	
		1. FIBER INTERCONNECT CENTER RACKS ARE SCHEMATIC ONLY - ACTUAL EQUIPMENT FORM MAY VARY.	
		2. ETHERNET SWITCH TERMINATION CONFIGURATIONS ARE GENERIC. CONTRACTOR IS RESPONSIBLE FOR DETERMINING /ENSURING PROPER TERMINATION.	
		3. CONTRACTOR IS RESPONSIBLE FOR FIELD VERIFYING EXISTING SPlicing. THE CONTRACTOR SHALL COORDINATE WITH THE ENGINEER WHERE EXISTING SPlicing IS NOT AS EXPECTED.	



3/15/2022 \\kimley-horn.com\SE-RAL\NRA\TPTD\ITS\01036569_Gastonia_Signal_System\6_Tasks\Splicing_SPL005.dgn

 Plans Prepared For: Transportation, Mobility and Safe Division DEPARTMENT OF TRANSPORTATION 250 N. Greenfield Place, Garner, NC 27529	CHANNEL 1 CITY OF GASTONIA COMPUTERIZED SIGNAL SYSTEM SPlice DETAIL		NC License #F-0102 421 Fayetteville St., Suite 600 Raleigh, NC 27601 Tel: (919) 677-2000 Fax: (919) 677-2050							
	DIVISION 12 PLAN DATE: DECEMBER 2021 PREPARED BY: S. BUTLER	GASTON COUNTY REVIEWED BY: K. SMITH REVIEWED BY: I. VAN OSDELL		SEAL  I. Van OsdeLL 3/16/2022						
SCALE 	REVISIONS <table border="1"> <tr> <th>NO.</th> <th>DATE</th> <th>INIT.</th> <th>DATE</th> </tr> <tr> <td> </td> <td> </td> <td> </td> <td> </td> </tr> </table>	NO.	DATE	INIT.	DATE					DocuSigned by: I. Van OsdeLL DATE: 3/16/2022 CADD File name:
NO.	DATE	INIT.	DATE							