








**CHANNEL 1
 SPLICE ENCLOSURE AT
 OZARK AVE. (NC 7)
 WEST OF NEW HOPE RD. (NC 279)**

COLOR CODE TIA/EIA 598-C		LEGEND	
(1) BLUE	(7) RED	X - FUSION SPLICE INDIVIDUAL FIBER	
(2) ORANGE	(8) BLACK	O - EXISTING SPLICE	
(3) GREEN	(9) YELLOW	□ - EXPRESS INDIVIDUAL FIBER	
(4) BROWN	(10) VIOLET	 EXPRESS	EXPRESS ENTIRE BUFFER TUBE
(5) SLATE	(11) ROSE	 SPLICE	SPLICE ENTIRE BUFFER TUBE OR MAINTAIN IF EXISTING EXPRESSED
(6) WHITE	(12) AQUA	NOTES:	
1. FIBER INTERCONNECT CENTER RACKS ARE SCHEMATIC ONLY - ACTUAL EQUIPMENT FORM MAY VARY.			
2. ETHERNET SWITCH TERMINATION CONFIGURATIONS ARE GENERIC. CONTRACTOR IS RESPONSIBLE FOR DETERMINING /ENSURING PROPER TERMINATION.			
3. CONTRACTOR IS RESPONSIBLE FOR FIELD VERIFYING EXISTING SPLICING. THE CONTRACTOR SHALL COORDINATE WITH THE ENGINEER WHERE EXISTING SPLICING IS NOT AS EXPECTED.			

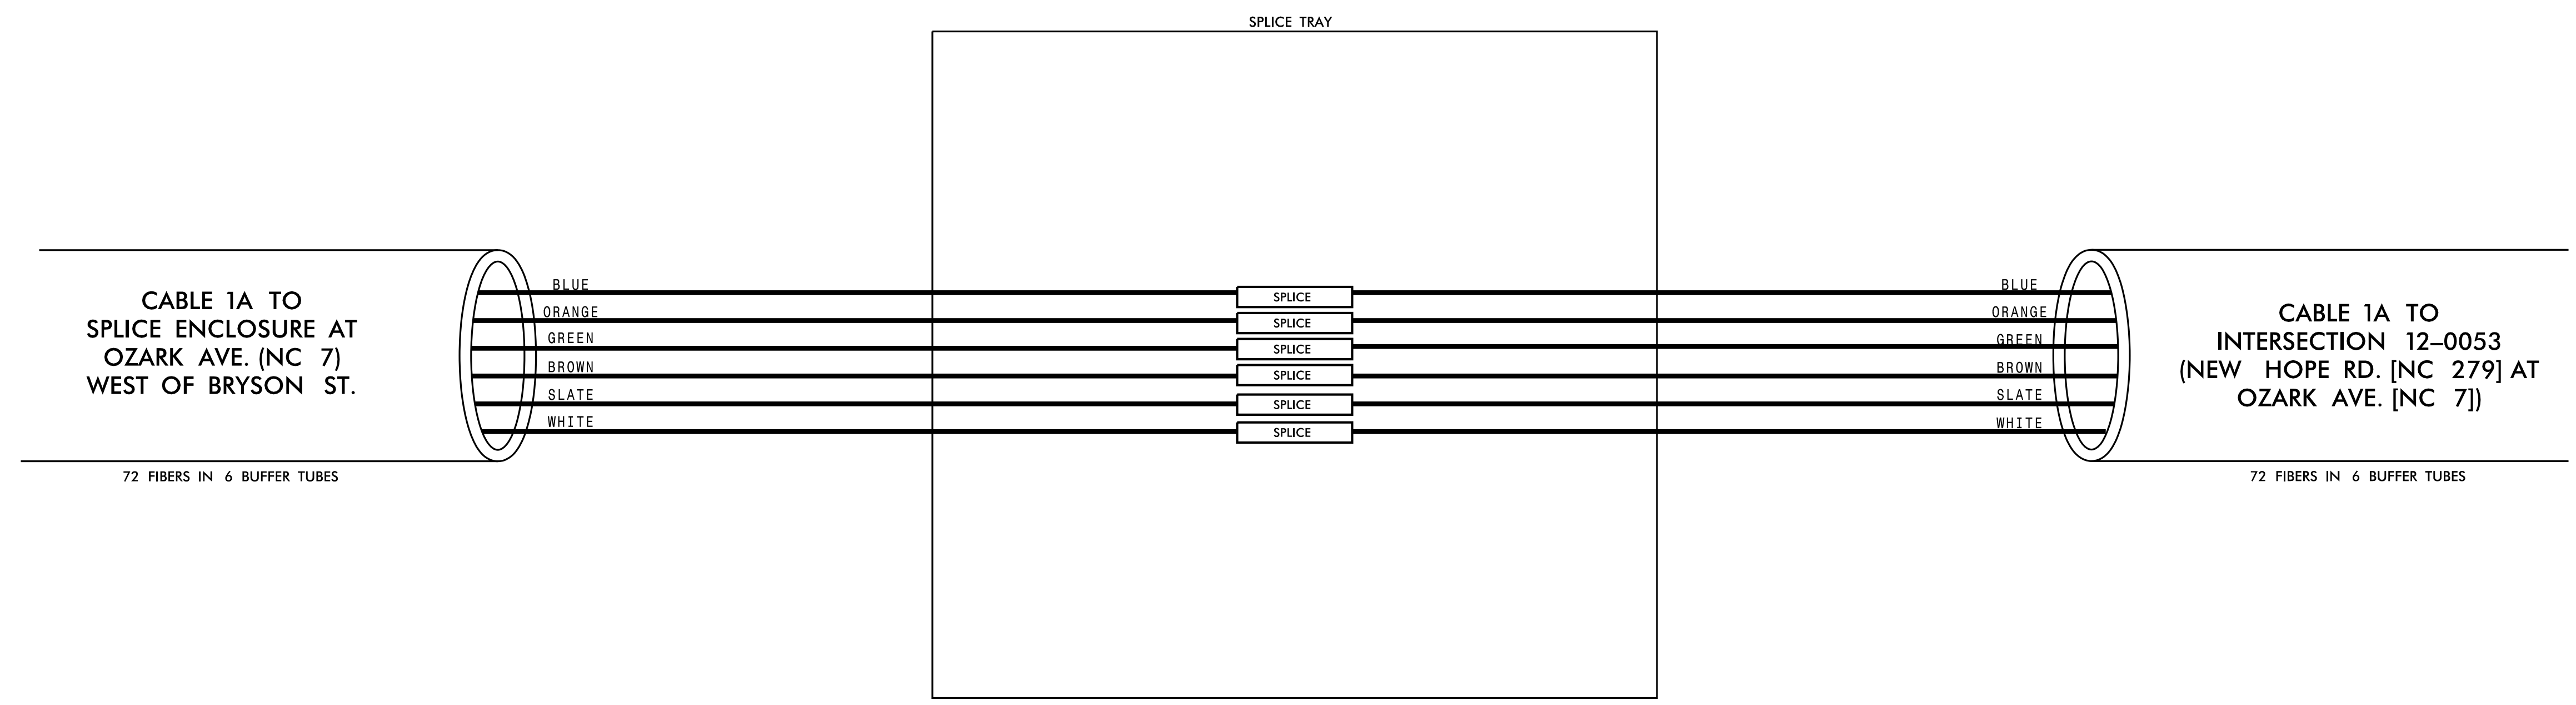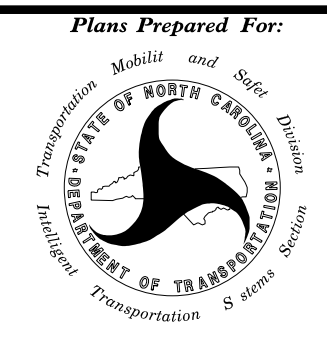

3/15/2022 \\kimley-horn.com\SE\RAL\NRA\TPTD\ITS\01036569_Gastonia_Signal_System\6_Tasks\Splicing\SPL009.dgn

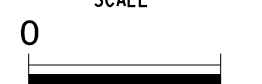 Plans Prepared For: Transportation, Mobility and Safe Division DEPARTMENT OF TRANSPORTATION 250 N. Greenfield Place, Garner, NC 27529	CHANNEL 1		 NC License #F-0102 421 Fayetteville St., Suite 600 Raleigh, NC 27601 Tel: (919) 677-2000 Fax: (919) 677-2050											
	CITY OF GASTONIA COMPUTERIZED SIGNAL SYSTEM SPLICE DETAIL													
DIVISION 12 PLAN DATE: DECEMBER 2021 PREPARED BY: S. BUTLER	GASTON COUNTY REVIEWED BY: K. SMITH REVIEWED BY: I. VAN OSDELL		SEAL  Iger Van OsdeLL 3/16/2022											
SCALE 	REVISIONS <table border="1"> <tr><th>NO.</th><th>DATE</th><th>DESCRIPTION</th></tr> <tr><td> </td><td> </td><td> </td></tr> </table>	NO.		DATE	DESCRIPTION				INIT. DATE <table border="1"> <tr><th>NO.</th><th>DATE</th><th>INIT.</th></tr> <tr><td> </td><td> </td><td> </td></tr> </table>	NO.	DATE	INIT.		
NO.	DATE	DESCRIPTION												
NO.	DATE	INIT.												
CADD Filename:														