

CHANNEL 3
SPLICE ENCLOSURE AT
(FRANKLIN BLVD. [US 29/74] AT
W. CLUB CIR.)
SIG ID 12-0942

COLOR CODE
TIA/EIA 598-C



(1) BLUE	(7) RED
(2) ORANGE	(8) BLACK
(3) GREEN	(9) YELLOW
(4) BROWN	(10) VIOLET
(5) SLATE	(11) ROSE
(6) WHITE	(12) AQUA

LEGEND

X - FUSION SPLICE INDIVIDUAL FIBER
 O - EXISTING SPLICE
 □ - EXPRESS INDIVIDUAL FIBER

EXPRESS - EXPRESS ENTIRE BUFFER TUBE
 SPLICE - SPLICE ENTIRE BUFFER TUBE OR MAINTAIN IF EXISTING EXPRESSED

NOTES:
 1. FIBER INTERCONNECT CENTER RACKS ARE SCHEMATIC ONLY - ACTUAL EQUIPMENT FORM MAY VARY.
 2. ETHERNET SWITCH TERMINATION CONFIGURATIONS ARE GENERIC. CONTRACTOR IS RESPONSIBLE FOR DETERMINING /ENSURING PROPER TERMINATION.
 3. CONTRACTOR IS RESPONSIBLE FOR FIELD VERIFYING EXISTING SPLICING. THE CONTRACTOR SHALL COORDINATE WITH THE ENGINEER WHERE EXISTING SPLICING IS NOT AS EXPECTED.

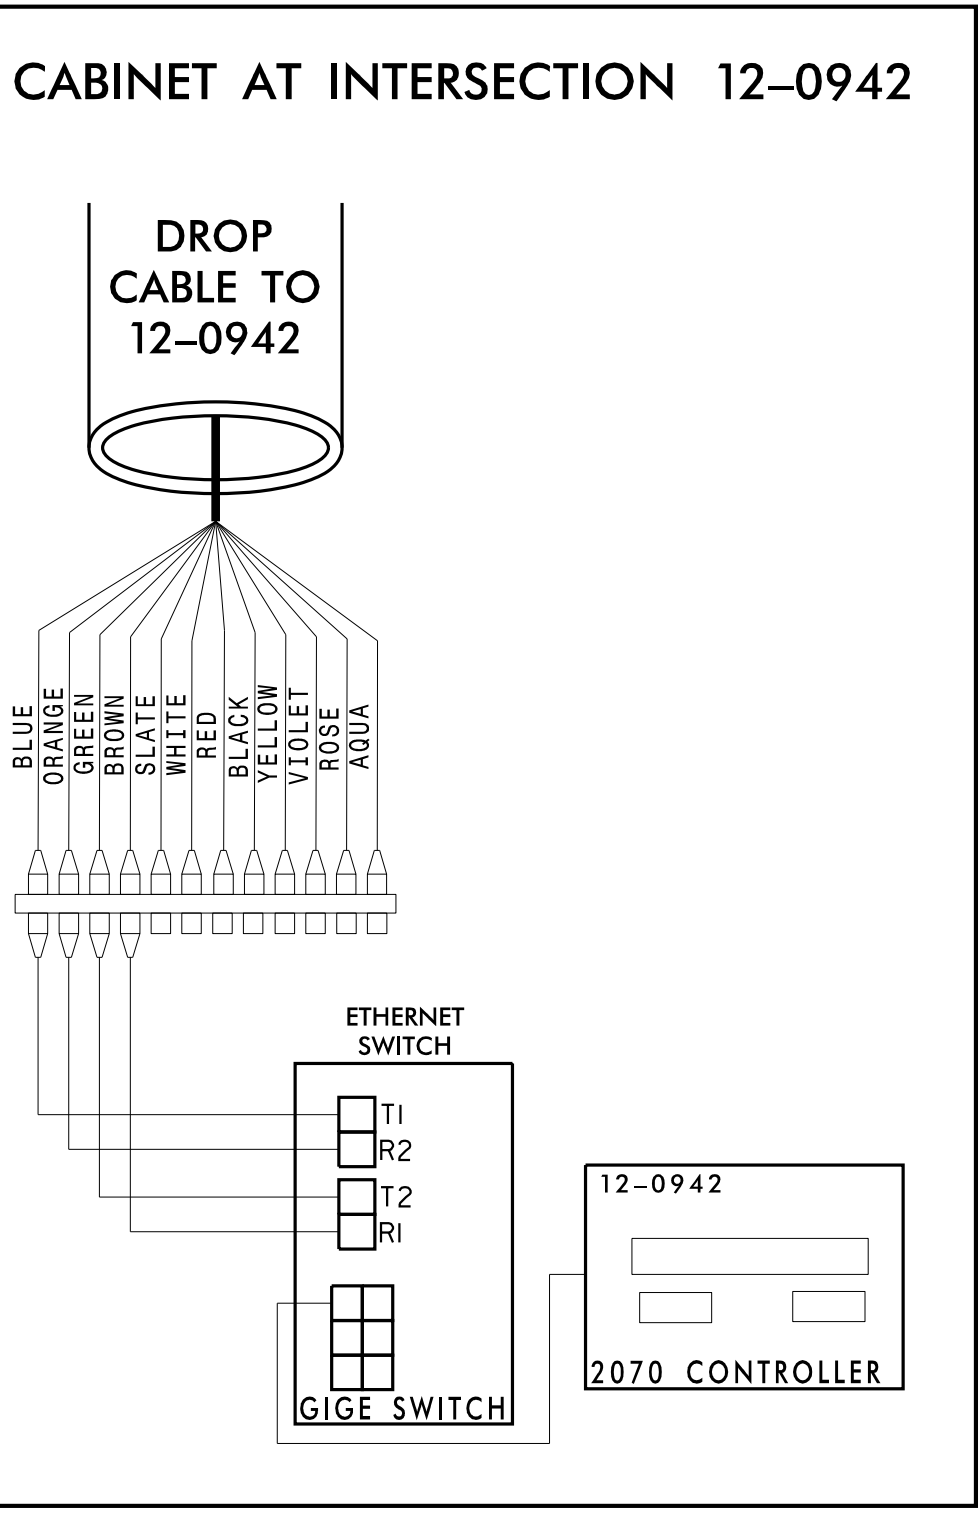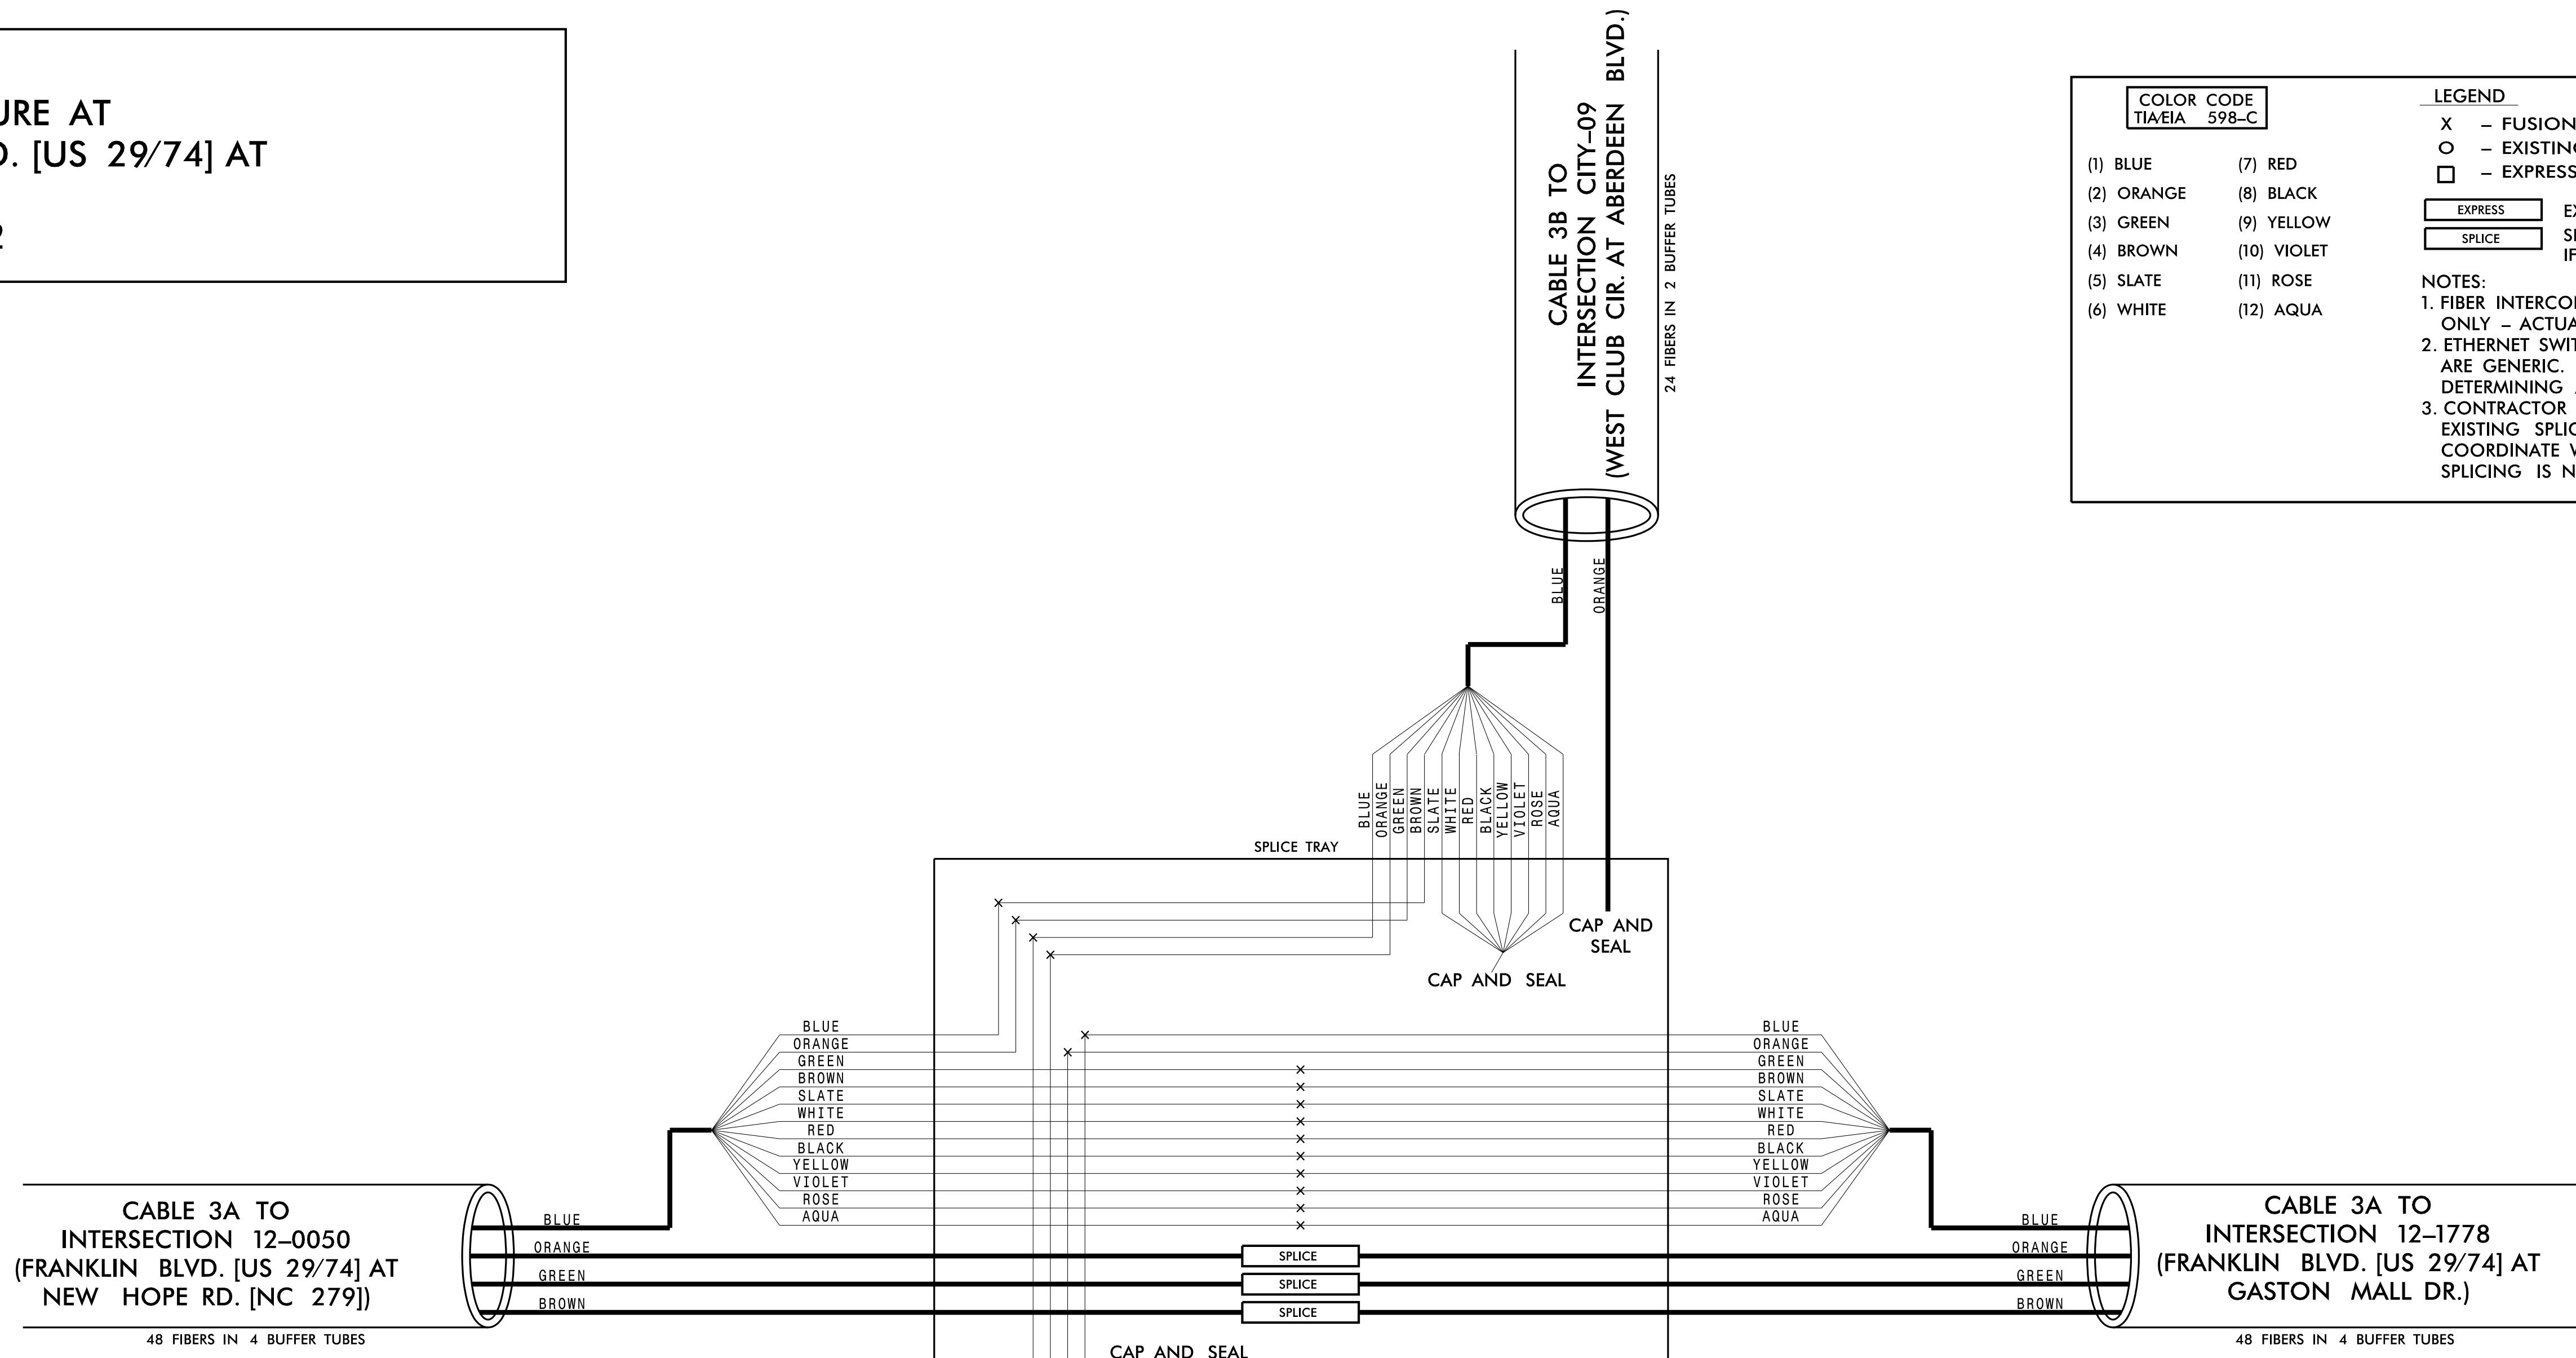

Plans Prepared For:
 Transportation, Mobile and Safe Division
 NORTH CAROLINA
 DEPARTMENT OF TRANSPORTATION
 250 N. Greenfield Place, Garner, NC 27529

CHANNEL 3
 CITY OF GASTONIA COMPUTERIZED
 SIGNAL SYSTEM
 SPLICE DETAIL

DIVISION 12 GASTON COUNTY
 PLAN DATE: DECEMBER 2021 REVIEWED BY: K. SMITH
 PREPARED BY: S. BUTLER REVIEWED BY: I. VAN OSDELL

REVISIONS	INIT.	DATE

SCALE: 0

Kimley»Horn
 NC License #F-0102
 421 Fayetteville St., Suite 600
 Raleigh, NC 27601
 Tel: (919) 677-2000
 Fax: (919) 677-2050

SEAL
 NORTH CAROLINA
 PROFESSIONAL
 SEAL
 028952
 INGER Z. VAN OSDELL
 ENGINEER

DocuSigned by:
 Inger Van OsdeLL
 3/16/2022

CADD File name: _____

3/15/2022 \\kimley-horn.com\SE-RAL\NRL_TPTD\ITS\01036569_Gastonia_Signal_System\6_Tasks\Splicing_SPL021.dgn