

CHANNEL 3  
SPLICE ENCLOSURE AT  
FRANKLIN BLVD. (US 29/74) AT  
COX RD./ARMSTRONG PARK RD. (SR 2200)  
SIG ID 12-0077 (FRANKLIN BLVD. [US 29/74] AT  
COX RD./ARMSTRONG PARK RD. [SR 2200])  
SIG ID 12-1238 (COX RD. [SR 2200] AT  
GASTON MALL DR.)  
CCTV CAMERA-14

**COLOR CODE**  
TIA/EIA 598-C


(1) BLUE	(7) RED
(2) ORANGE	(8) BLACK
(3) GREEN	(9) YELLOW
(4) BROWN	(10) VIOLET
(5) SLATE	(11) ROSE
(6) WHITE	(12) AQUA

**LEGEND**



X - FUSION SPLICE INDIVIDUAL FIBER  
O - EXISTING SPLICE  
□ - EXPRESS INDIVIDUAL FIBER

EXPRESS - EXPRESS ENTIRE BUFFER TUBE  
SPLICE - SPLICE ENTIRE BUFFER TUBE OR MAINTAIN IF EXISTING EXPRESSED

**NOTES:**  
1. FIBER INTERCONNECT CENTER RACKS ARE SCHEMATIC ONLY - ACTUAL EQUIPMENT FORM MAY VARY.  
2. ETHERNET SWITCH TERMINATION CONFIGURATIONS ARE GENERIC. CONTRACTOR IS RESPONSIBLE FOR DETERMINING /ENSURING PROPER TERMINATION.  
3. CONTRACTOR IS RESPONSIBLE FOR FIELD VERIFYING EXISTING SPLICING. THE CONTRACTOR SHALL COORDINATE WITH THE ENGINEER WHERE EXISTING SPLICING IS NOT AS EXPECTED.

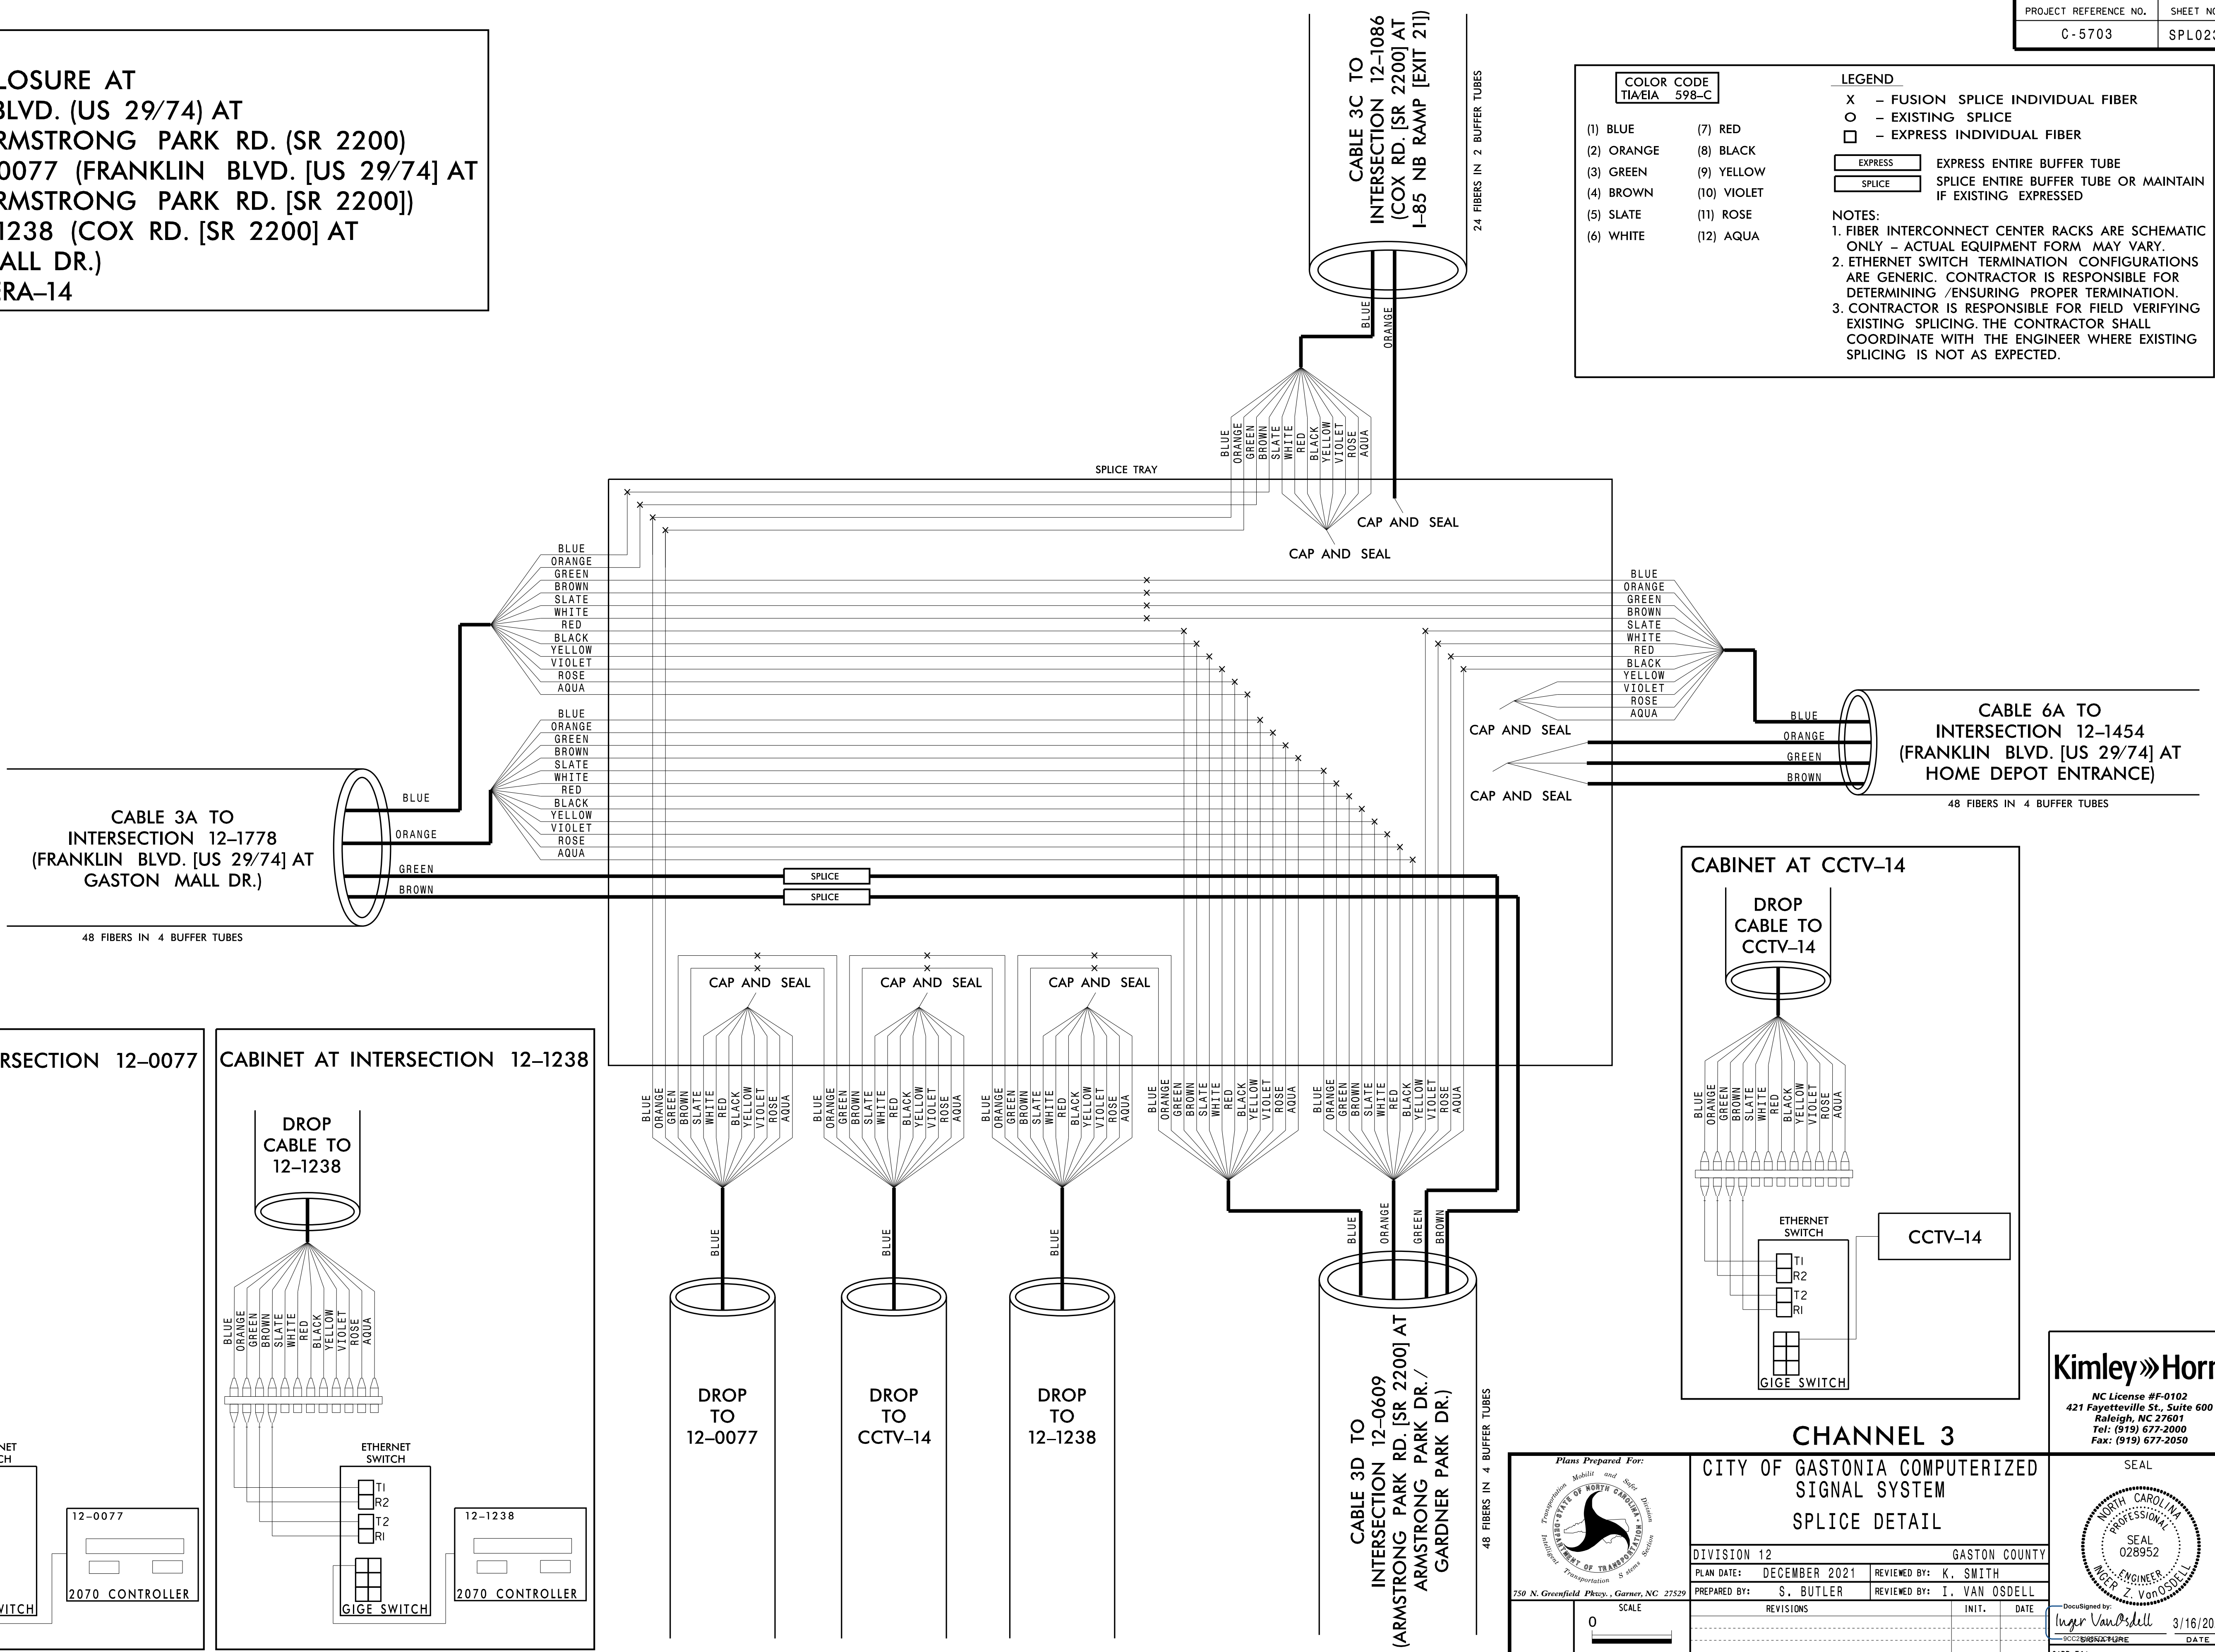

3/15/2022  
\\kimley-horn.com\SE-RAL\NRL-TPTD\ITS\01036569\_Gastonia\_SignalSystem\6\_Tasks\Splicing\SPL023.dgn

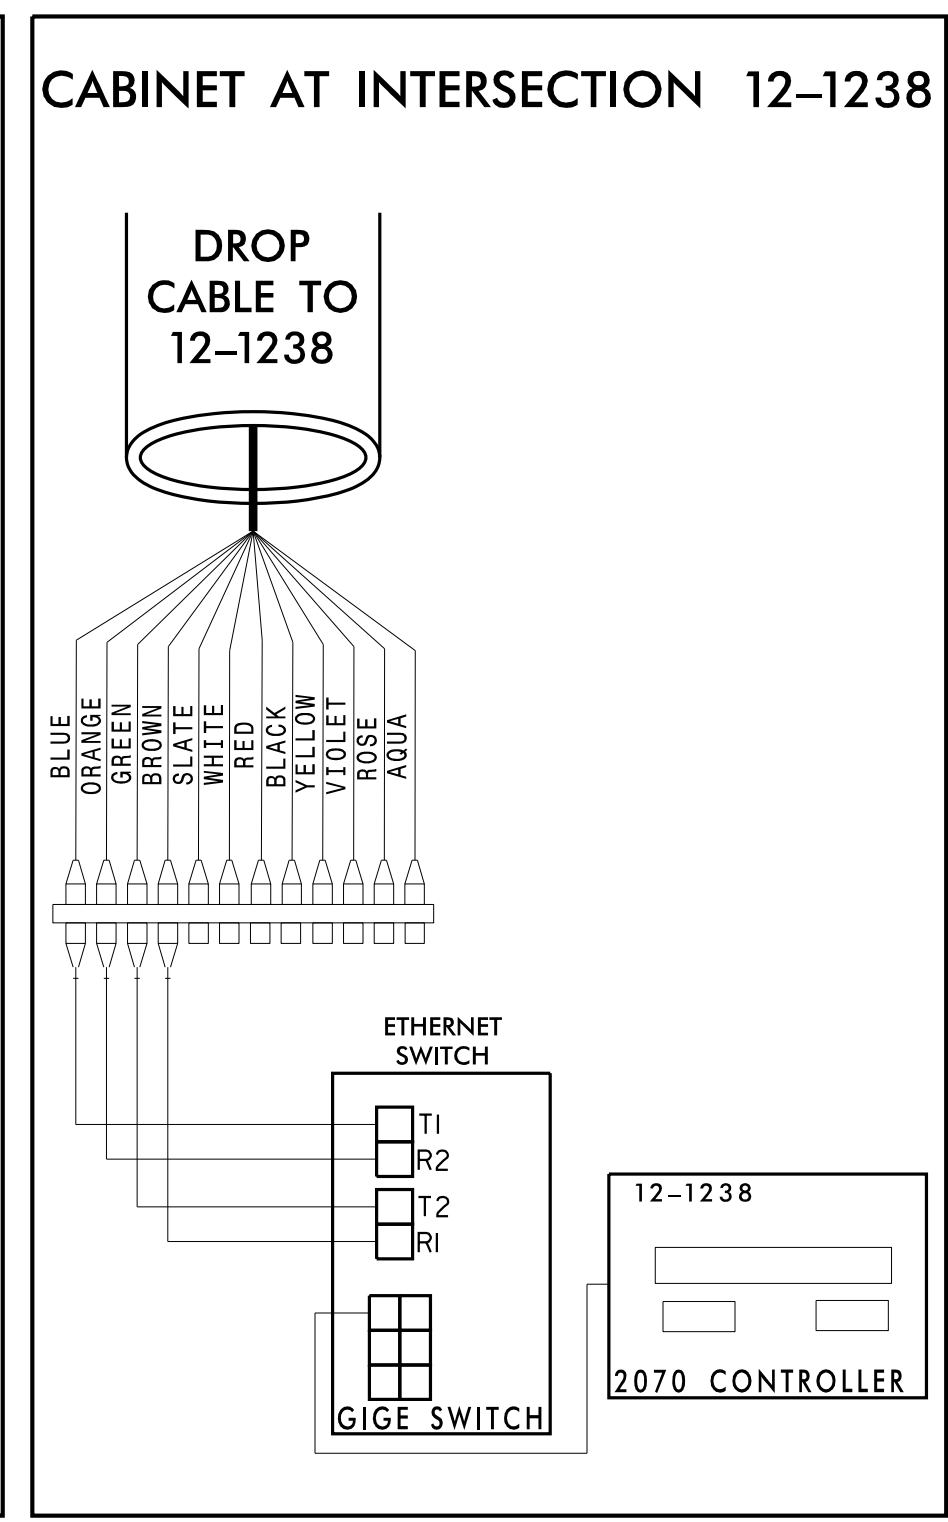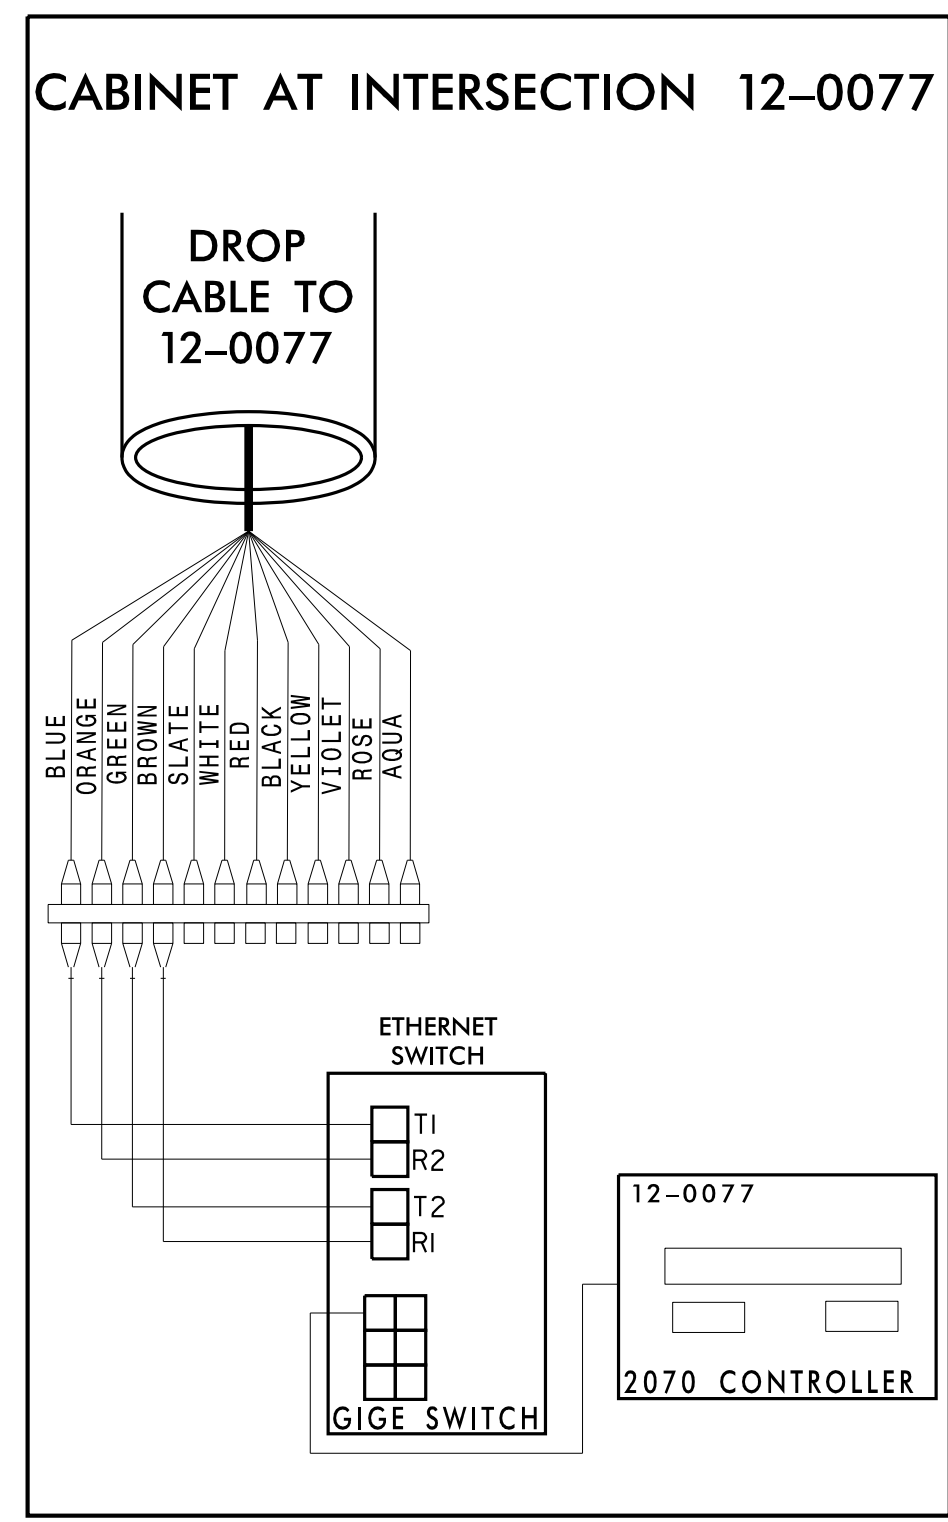

**CHANNEL 3**  
CITY OF GASTONIA COMPUTERIZED SIGNAL SYSTEM  
SPLICE DETAIL

Division 12 GASTON COUNTY

PLAN DATE: DECEMBER 2021 REVIEWED BY: K. SMITH

PREPARED BY: S. BUTLER REVIEWED BY: I. VAN OSDELL

REVISIONS INIT. DATE

SCALE 0

DocuSigned by: Inger Van OsdeLL 3/16/2022

SEAL NORTH CAROLINA PROFESSIONAL SEAL 028952

CADD File name:

**Kimley»Horn**

NC License #F-0102  
421 Fayetteville St., Suite 600  
Raleigh, NC 27601  
Tel: (919) 677-2000  
Fax: (919) 677-2050