

CHANNEL 7
SPLICE ENCLOSURE AT
(NEW HOPE RD. [NC 279] AT
HUDSON BLVD. [SR 1255]/TITMAN RD. [SR 2478])
SIG ID 12-0103

COLOR CODE
TIA/EIA 598-C

(1) BLUE	(7) RED
(2) ORANGE	(8) BLACK
(3) GREEN	(9) YELLOW
(4) BROWN	(10) VIOLET
(5) SLATE	(11) ROSE
(6) WHITE	(12) AQUA



LEGEND

X - FUSION SPLICE INDIVIDUAL FIBER
O - EXISTING SPLICE
□ - EXPRESS INDIVIDUAL FIBER

EXPRESS - EXPRESS ENTIRE BUFFER TUBE
SPLICE - SPLICE ENTIRE BUFFER TUBE OR MAINTAIN IF EXISTING EXPRESSED

NOTES:

- FIBER INTERCONNECT CENTER RACKS ARE SCHEMATIC ONLY - ACTUAL EQUIPMENT FORM MAY VARY.
- ETHERNET SWITCH TERMINATION CONFIGURATIONS ARE GENERIC. CONTRACTOR IS RESPONSIBLE FOR DETERMINING /ENSURING PROPER TERMINATION.
- CONTRACTOR IS RESPONSIBLE FOR FIELD VERIFYING EXISTING SPLICING. THE CONTRACTOR SHALL COORDINATE WITH THE ENGINEER WHERE EXISTING SPLICING IS NOT AS EXPECTED.

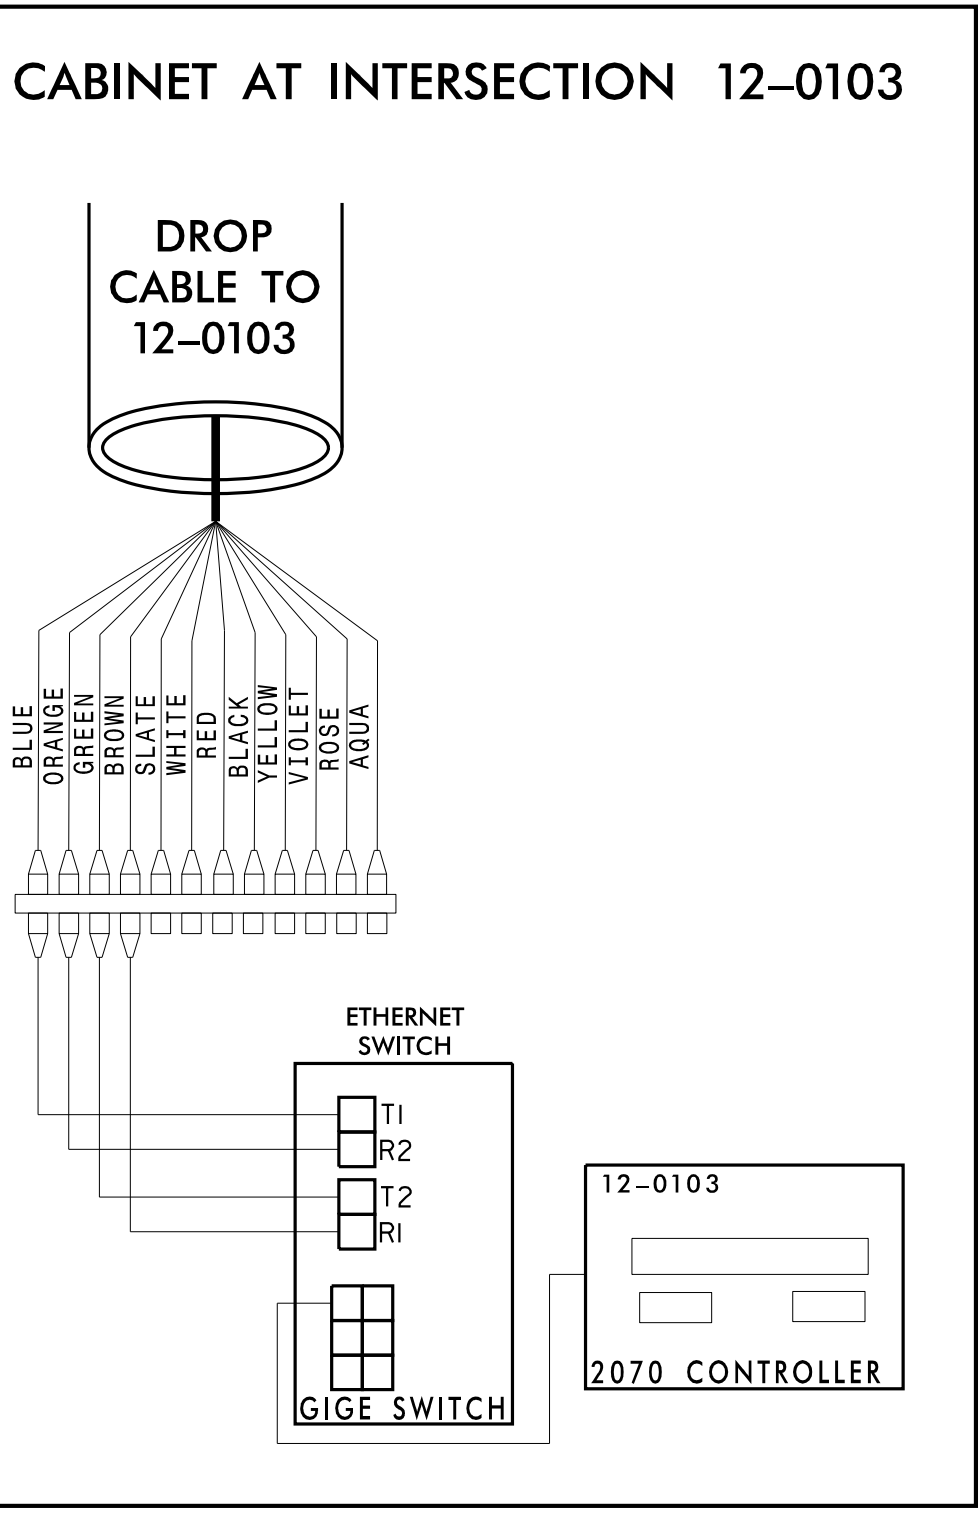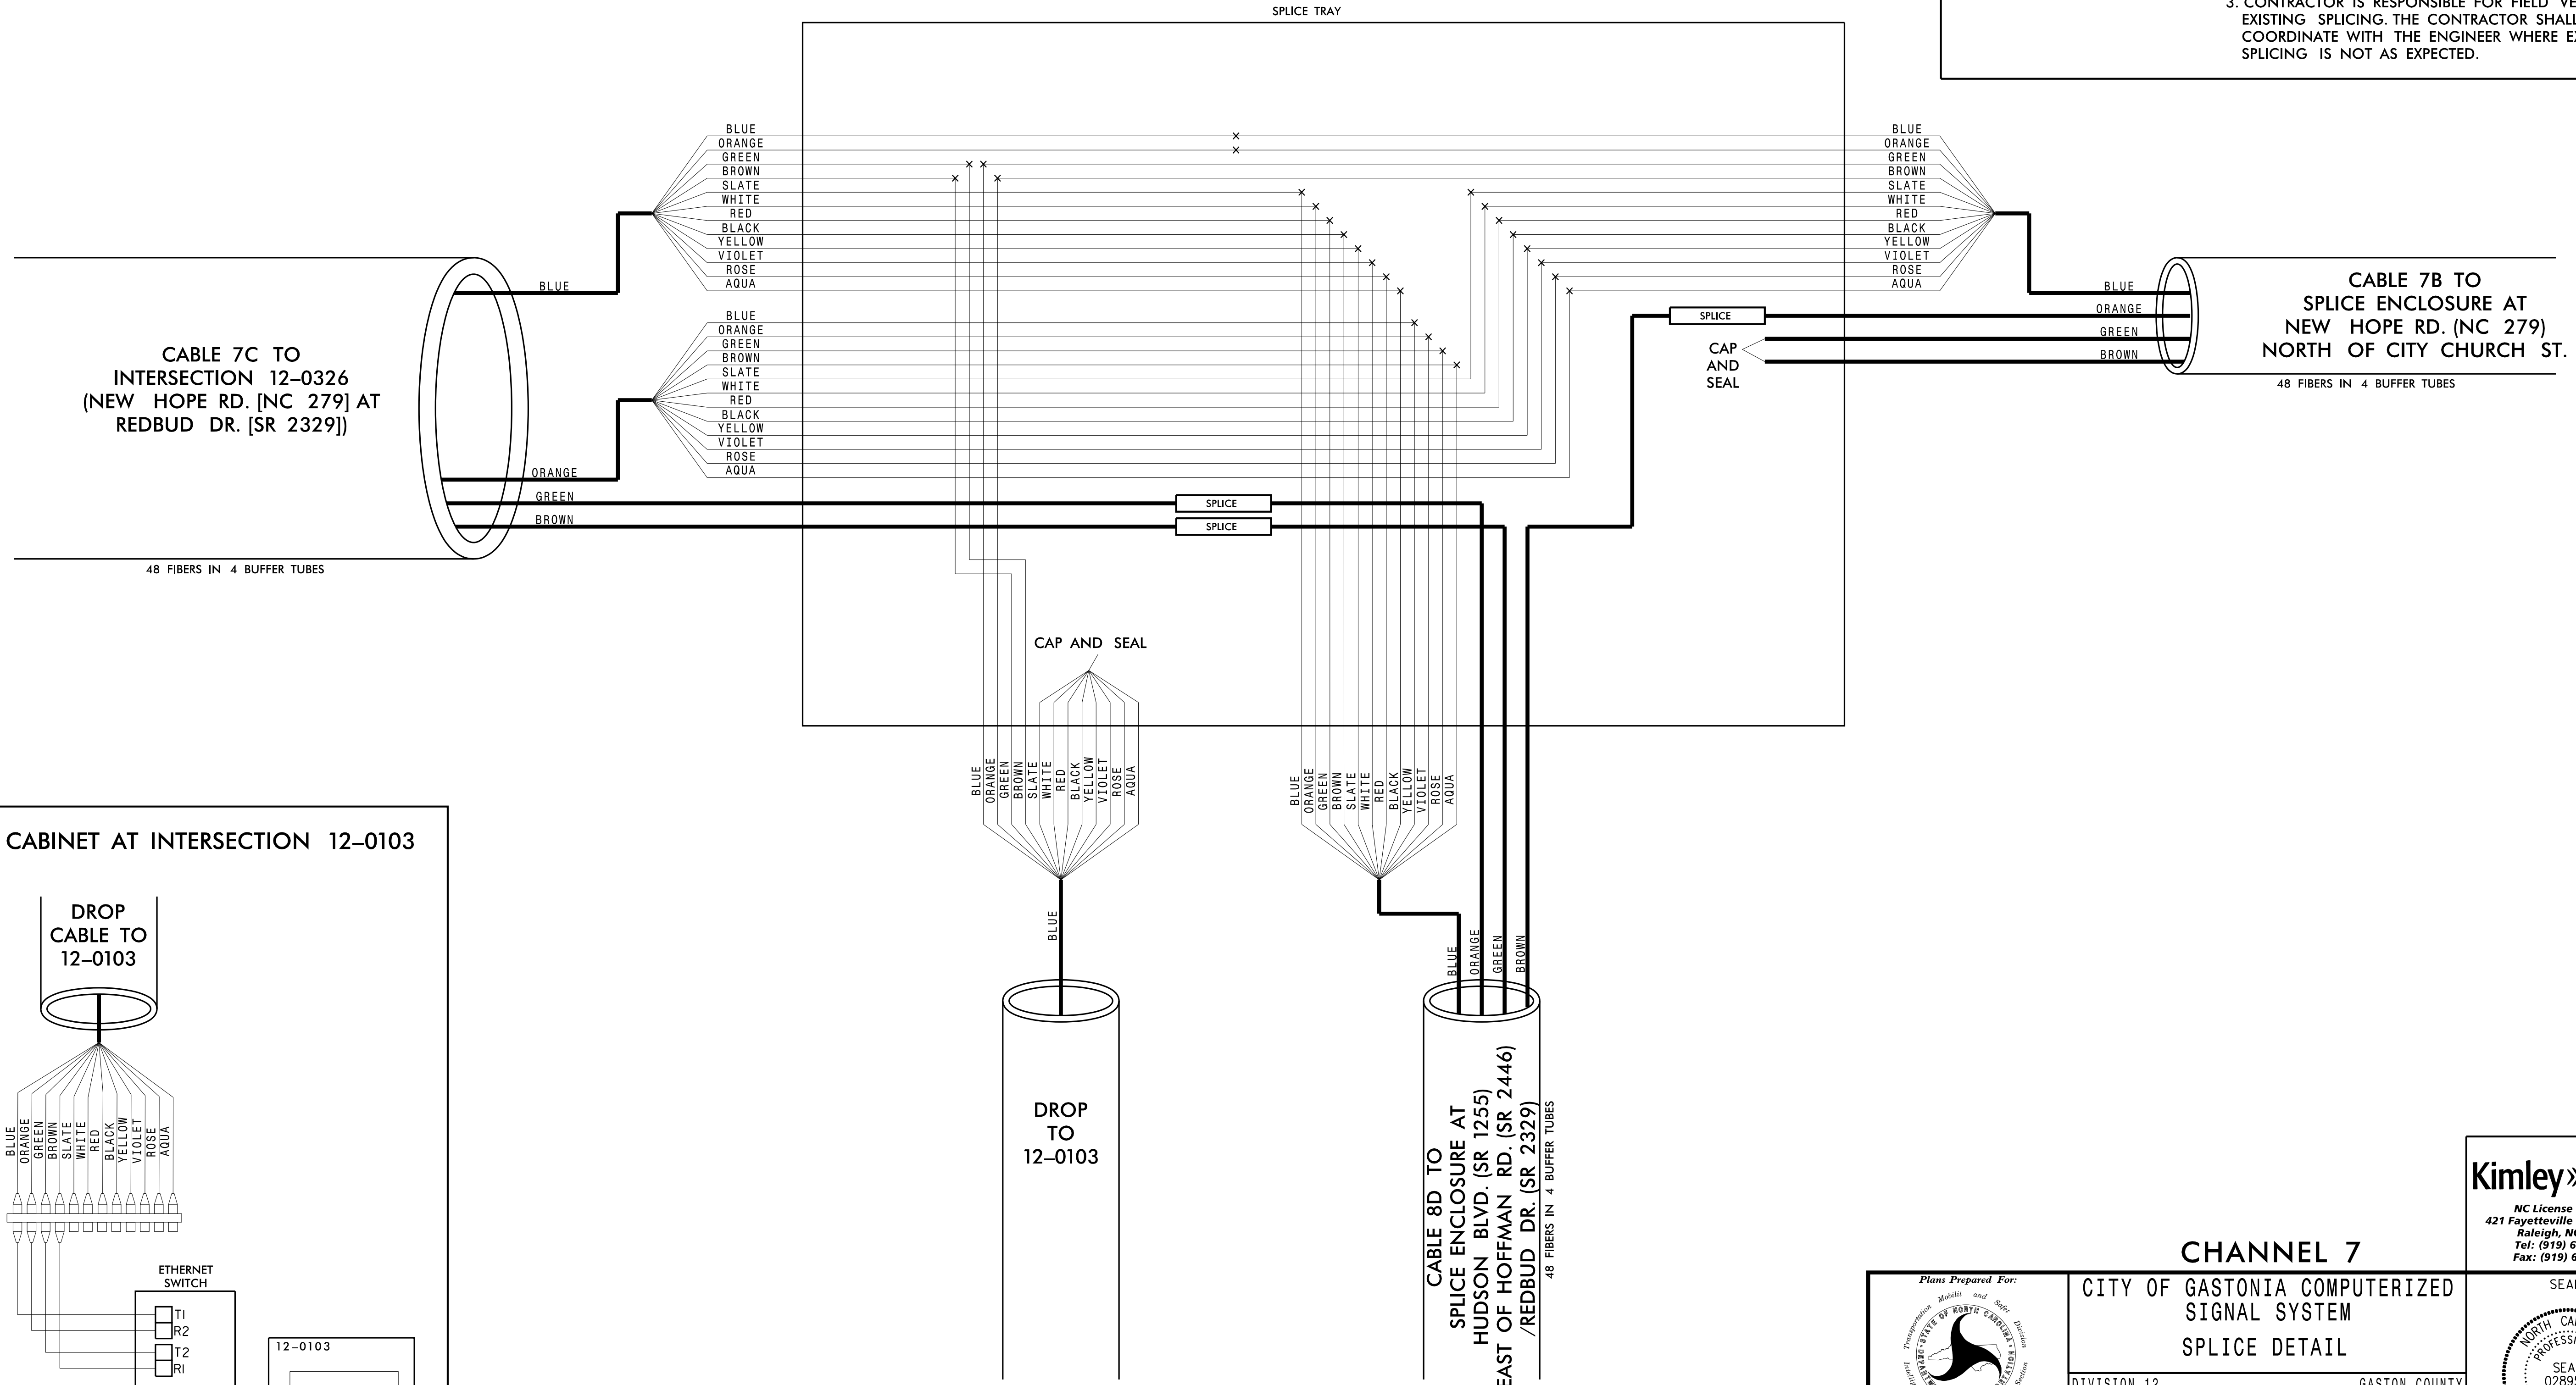

CHANNEL 7
CITY OF GASTONIA COMPUTERIZED SIGNAL SYSTEM
SPLICE DETAIL

DIVISION 12 GASTON COUNTY

PLAN DATE: DECEMBER 2021 REVIEWED BY: K. SMITH
PREPARED BY: S. BUTLER REVIEWED BY: I. VAN OSDELL

Scale: 0

Revisions table:

REVISIONS	INIT.	DATE

DocuSigned by: Inger Van Osdel 3/16/2022

CADD File name:

Kimley»Horn

NC License #F-0102
421 Fayetteville St., Suite 600
Raleigh, NC 27601
Tel: (919) 677-2000
Fax: (919) 677-2050

3/15/2022 \\kimley-horn.com\SE-RAL\NRA\TPTD\ITS\01036569 Gastonia Signal System\6 Tasks\Splicing\SPL055.dgn